



## VISION ICONIC

B + G +5 Podium +65 RESIDENTIAL Floors +9 Mechanical Floors + Roof


---



## UNIT TABULATION

| 1-BEDROOM | 2-BEDROOM | 3-BEDROOM | 4-BEDROOM | 5-BEDROOM | TOTAL |
|-----------|-----------|-----------|-----------|-----------|-------|
| 1008      | 272       | 108       | 9         | 9         | 1406  |




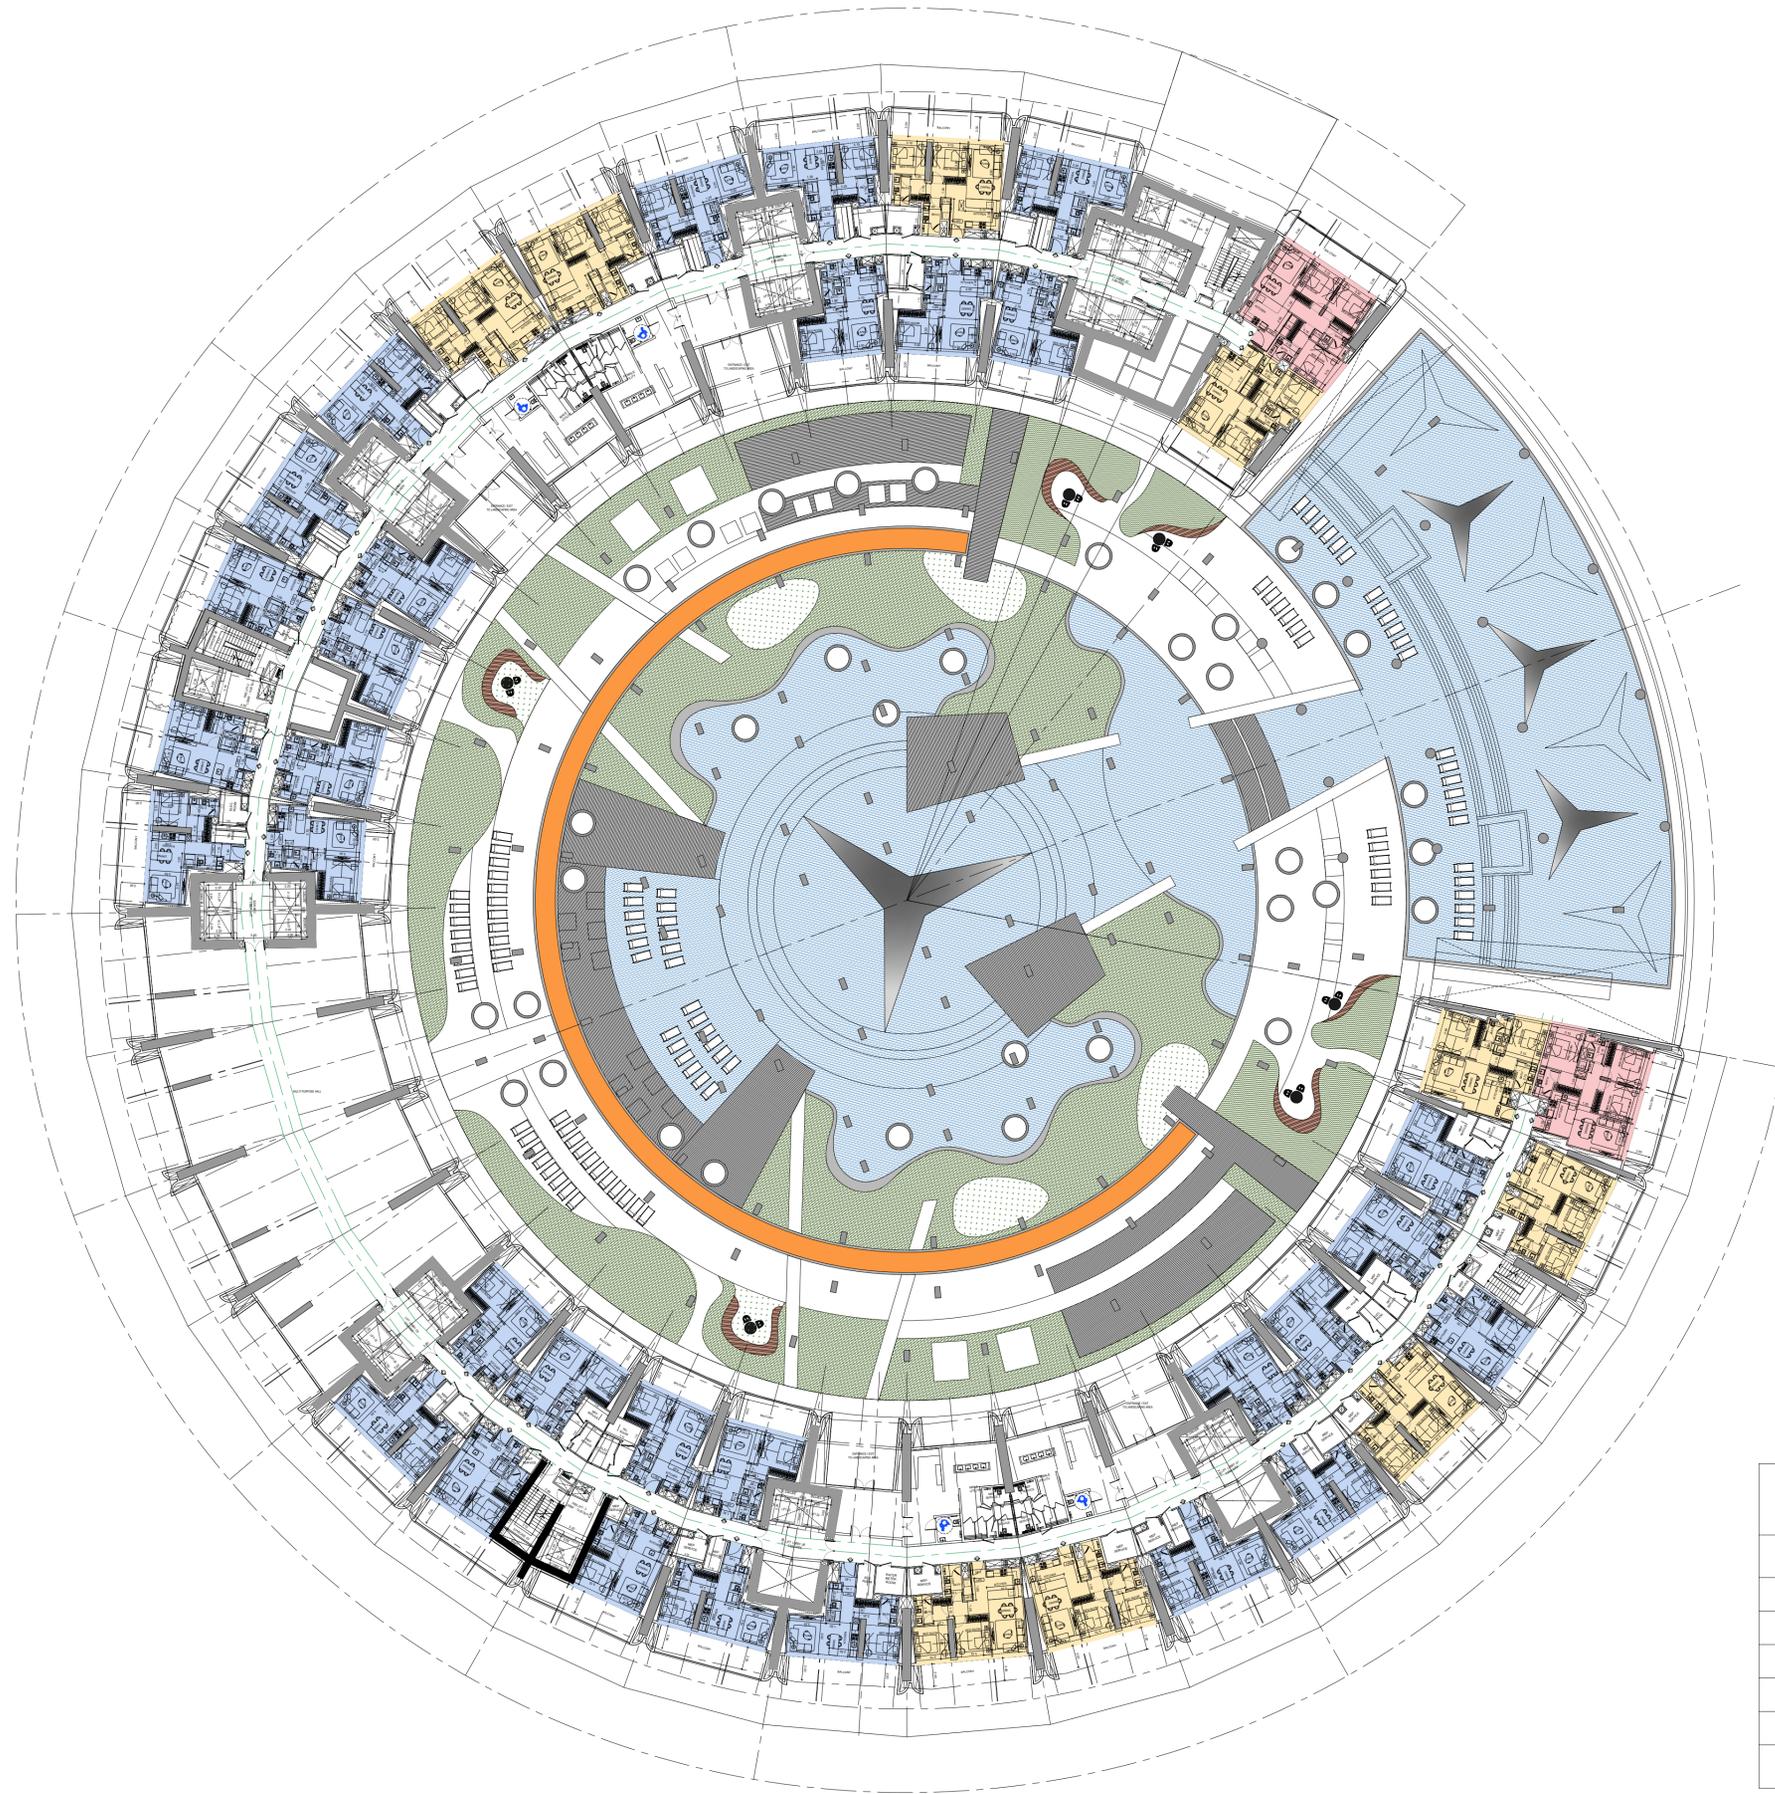

**UNIT  
TABULATION**

| Types of unit | Numbers   |
|---------------|-----------|
| Studio        | 0         |
| 1-Bed         | 31        |
| 2-Bed         | 9         |
| 3-Bed         | 2         |
| 4-Bed         | 0         |
| <b>TOTAL</b>  | <b>42</b> |




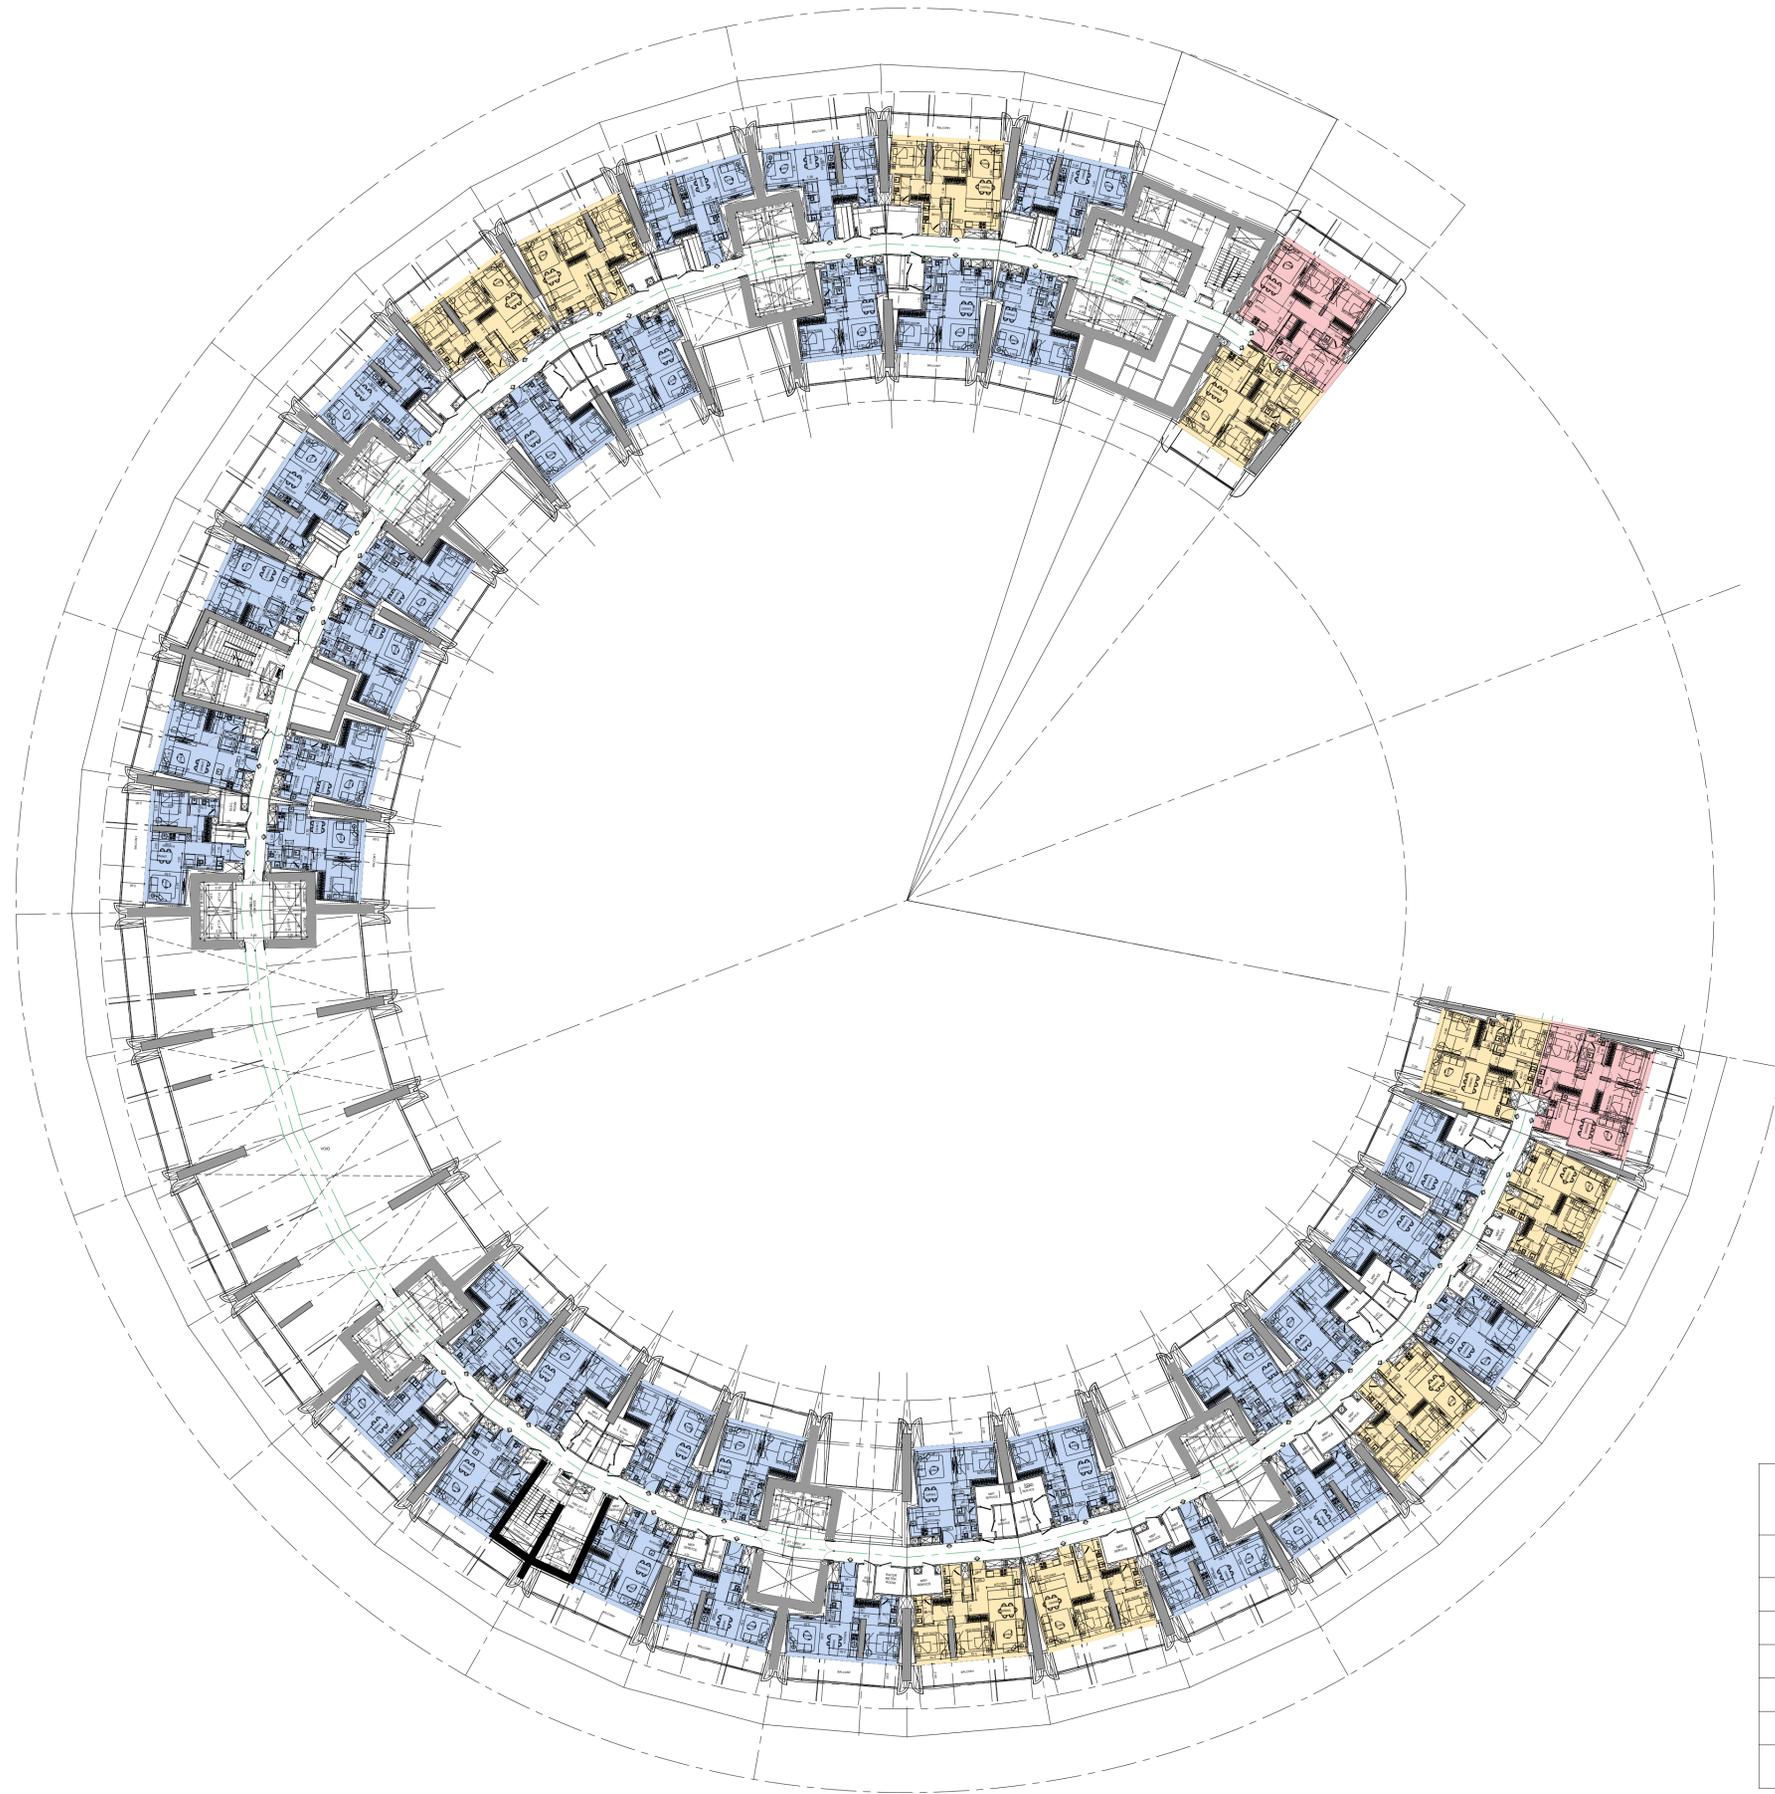

**UNIT  
TABULATION**

| Types of unit | Numbers   |
|---------------|-----------|
| Studio        | 0         |
| 1-Bed         | 35        |
| 2-Bed         | 9         |
| 3-Bed         | 2         |
| 4-Bed         | 0         |
| <b>TOTAL</b>  | <b>46</b> |




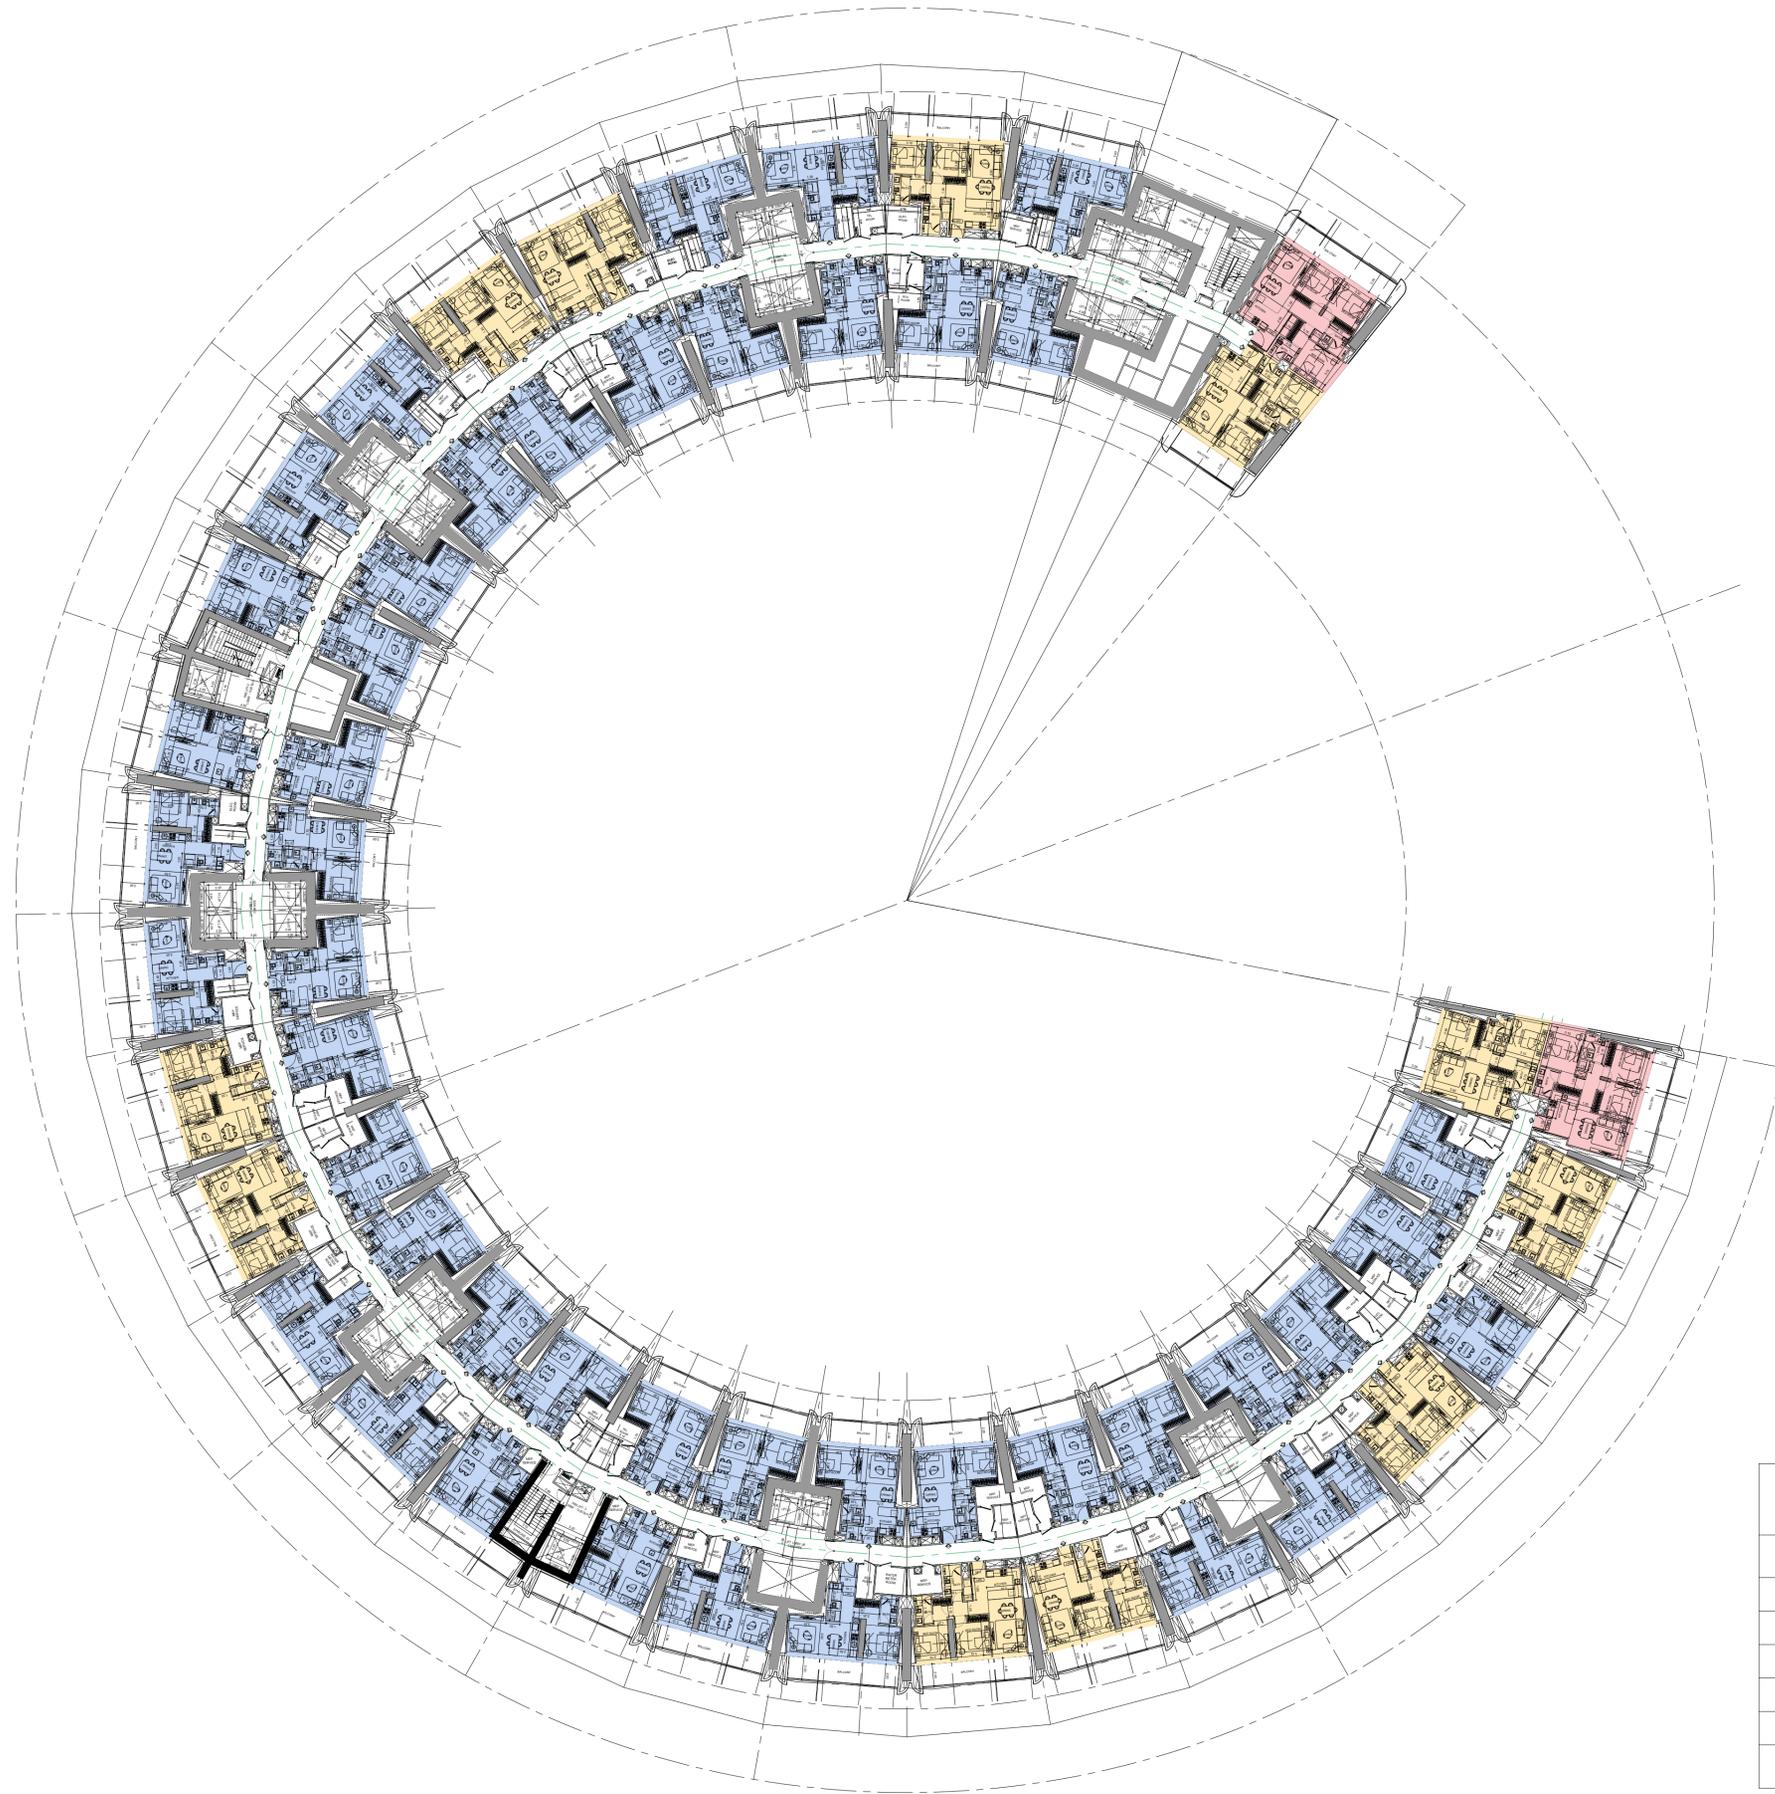

**UNIT  
TABULATION**

| Types of unit | Numbers   |
|---------------|-----------|
| Studio        | 0         |
| 1-Bed         | 45        |
| 2-Bed         | 11        |
| 3-Bed         | 2         |
| 4-Bed         | 0         |
| <b>TOTAL</b>  | <b>58</b> |




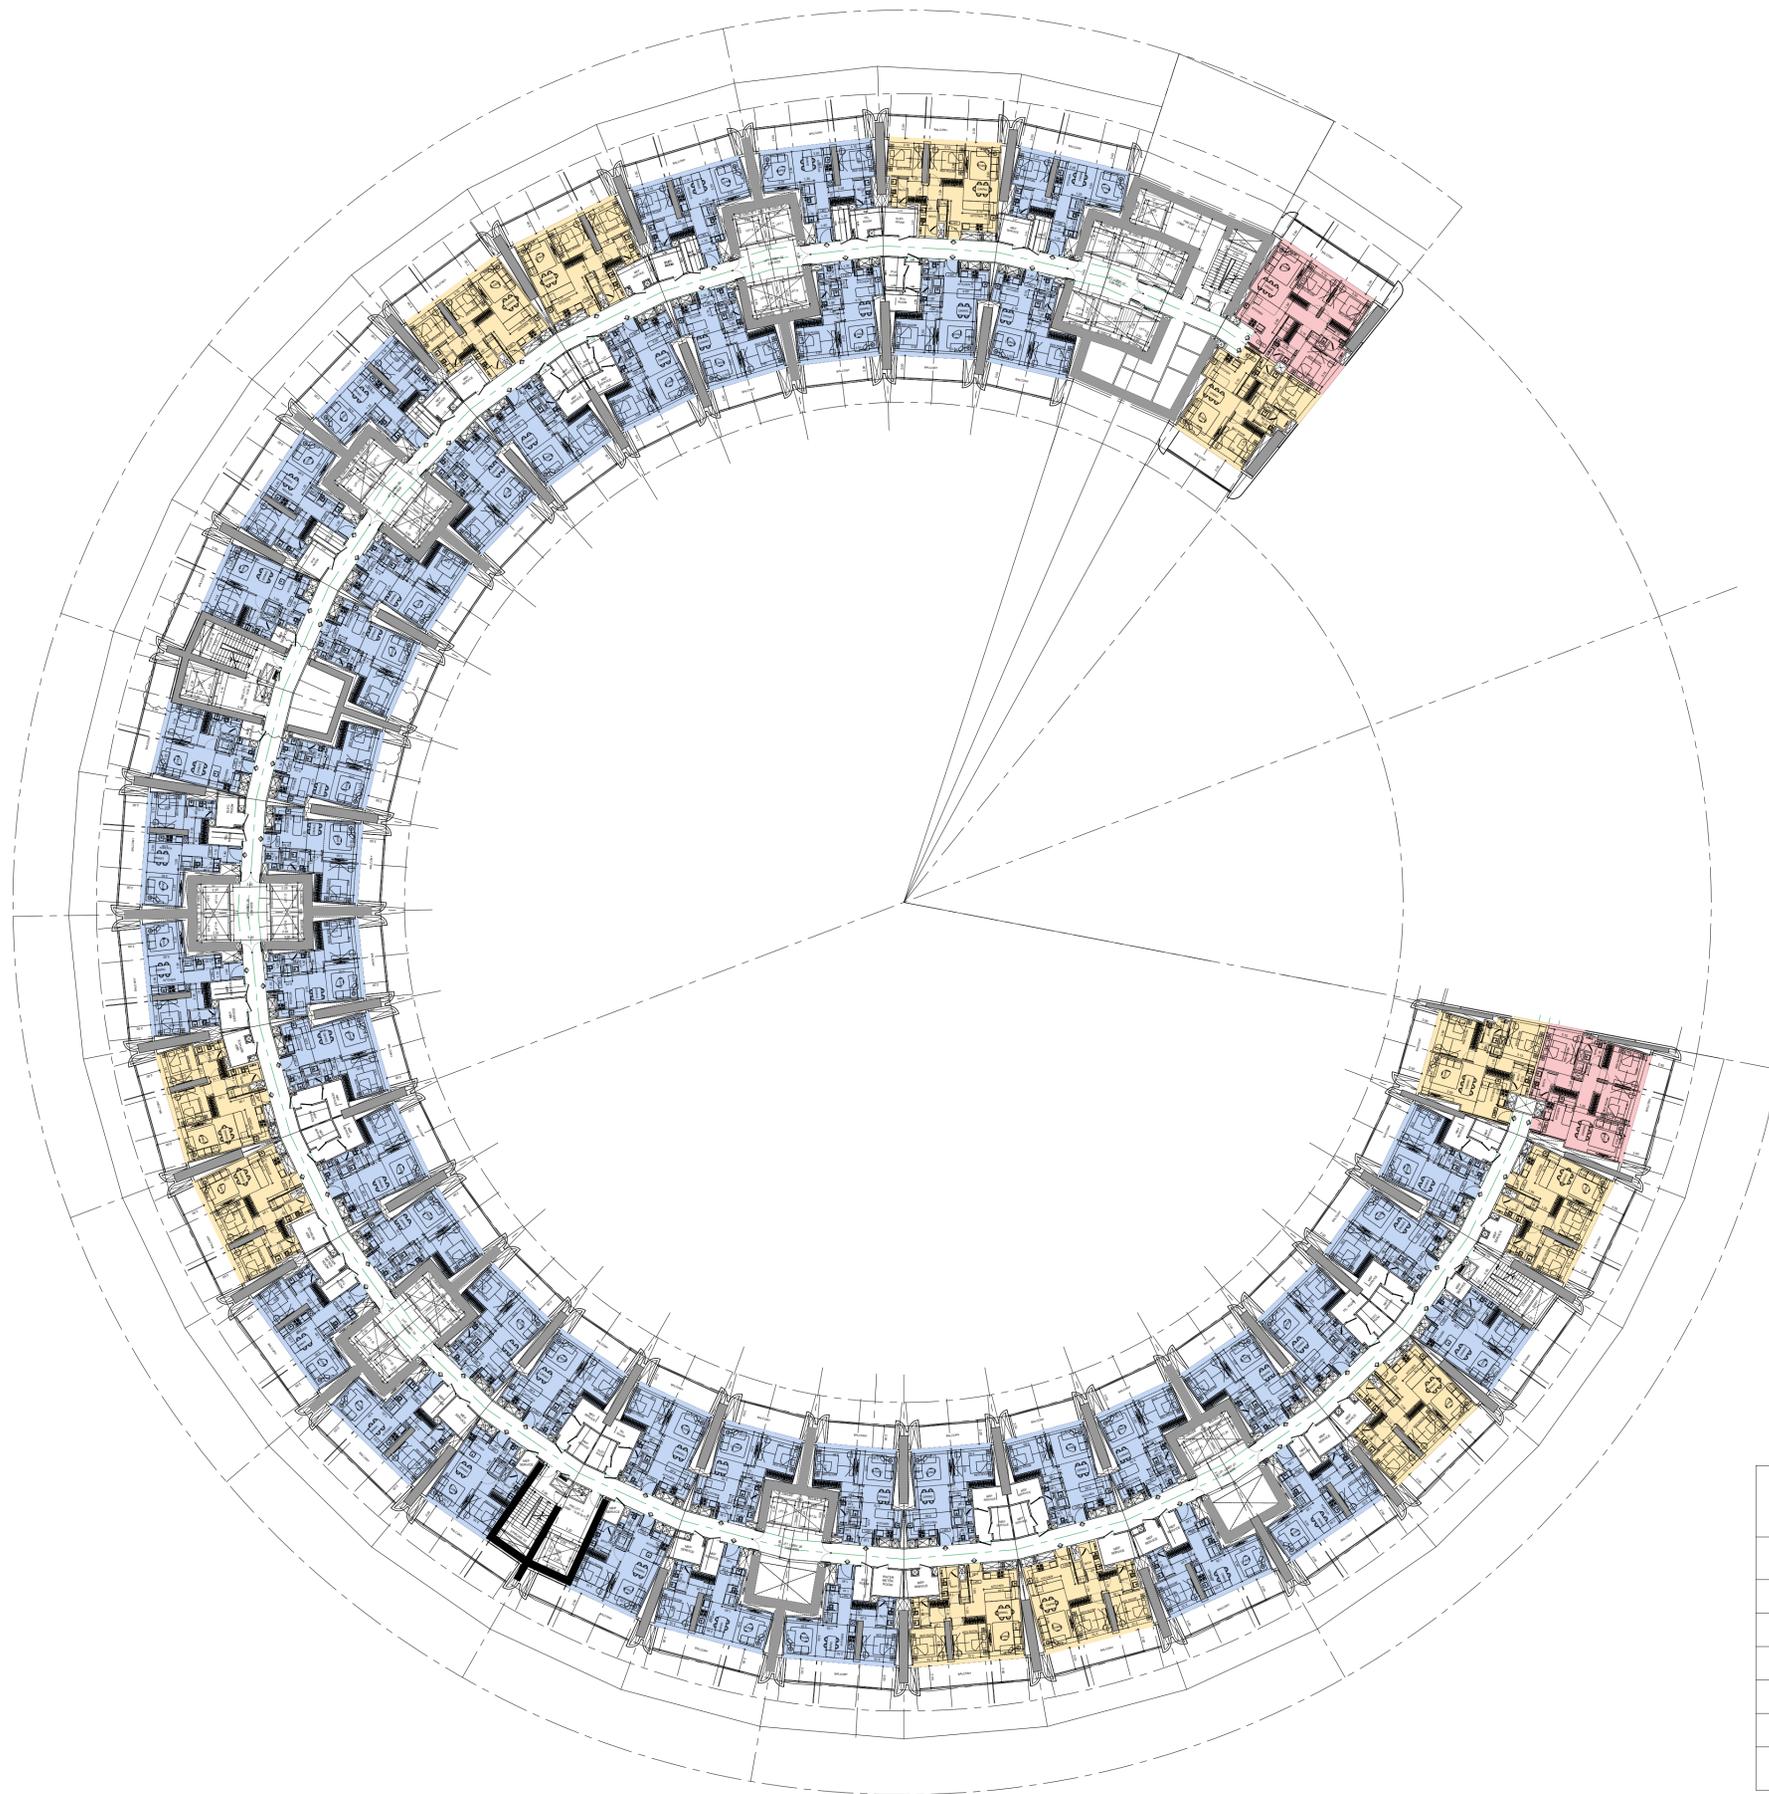

**UNIT  
TABULATION**

| Types of unit | Numbers   |
|---------------|-----------|
| Studio        | 0         |
| 1-Bed         | 45        |
| 2-Bed         | 11        |
| 3-Bed         | 2         |
| 4-Bed         | 0         |
| <b>TOTAL</b>  | <b>58</b> |




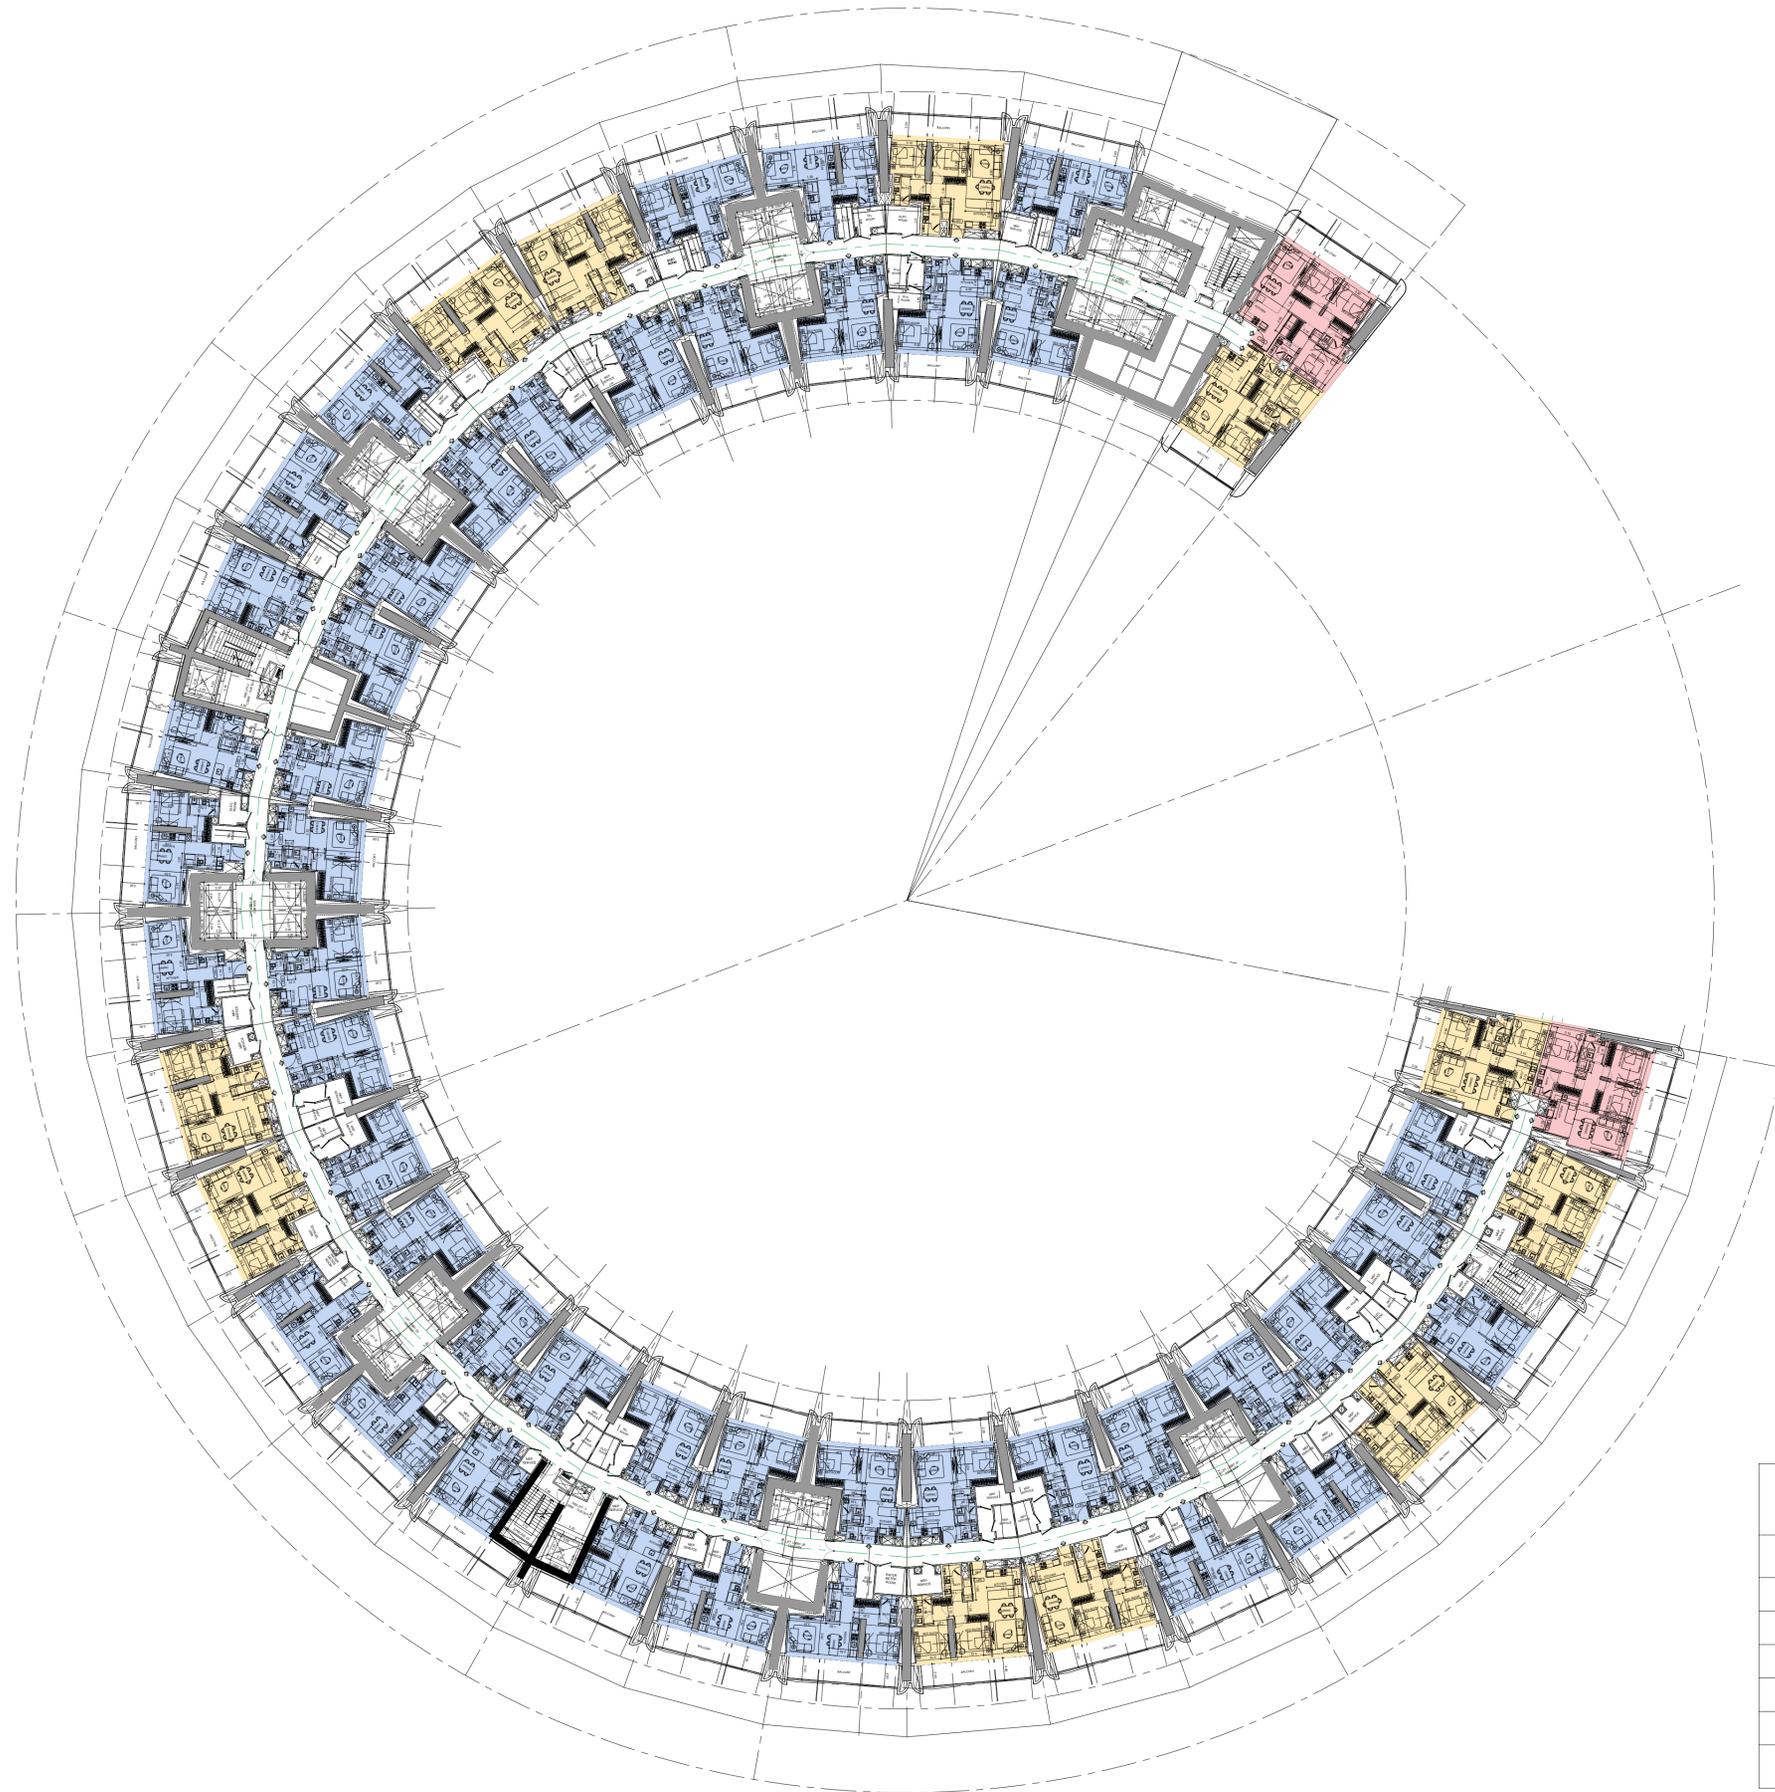

**UNIT  
TABULATION**

| Types of unit | Numbers   |
|---------------|-----------|
| Studio        | 0         |
| 1-Bed         | 45        |
| 2-Bed         | 11        |
| 3-Bed         | 2         |
| 4-Bed         | 0         |
| <b>TOTAL</b>  | <b>58</b> |




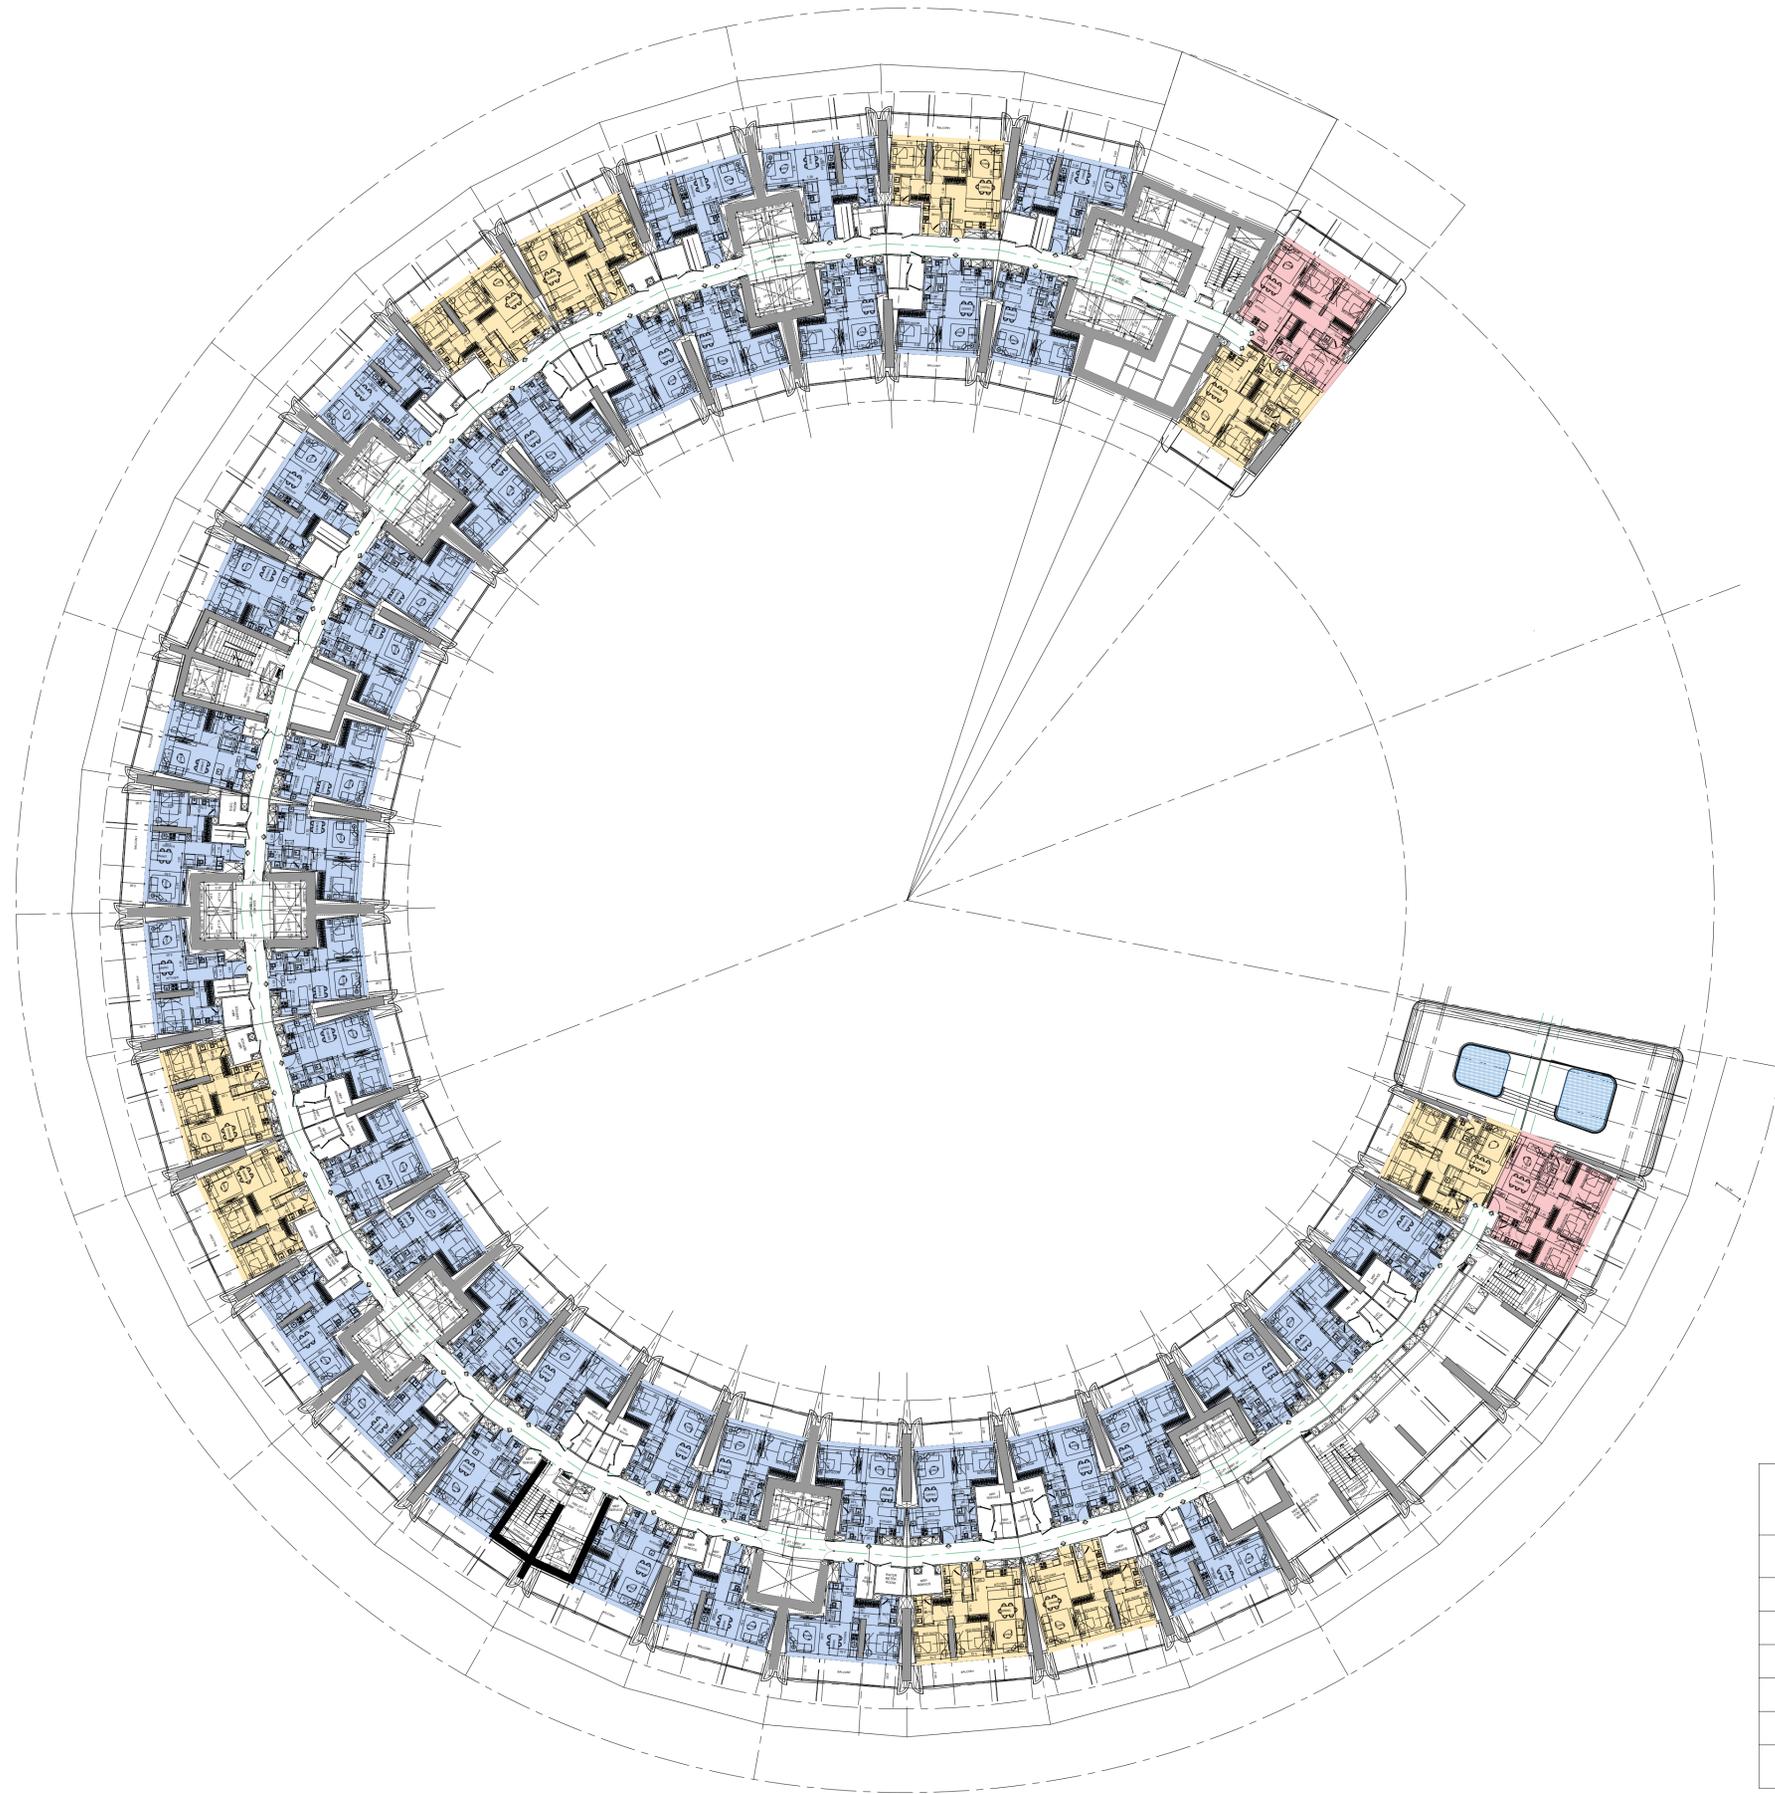

**UNIT  
TABULATION**

| Types of unit | Numbers   |
|---------------|-----------|
| Studio        | 0         |
| 1-Bed         | 42        |
| 2-Bed         | 9         |
| 3-Bed         | 2         |
| 4-Bed         | 0         |
| <b>TOTAL</b>  | <b>53</b> |




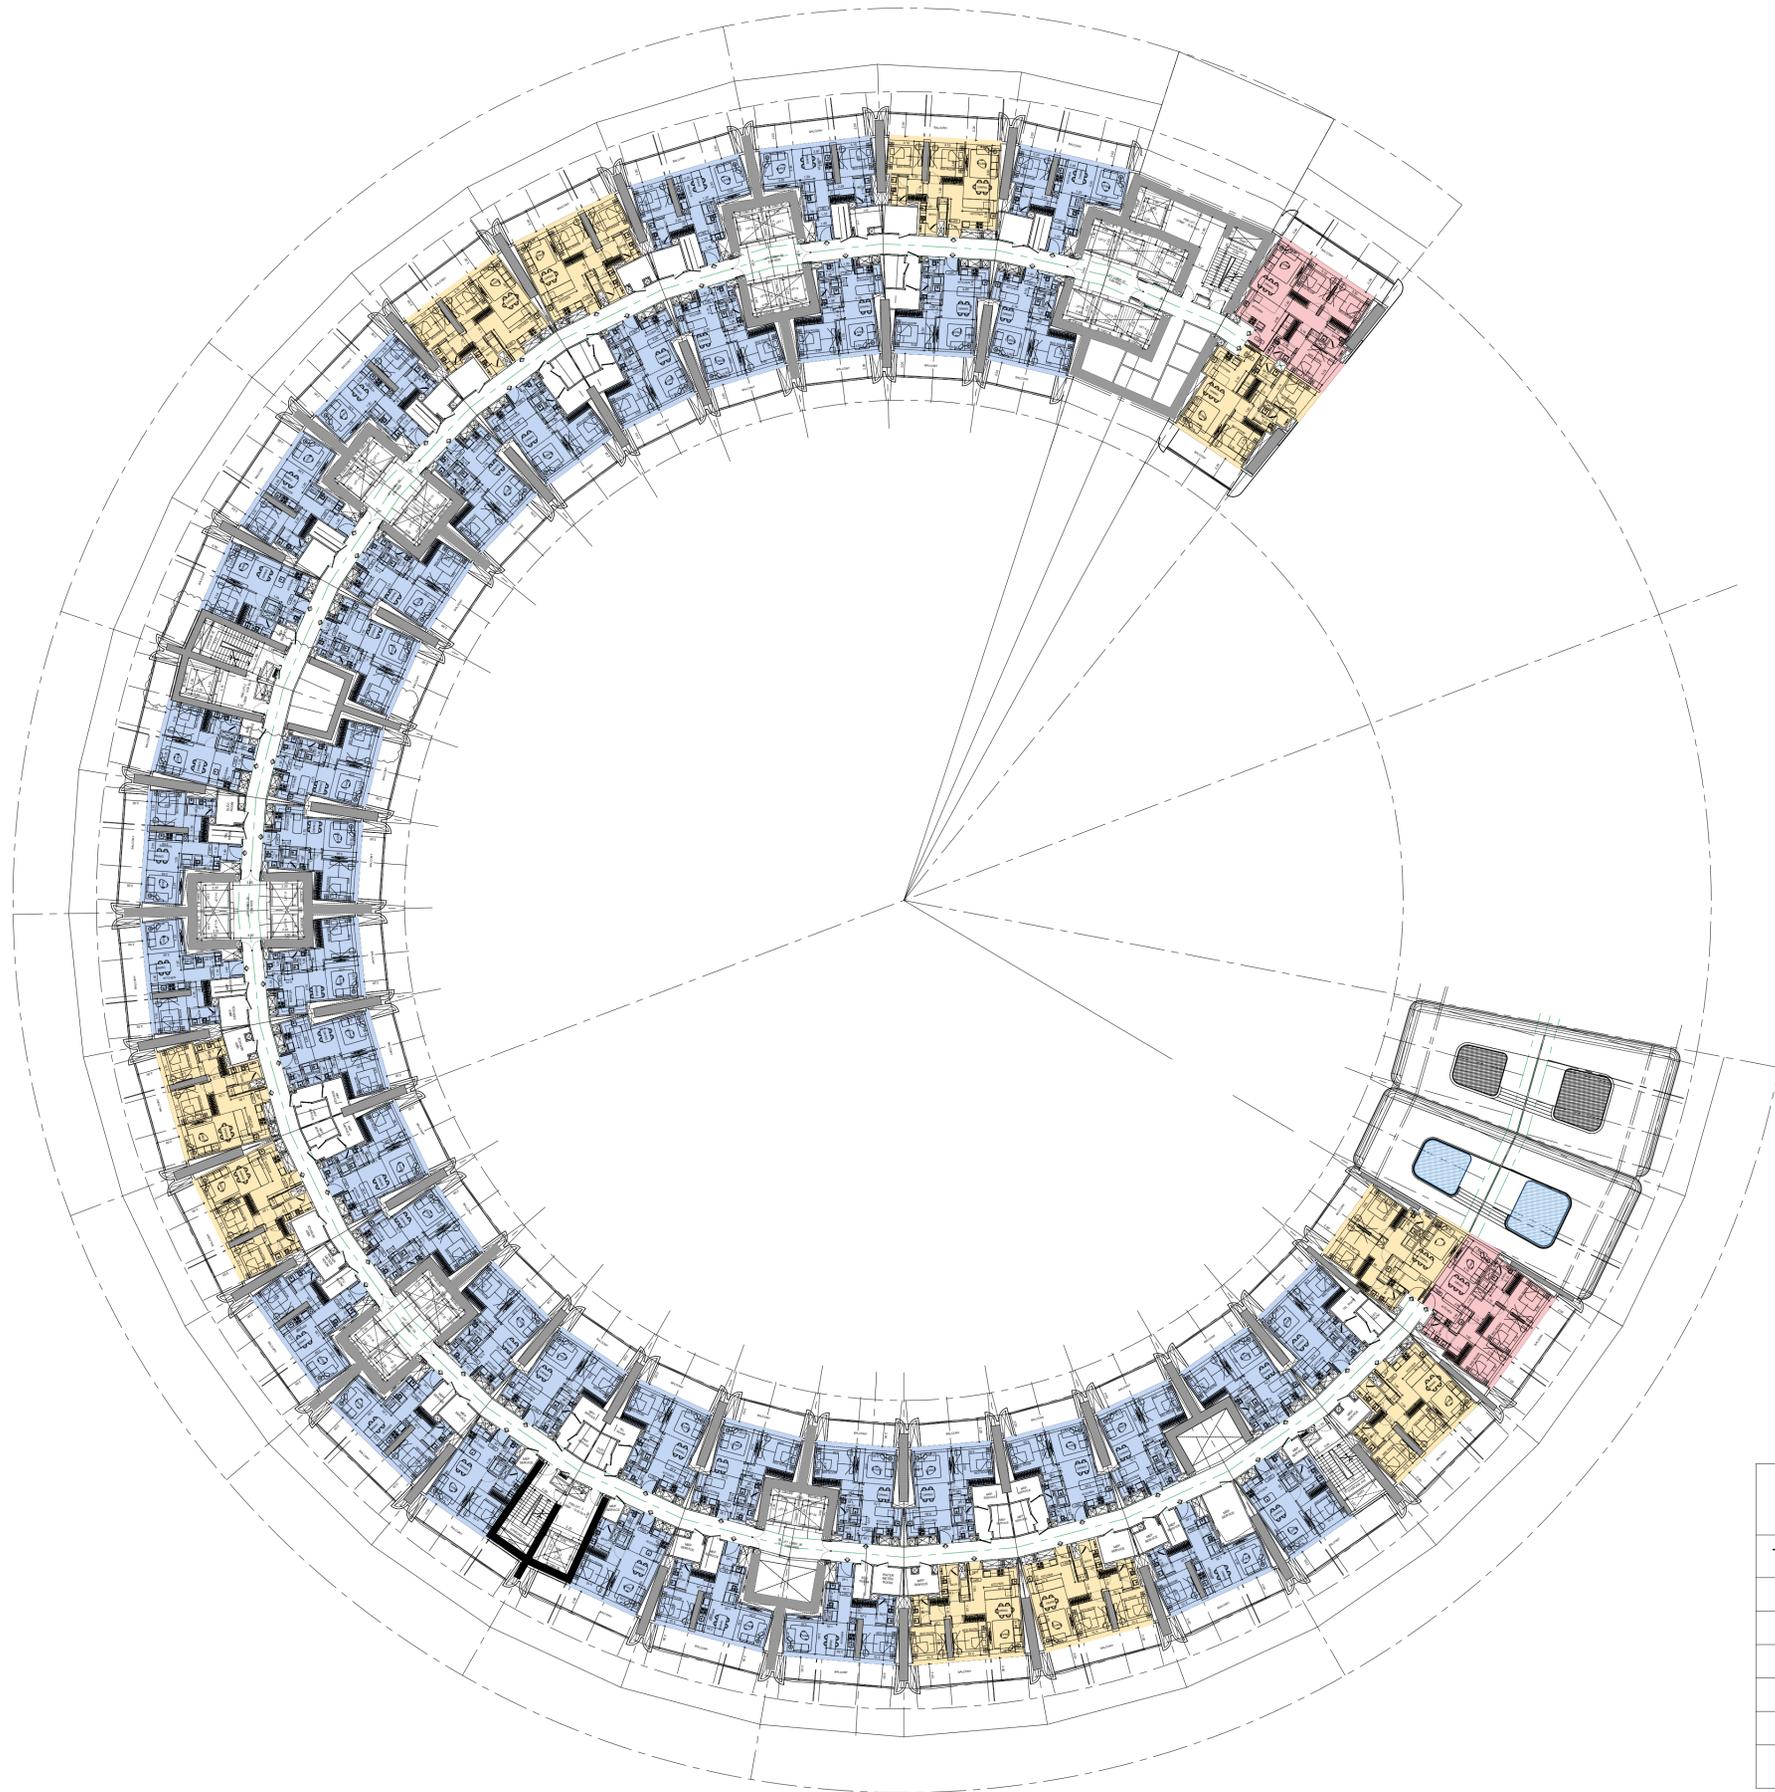

**UNIT  
TABULATION**

| Types of unit | Numbers   |
|---------------|-----------|
| Studio        | 0         |
| 1-Bed         | 42        |
| 2-Bed         | 10        |
| 3-Bed         | 2         |
| 4-Bed         | 0         |
| <b>TOTAL</b>  | <b>54</b> |




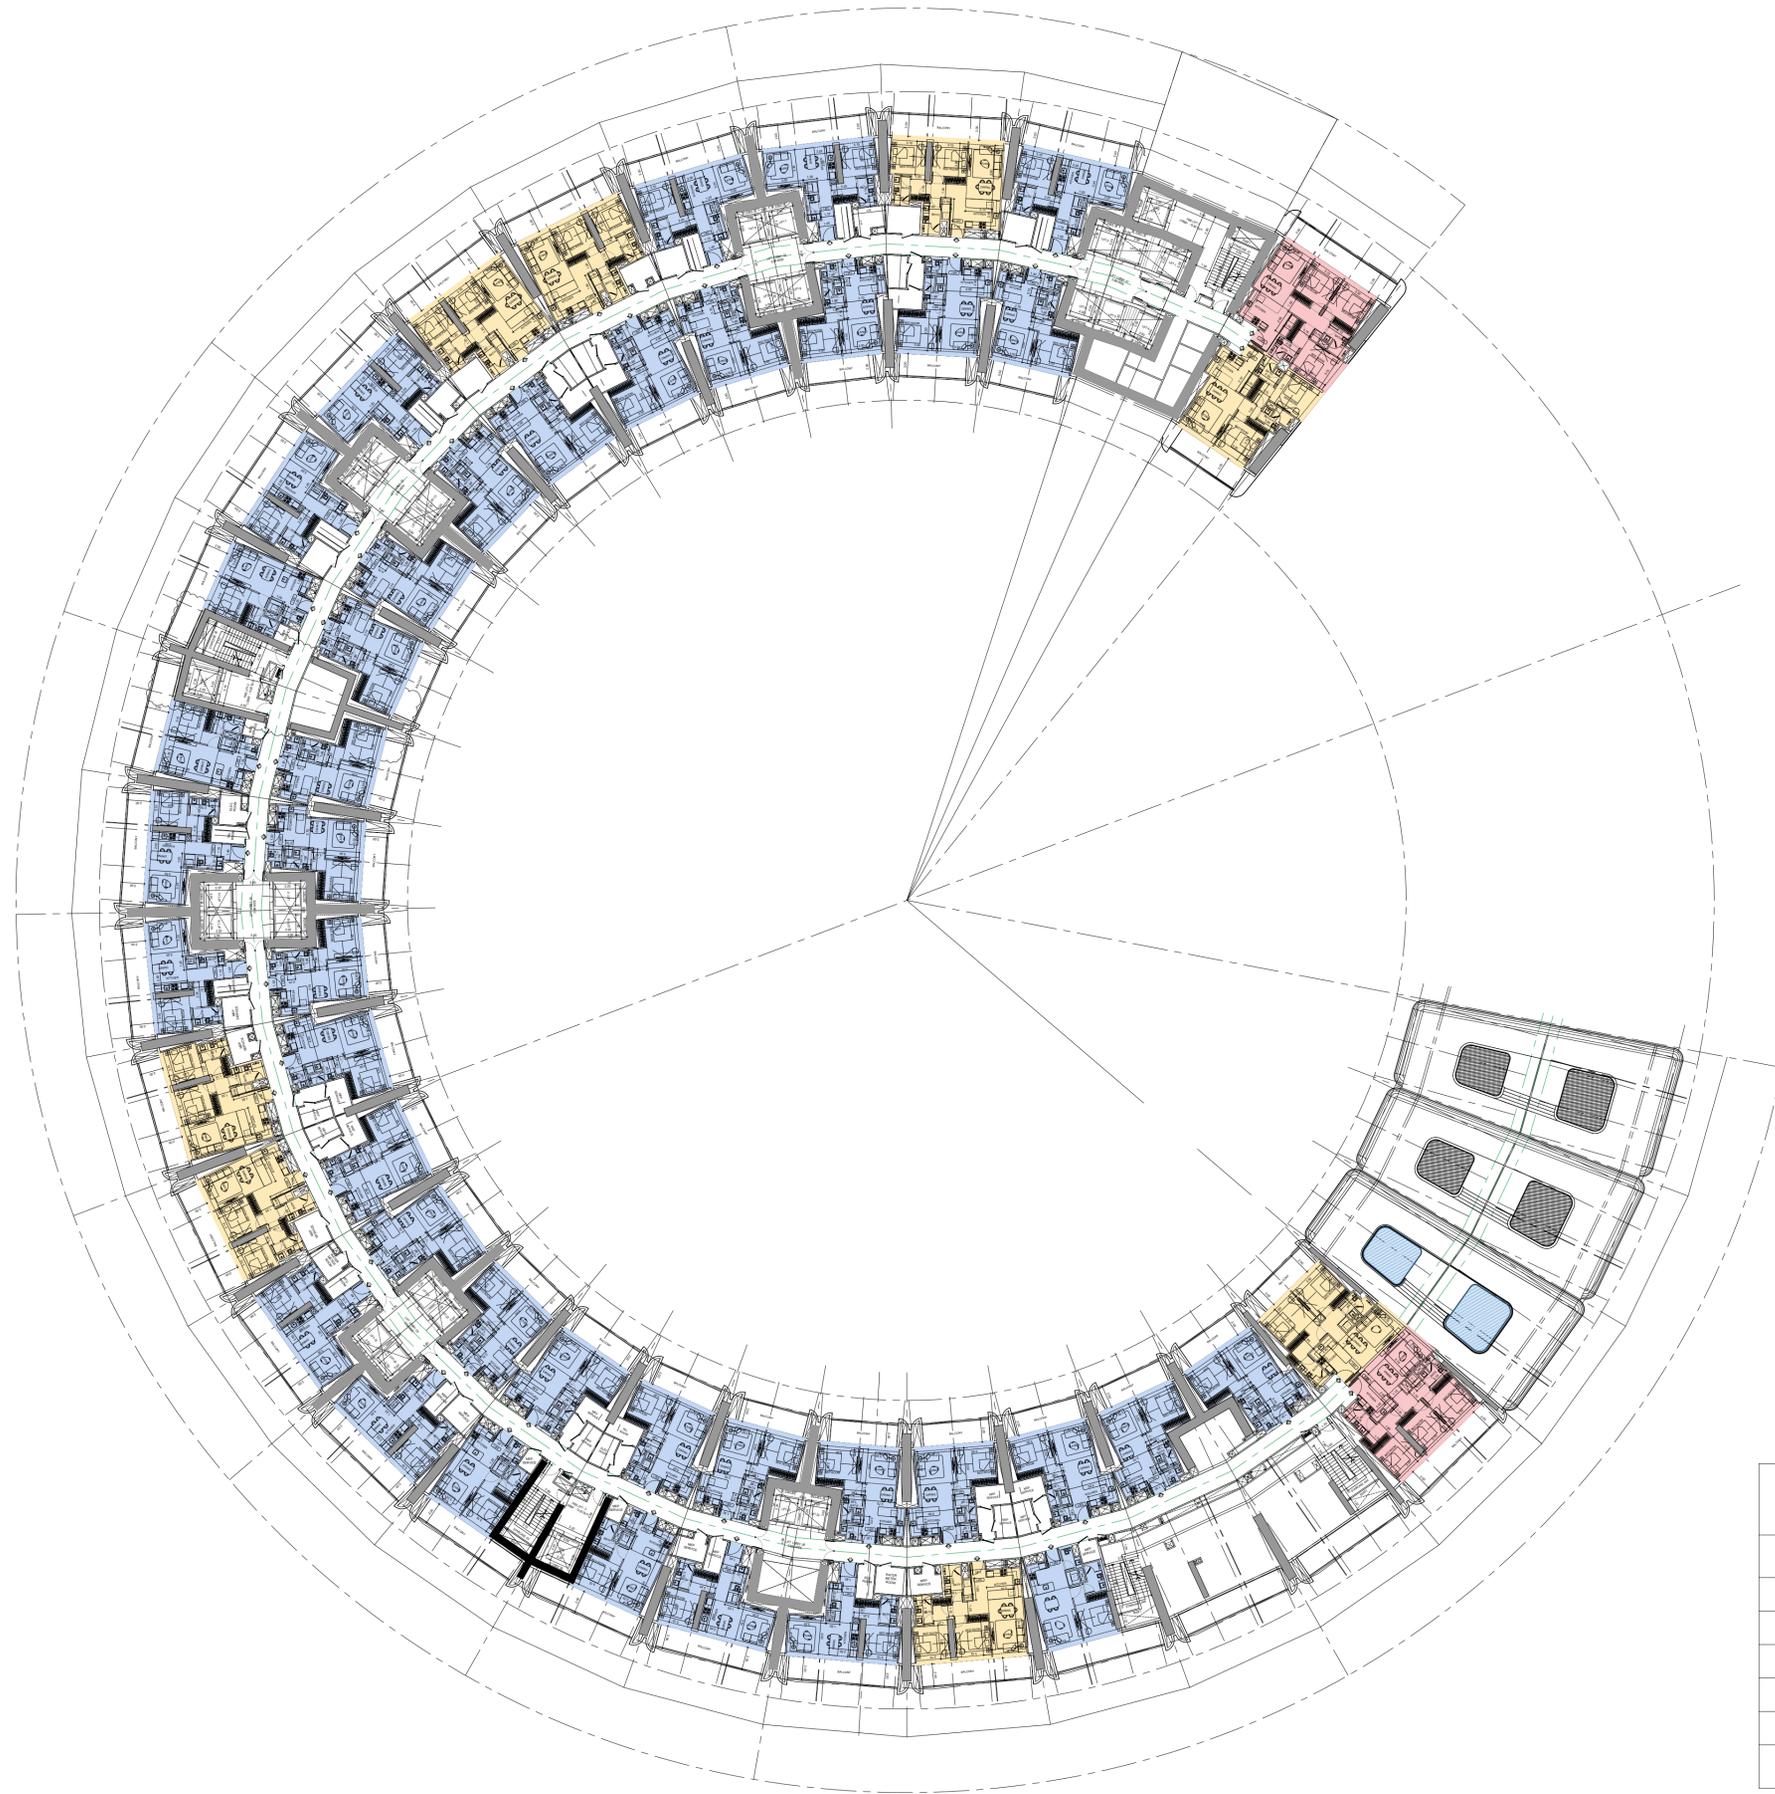

**UNIT  
TABULATION**

| Types of unit | Numbers   |
|---------------|-----------|
| Studio        | 0         |
| 1-Bed         | 40        |
| 2-Bed         | 8         |
| 3-Bed         | 2         |
| 4-Bed         | 0         |
| <b>TOTAL</b>  | <b>50</b> |




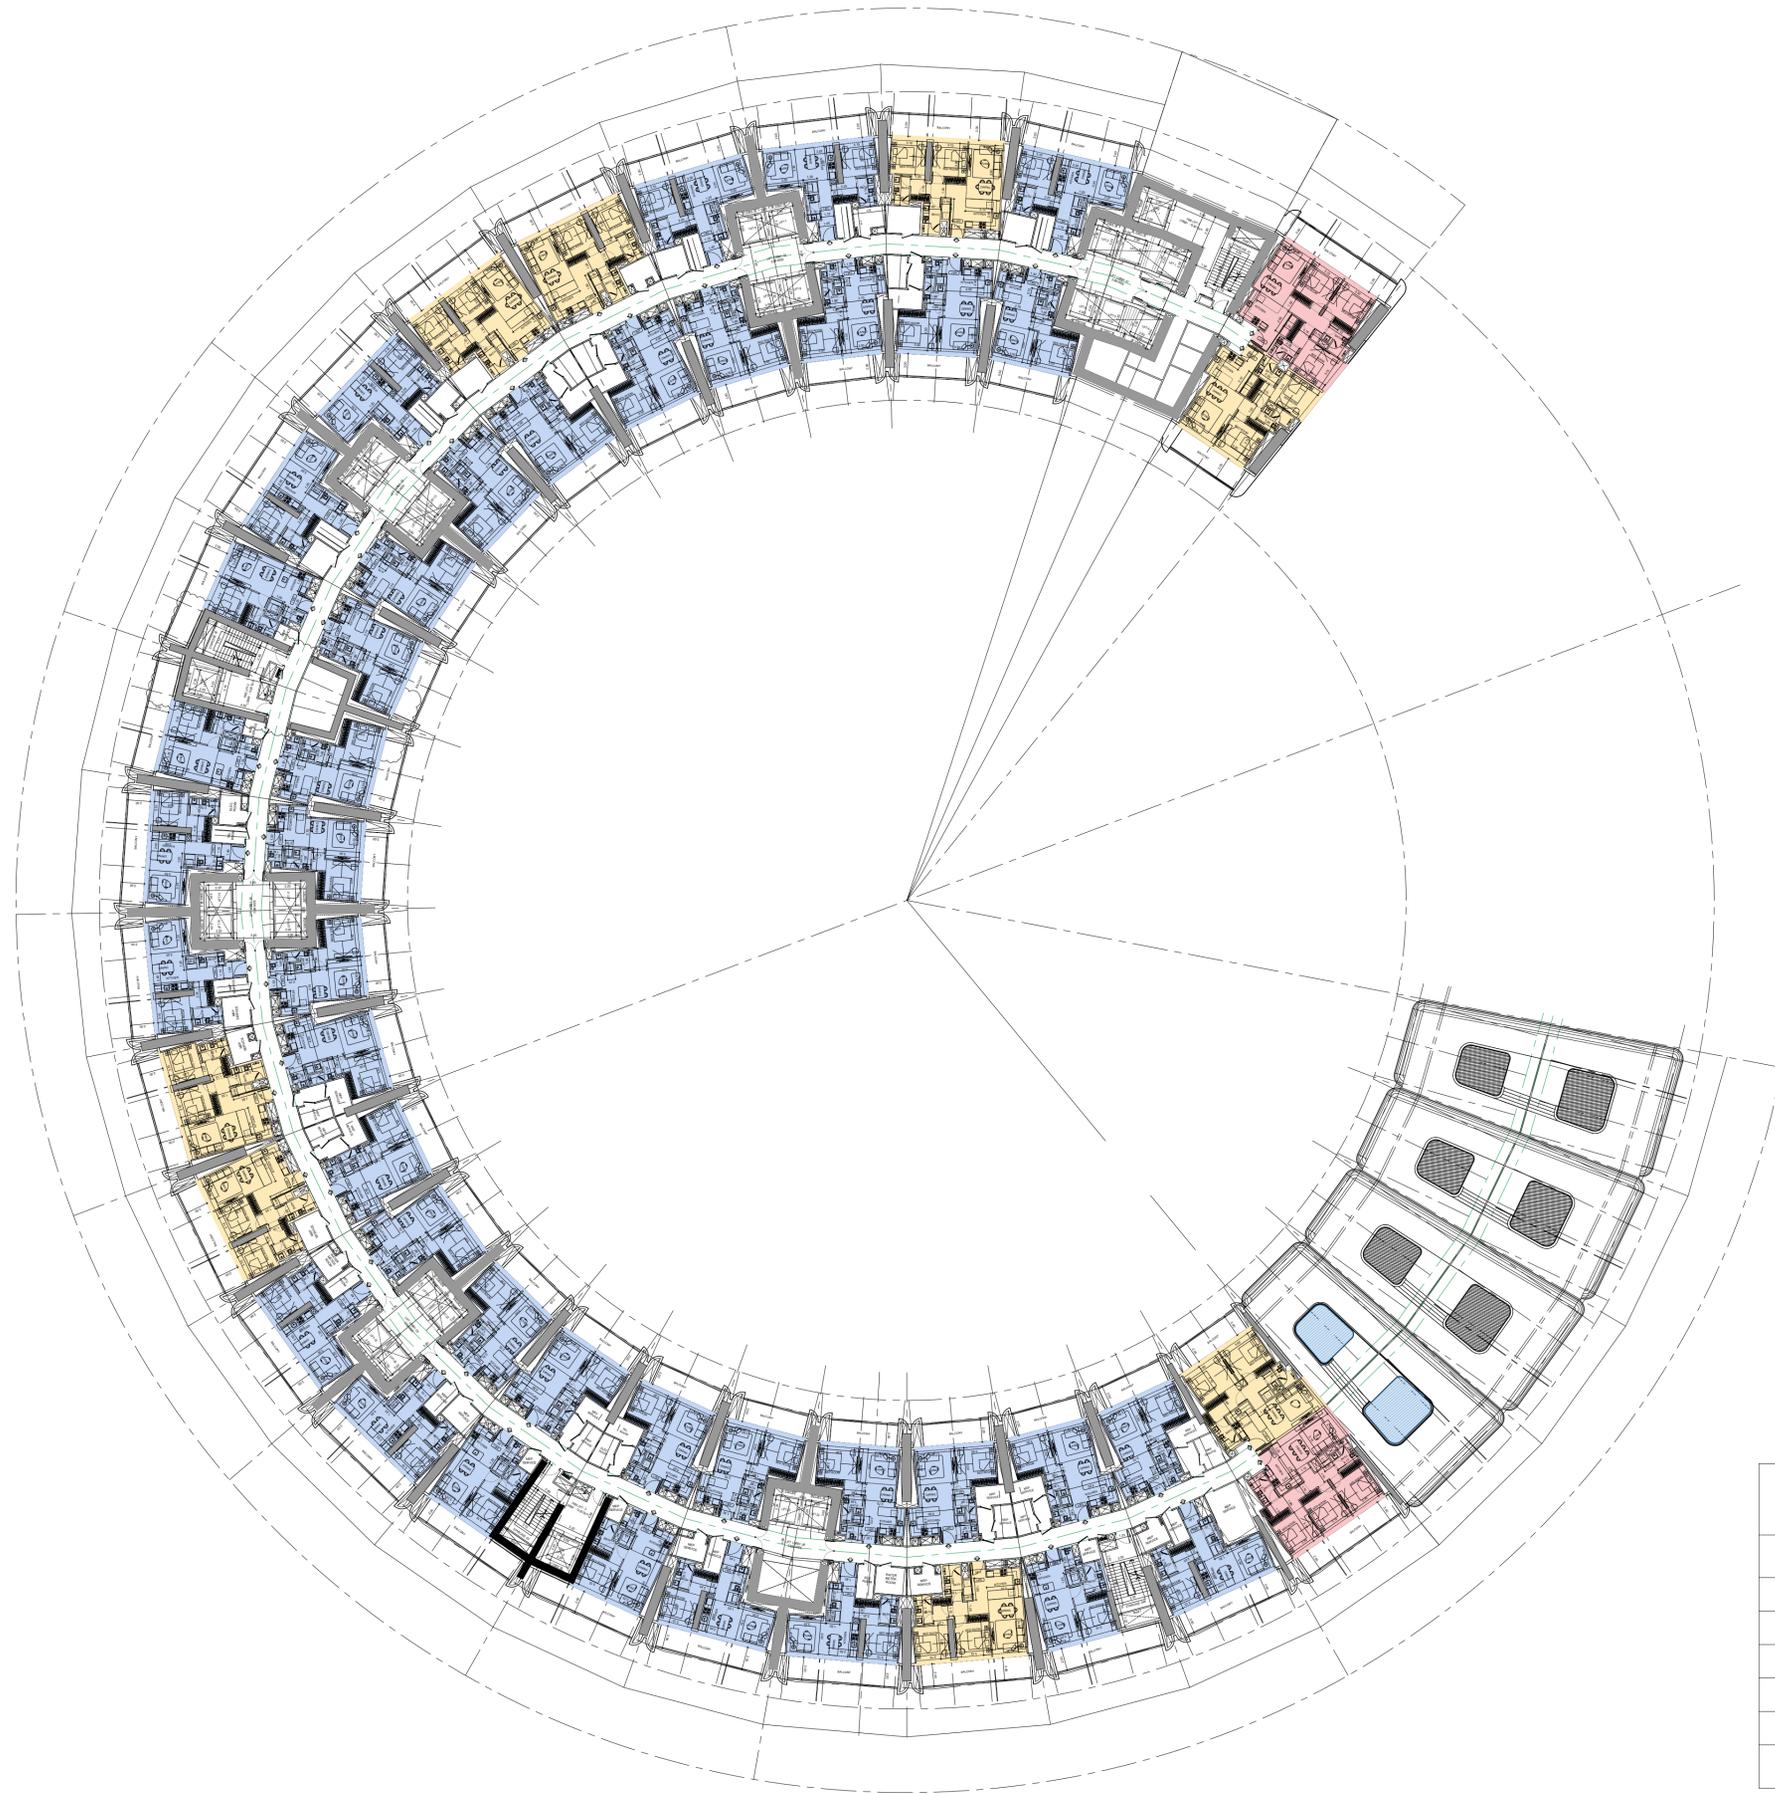

**UNIT  
TABULATION**

| Types of unit | Numbers   |
|---------------|-----------|
| Studio        | 0         |
| 1-Bed         | 40        |
| 2-Bed         | 8         |
| 3-Bed         | 2         |
| 4-Bed         | 0         |
| <b>TOTAL</b>  | <b>50</b> |




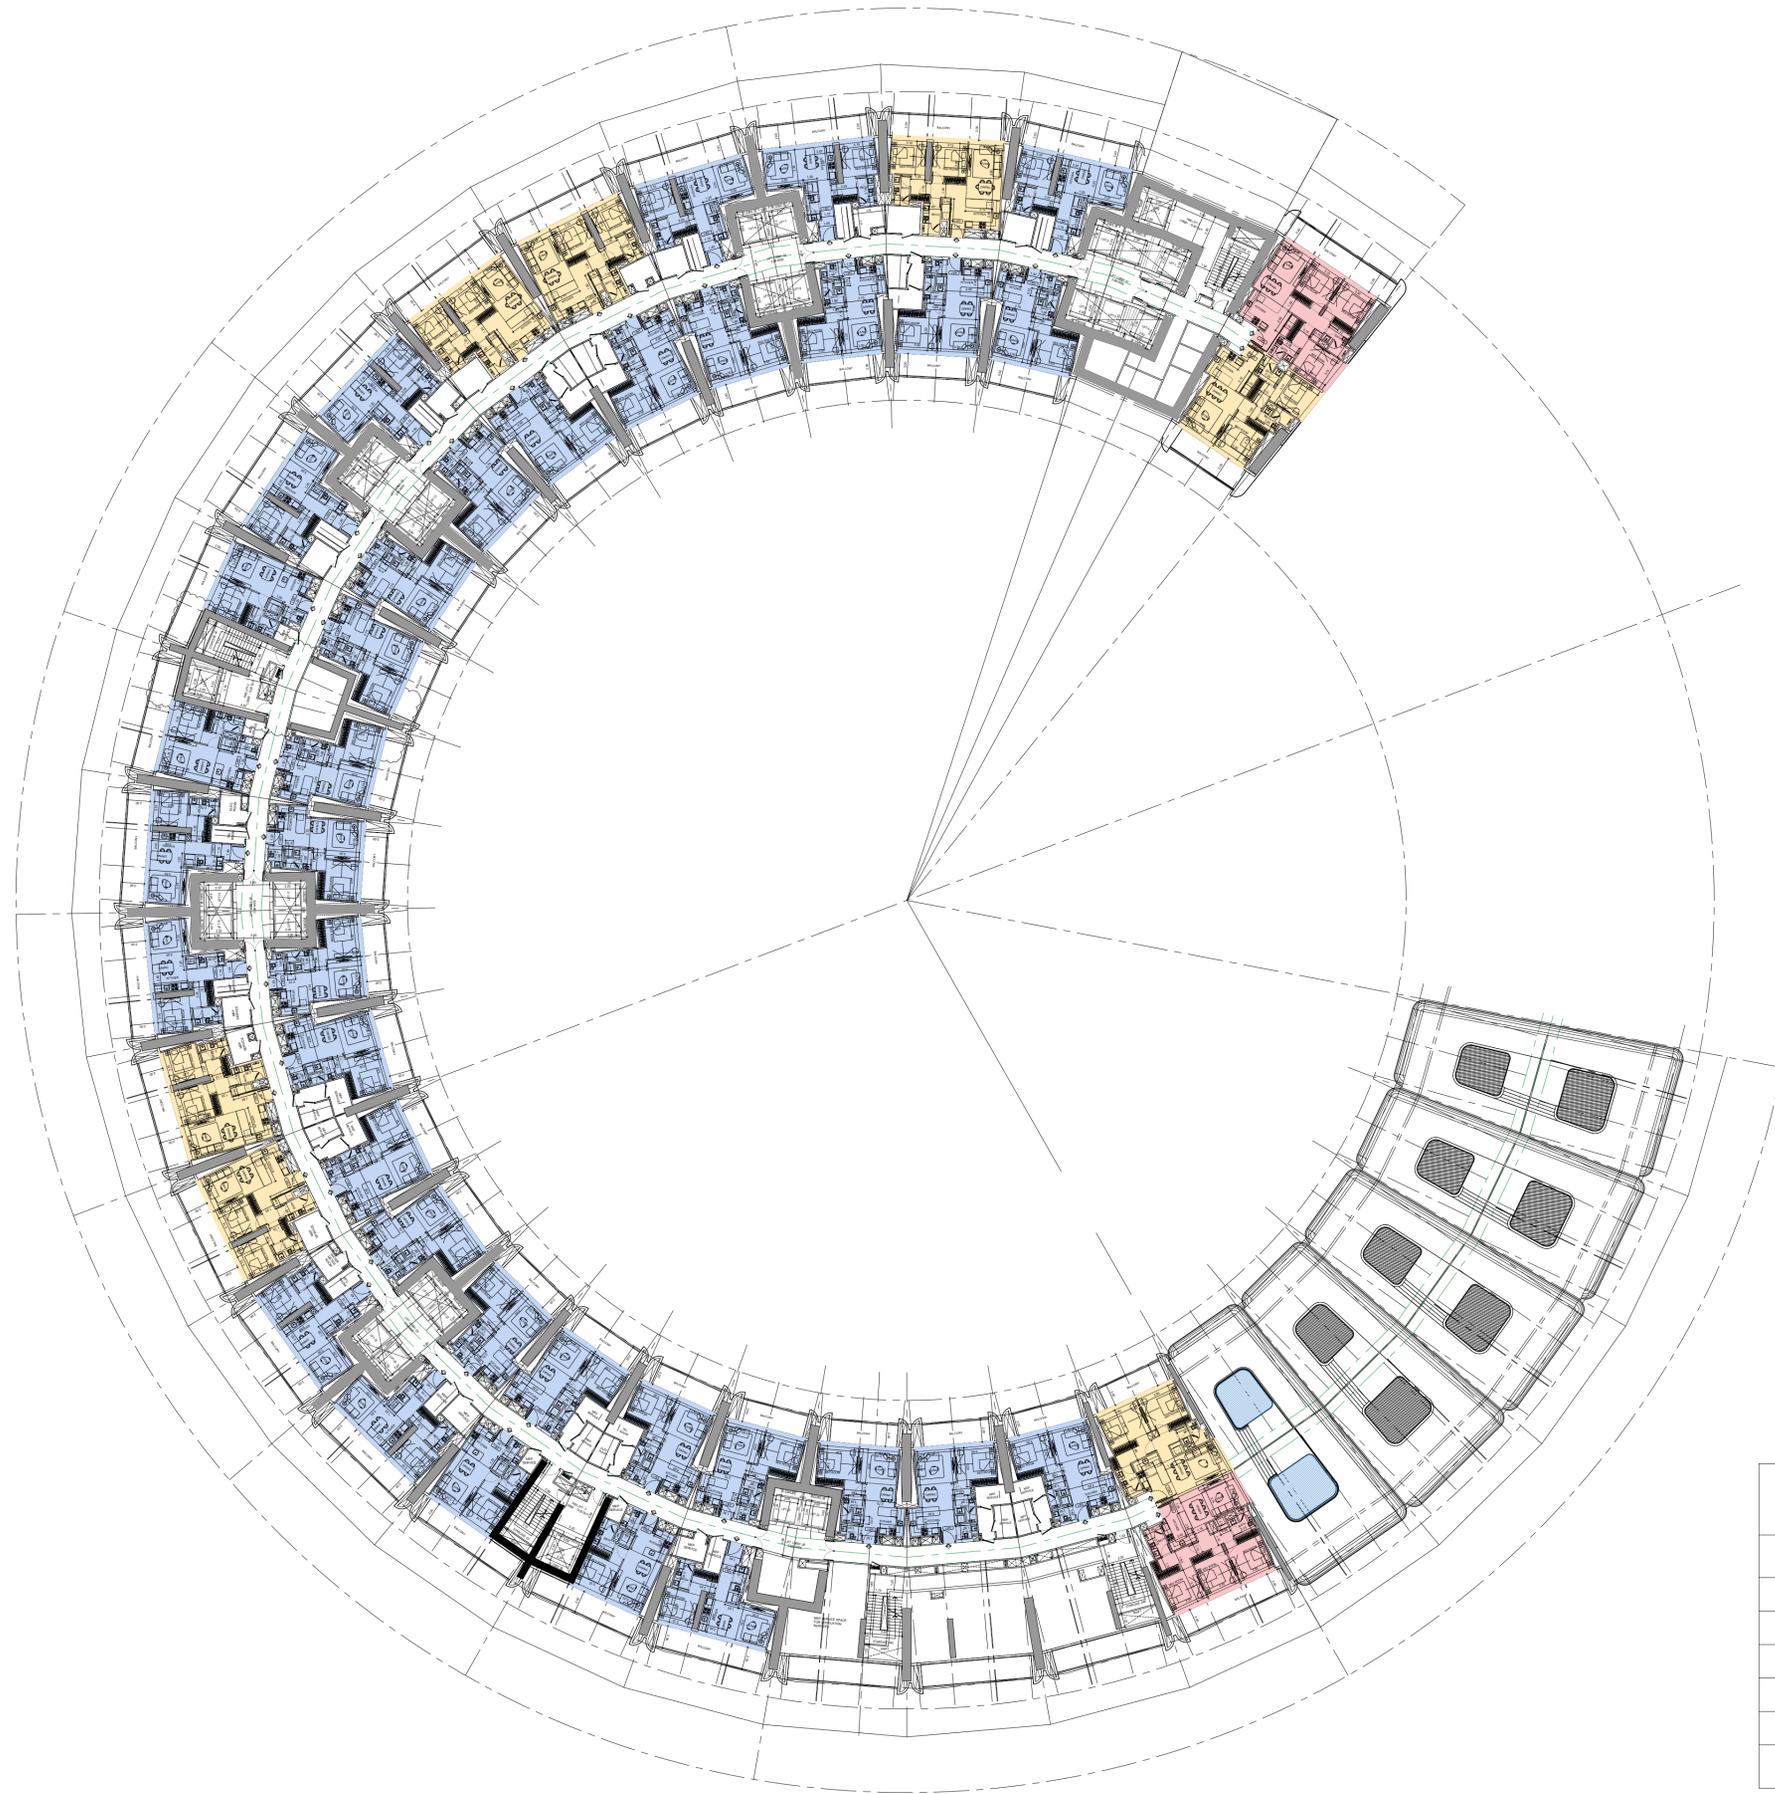

**UNIT  
TABULATION**

| Types of unit | Numbers   |
|---------------|-----------|
| Studio        | 0         |
| 1-Bed         | 36        |
| 2-Bed         | 7         |
| 3-Bed         | 2         |
| 4-Bed         | 0         |
| <b>TOTAL</b>  | <b>45</b> |




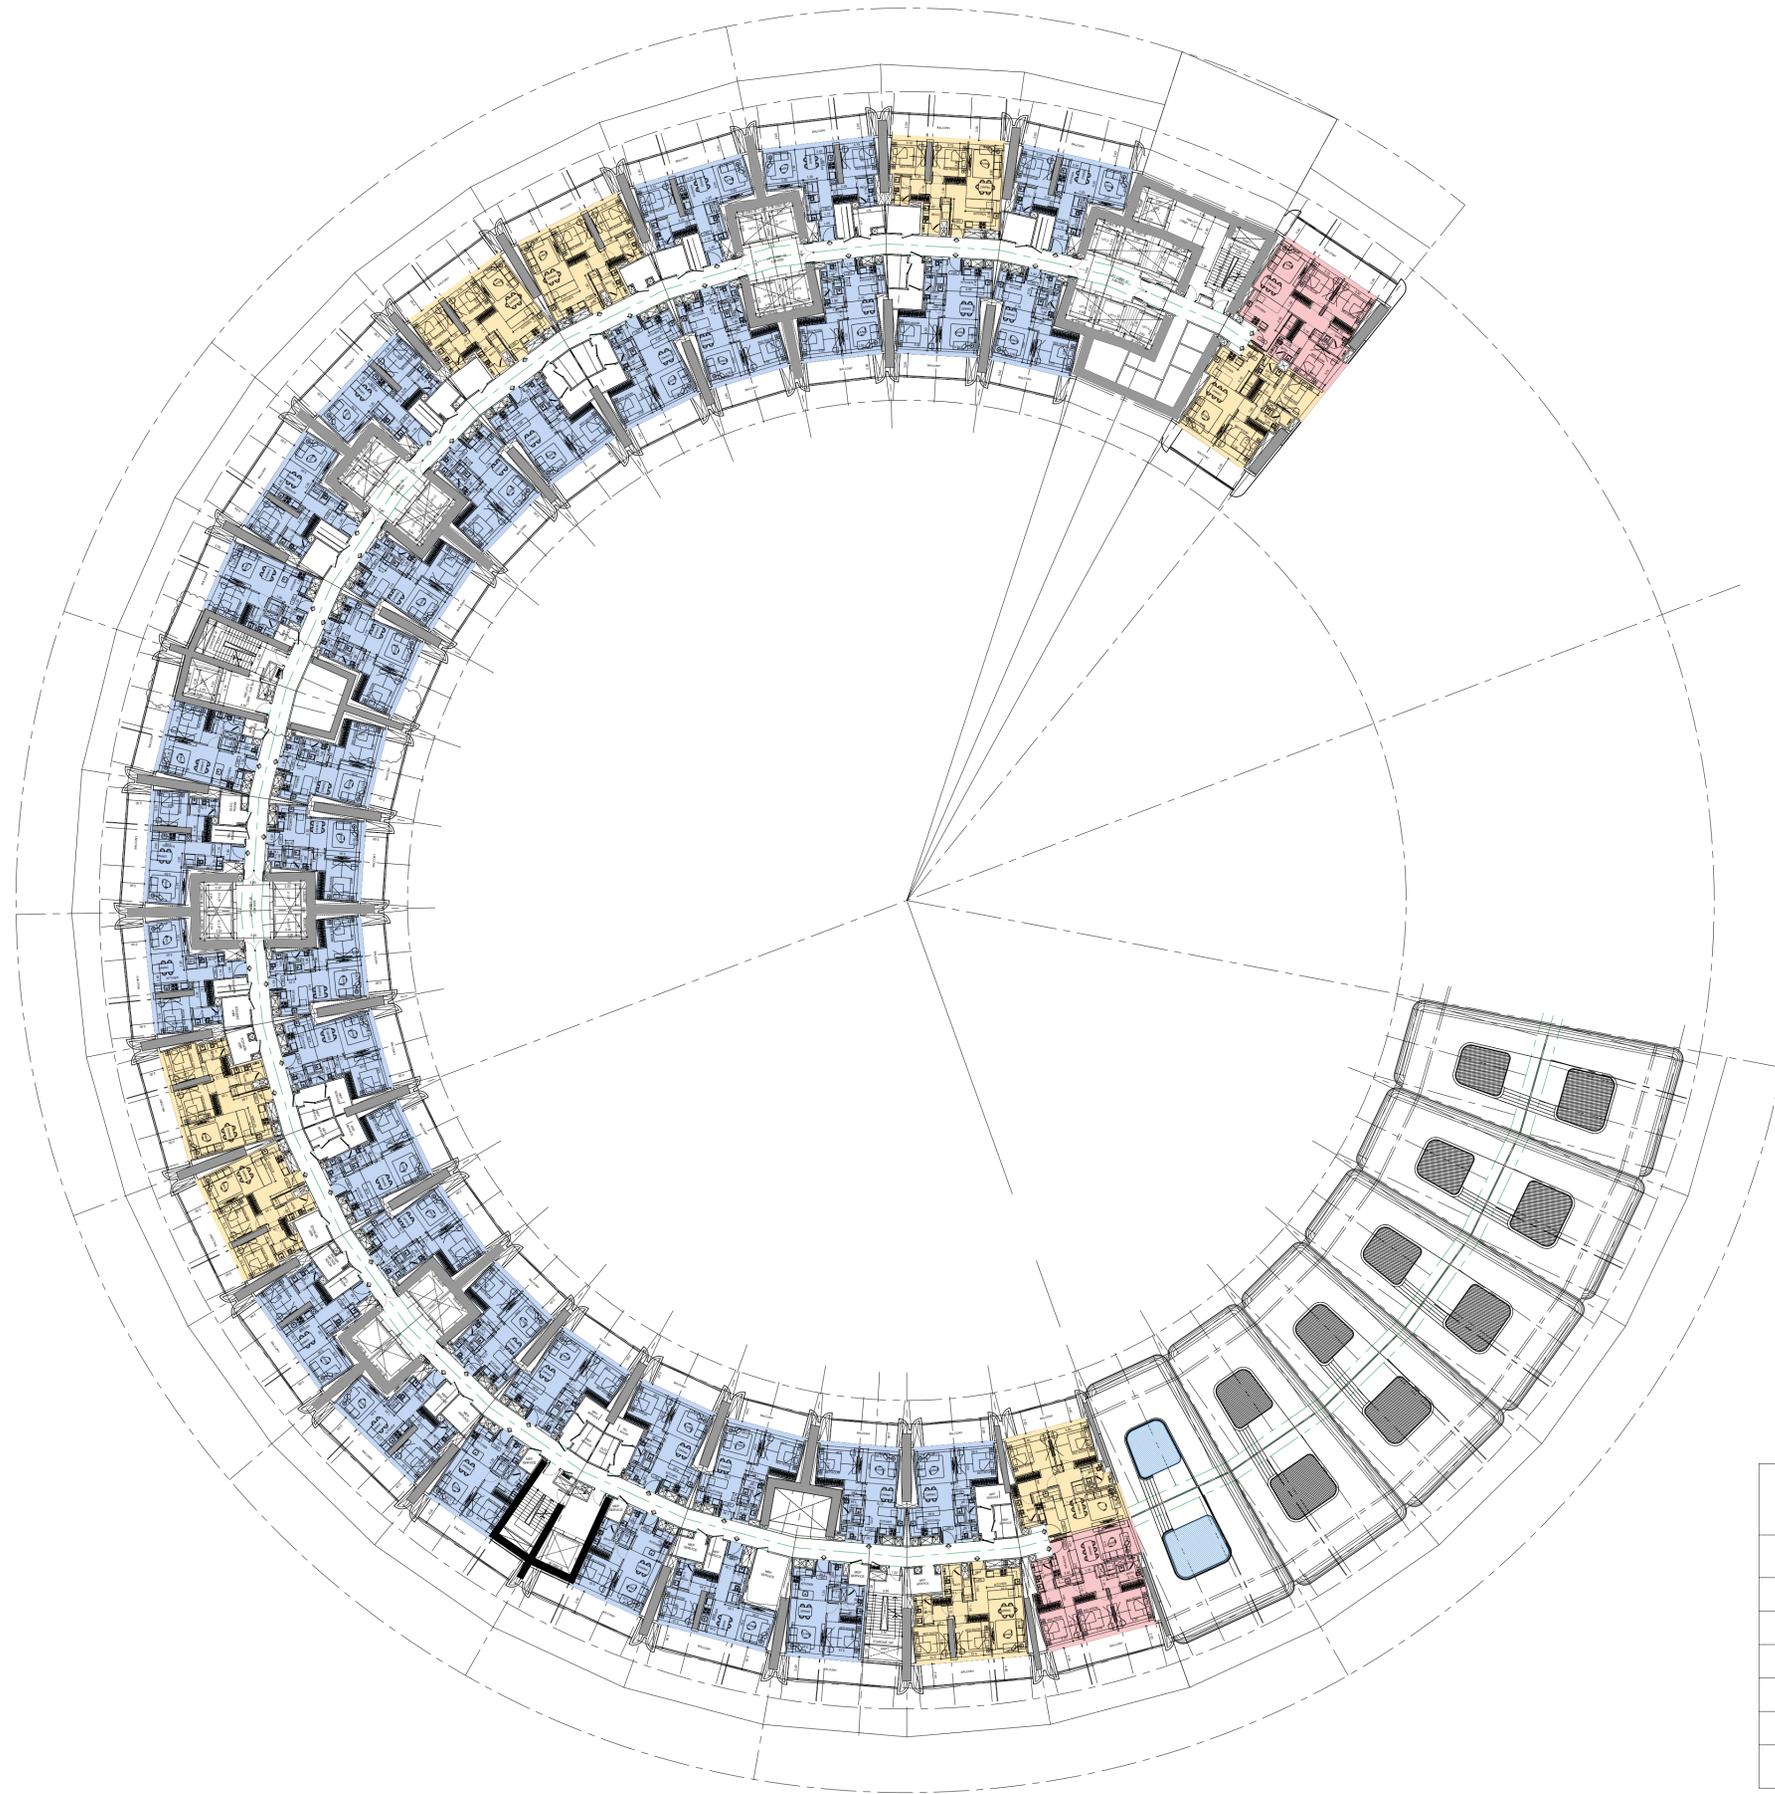

**UNIT  
TABULATION**

| Types of unit | Numbers   |
|---------------|-----------|
| Studio        | 0         |
| 1-Bed         | 36        |
| 2-Bed         | 8         |
| 3-Bed         | 2         |
| 4-Bed         | 0         |
| <b>TOTAL</b>  | <b>46</b> |




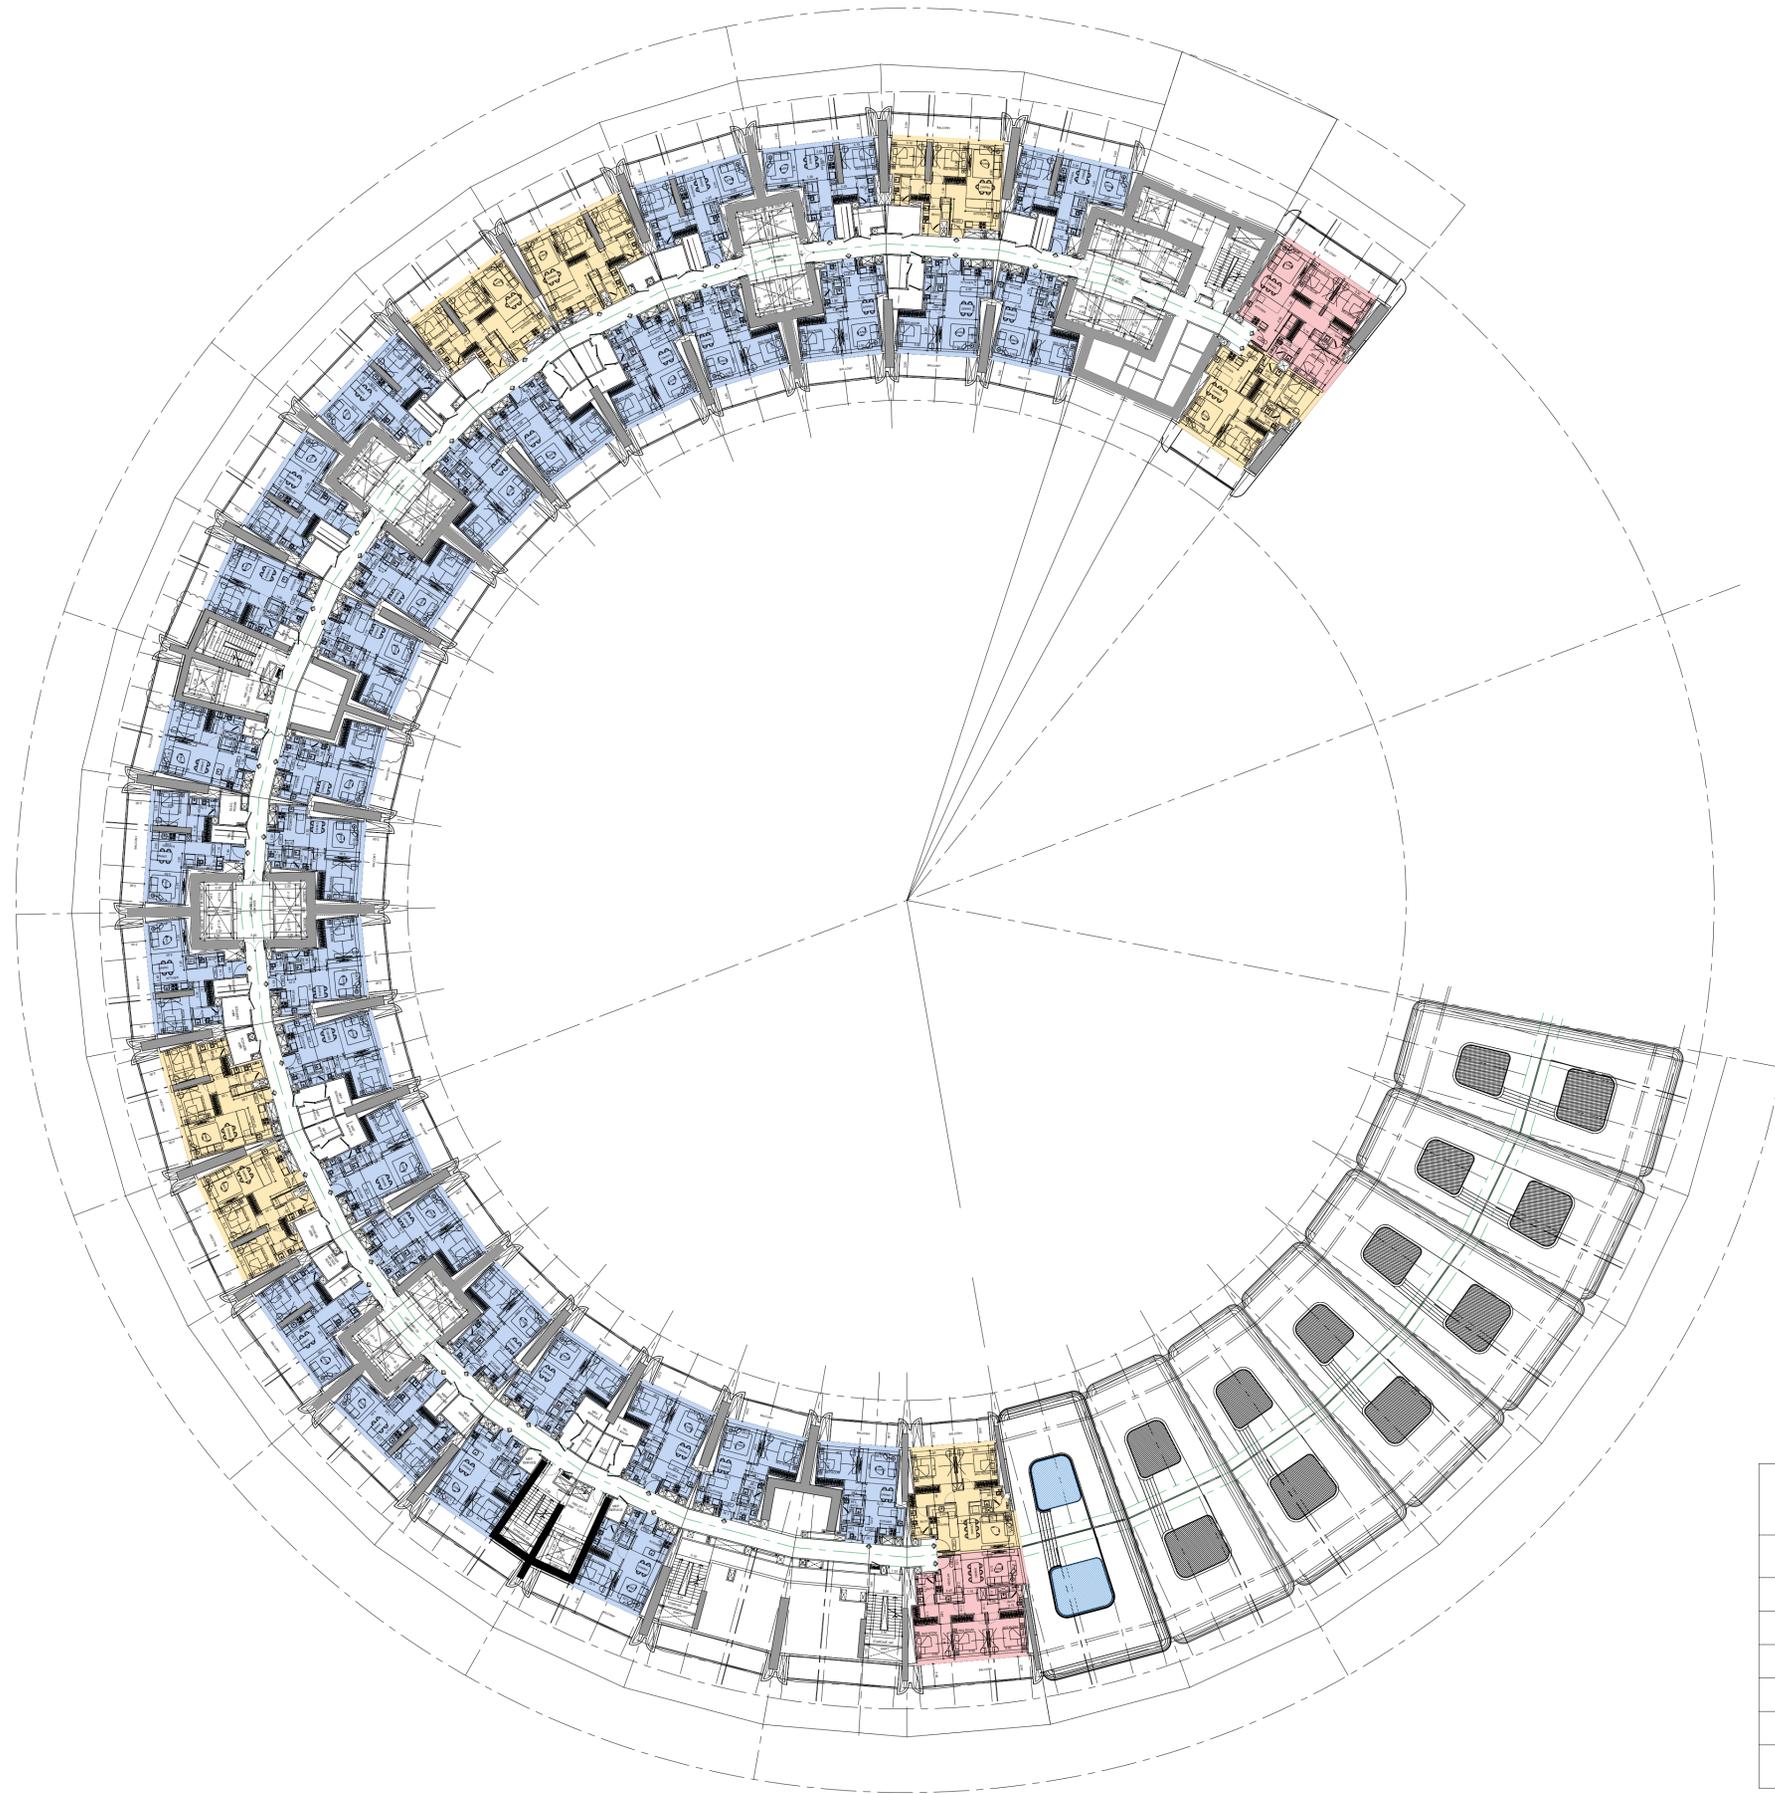

**UNIT  
TABULATION**


| Types of unit | Numbers   |
|---------------|-----------|
| Studio        | 0         |
| 1-Bed         | 33        |
| 2-Bed         | 7         |
| 3-Bed         | 2         |
| 4-Bed         | 0         |
| <b>TOTAL</b>  | <b>42</b> |



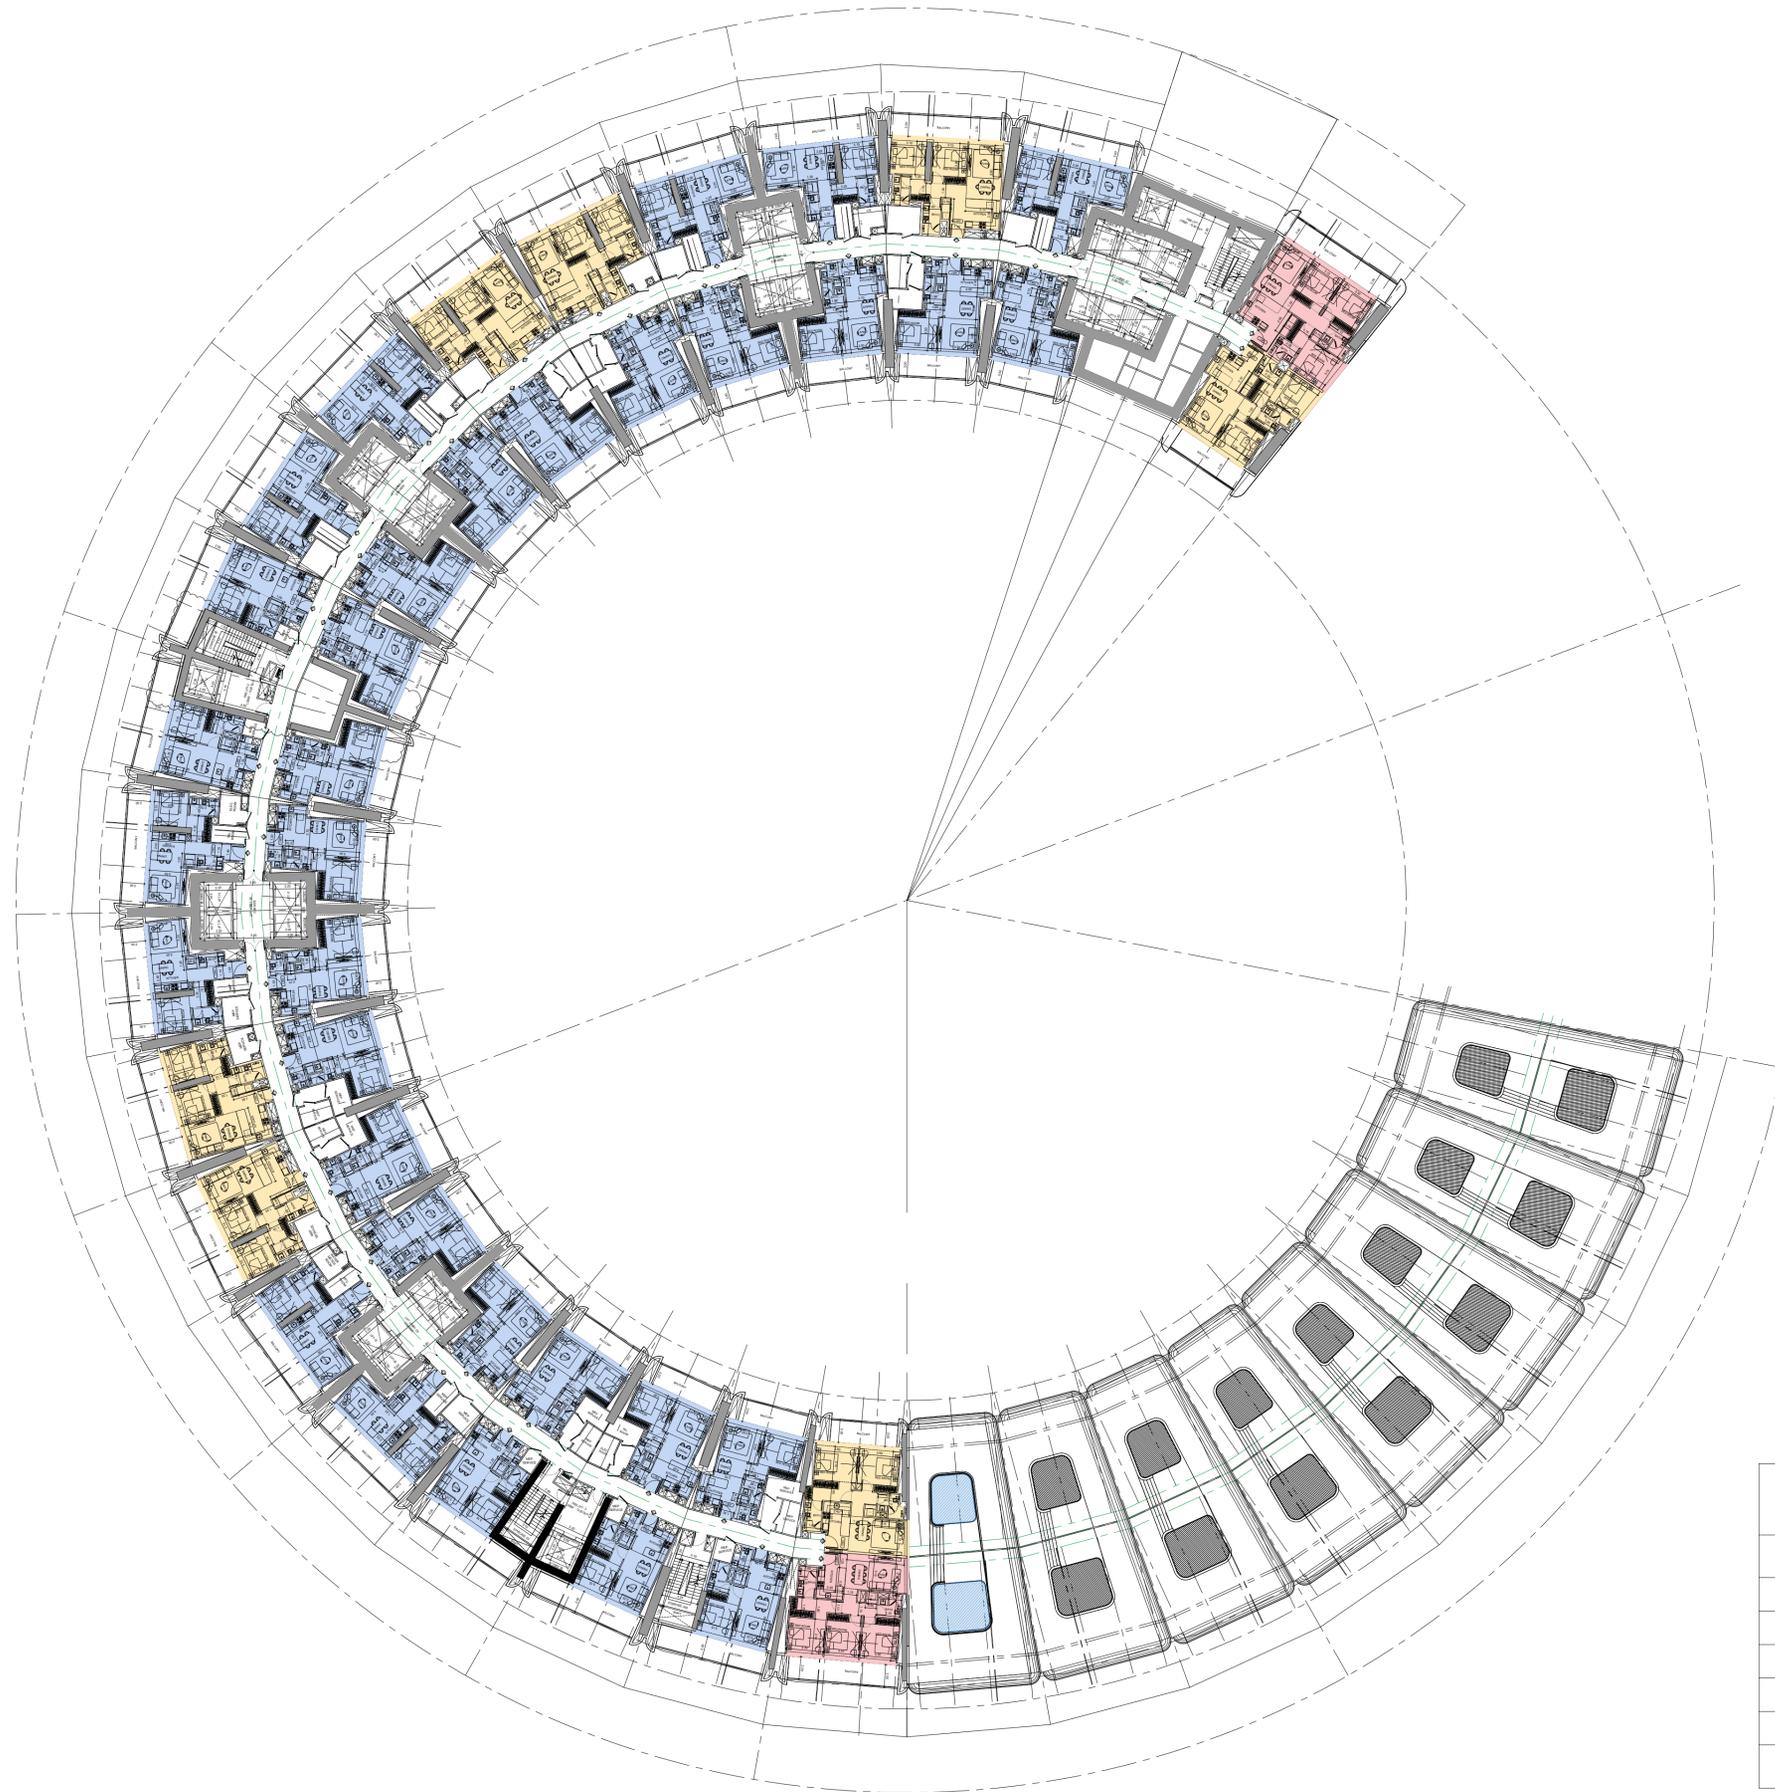

| UNIT<br>TABULATION |           |
|--------------------|-----------|
| Types of unit      | Numbers   |
| Studio             | 0         |
| 1-Bed              | 33        |
| 2-Bed              | 7         |
| 3-Bed              | 2         |
| 4-Bed              | 0         |
| <b>TOTAL</b>       | <b>42</b> |




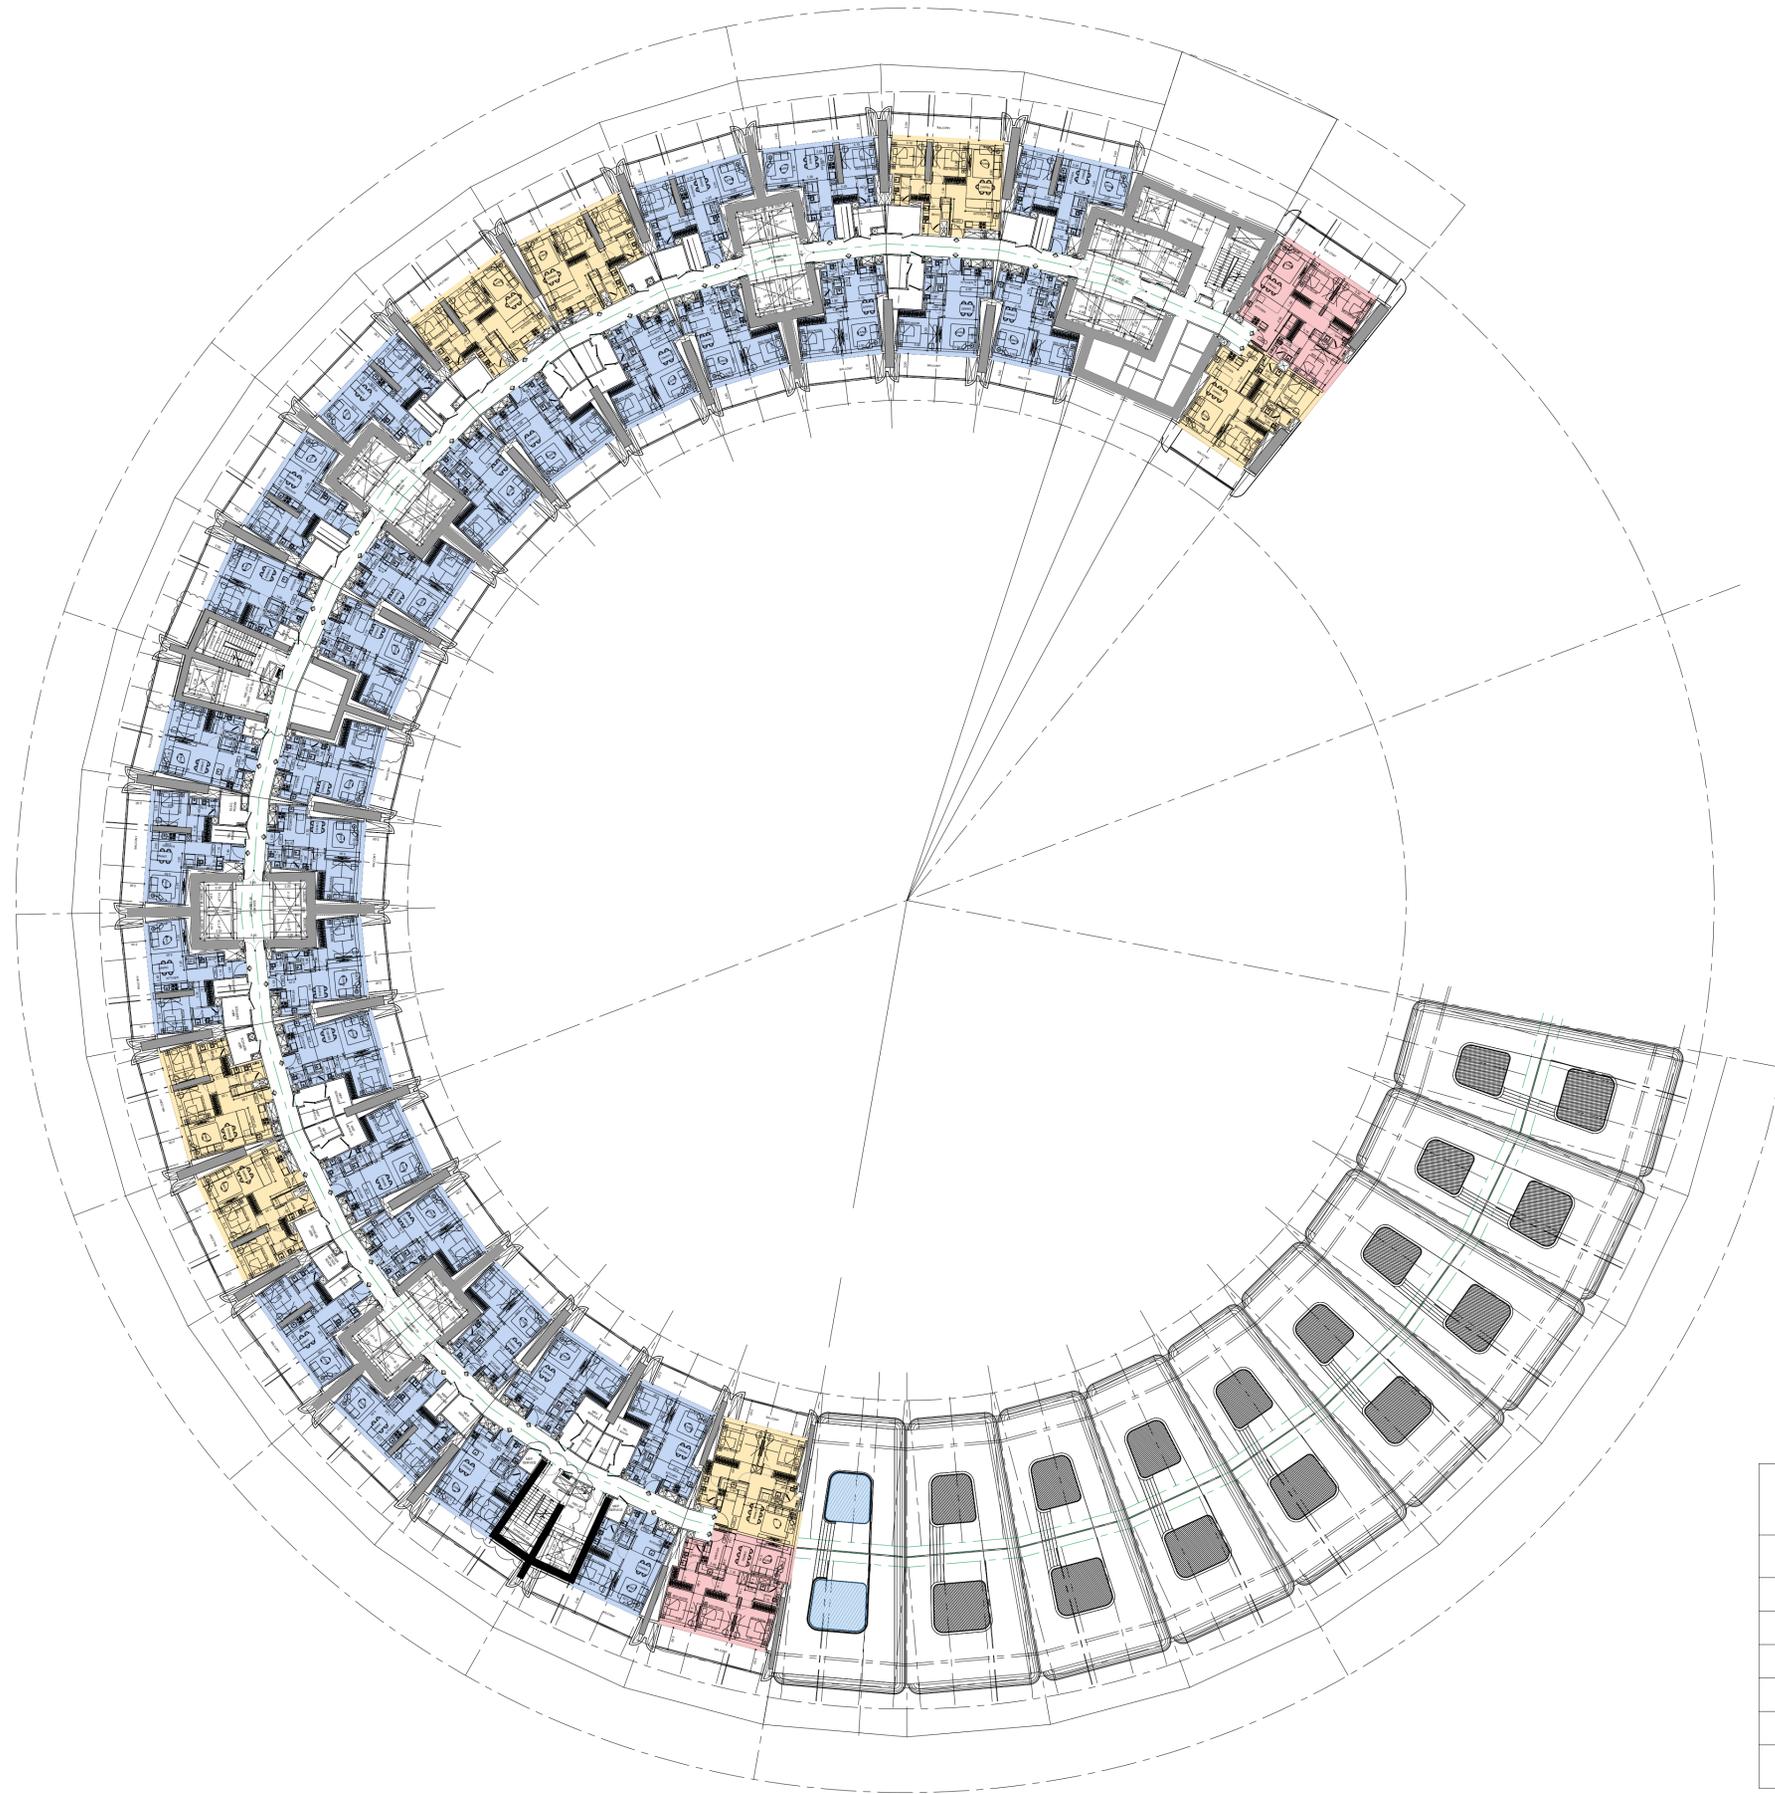

**UNIT  
TABULATION**

| Types of unit | Numbers   |
|---------------|-----------|
| Studio        | 0         |
| 1-Bed         | 31        |
| 2-Bed         | 7         |
| 3-Bed         | 2         |
| 4-Bed         | 0         |
| <b>TOTAL</b>  | <b>40</b> |




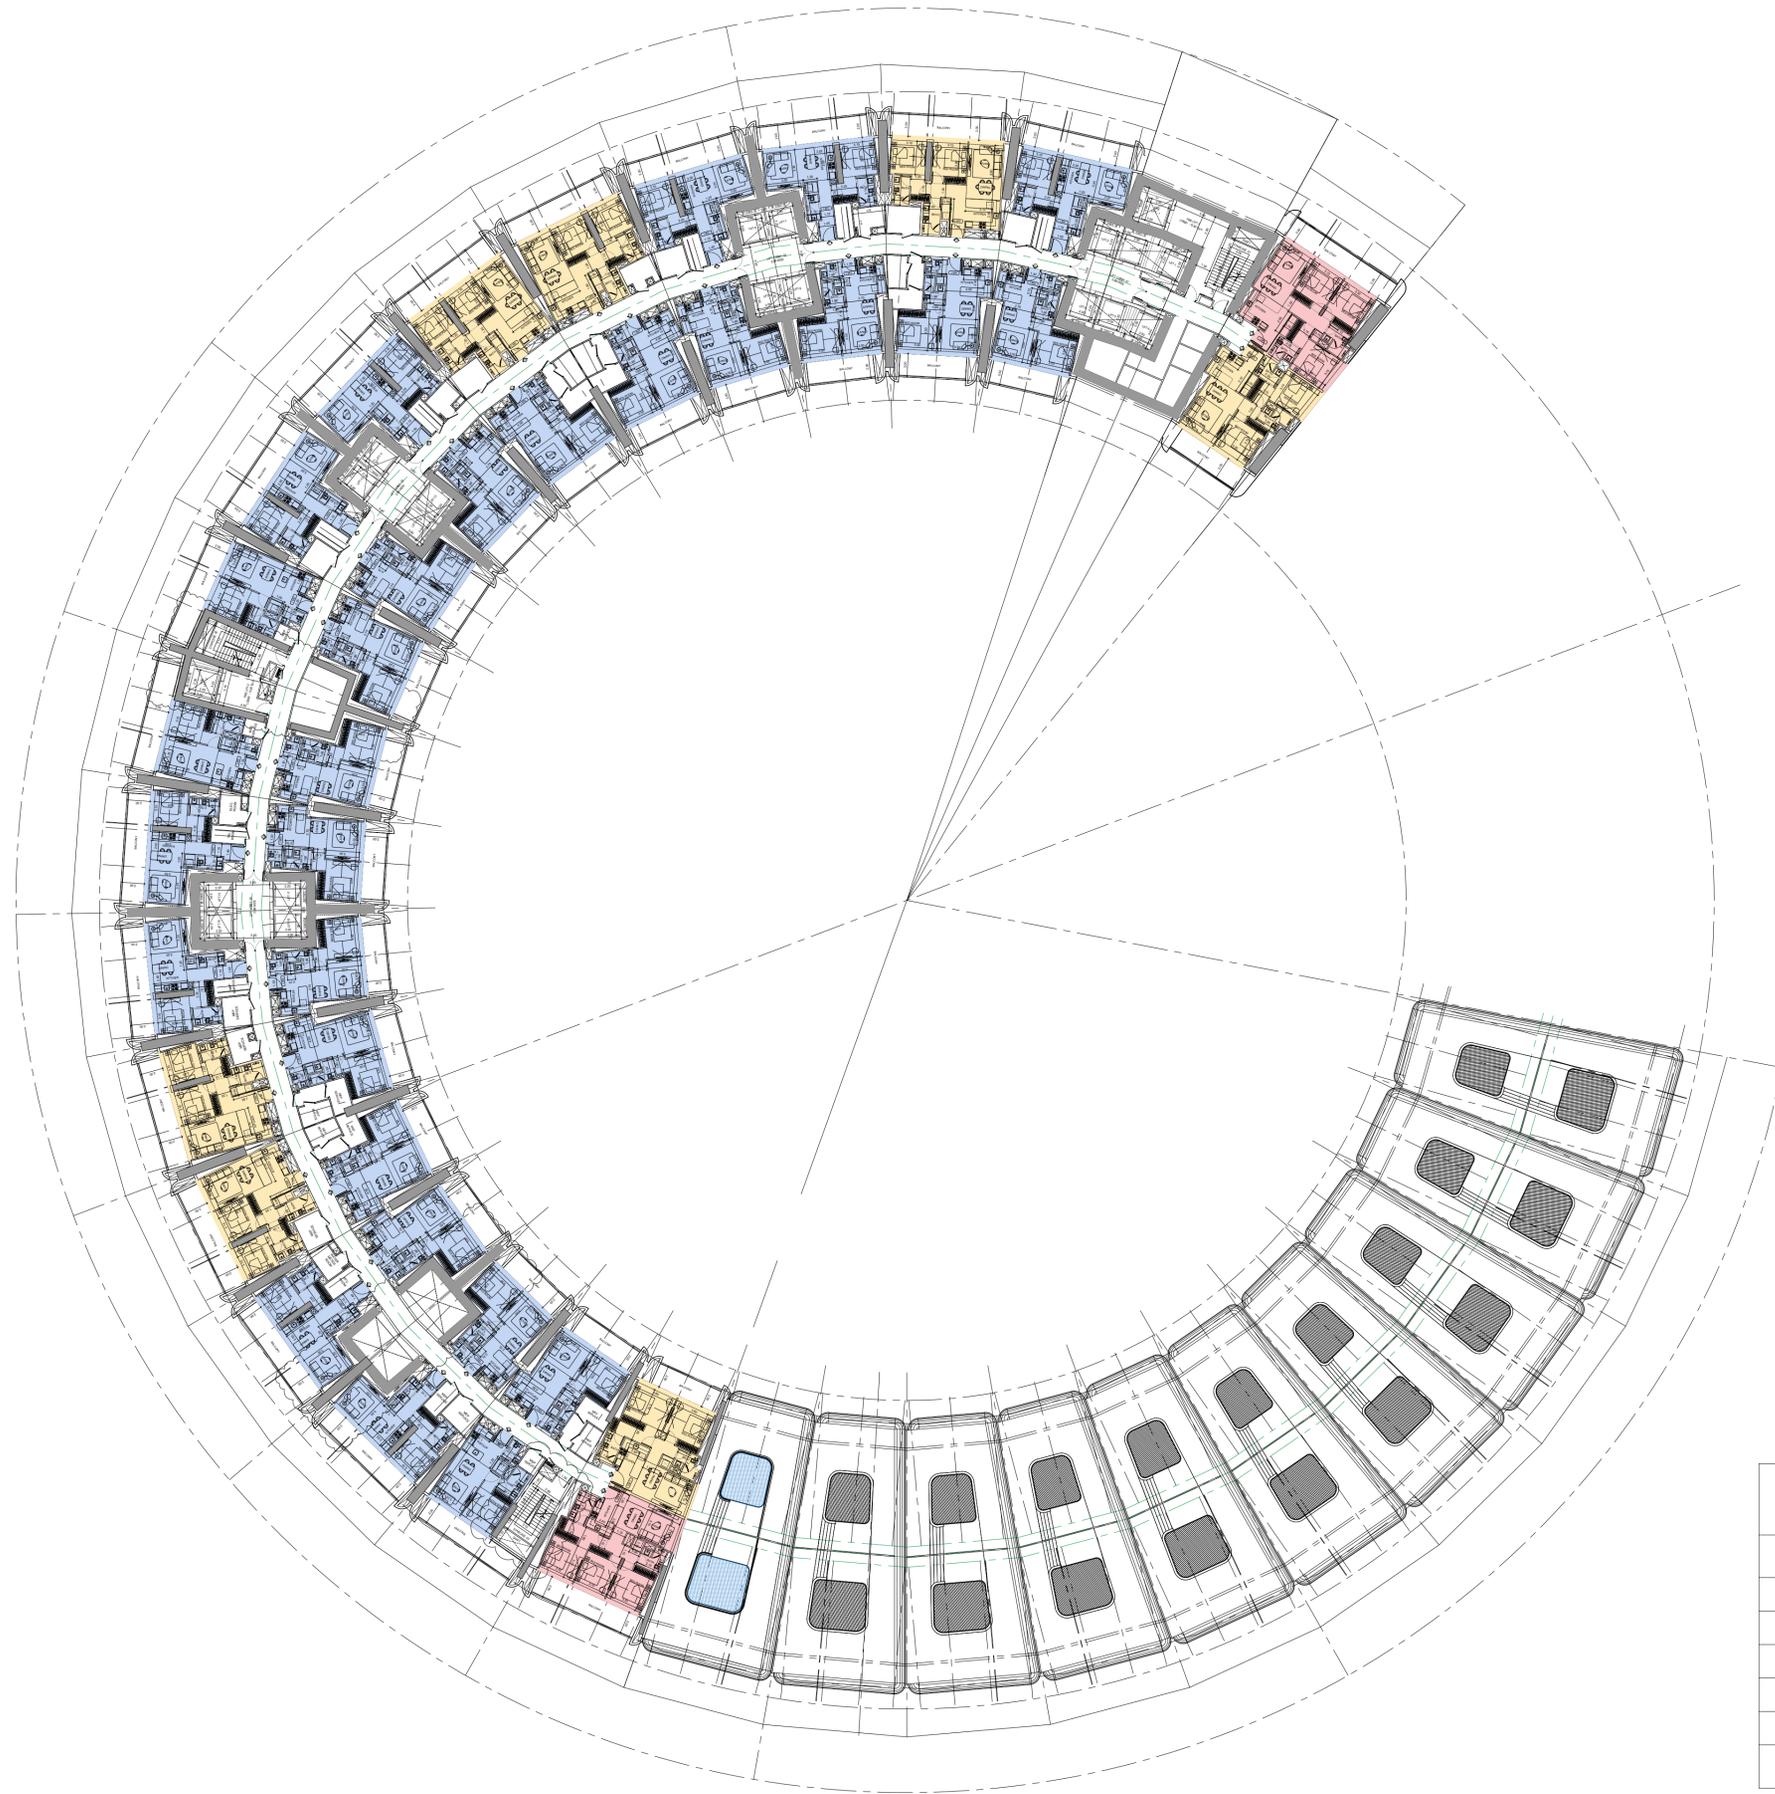



**UNIT  
TABULATION**

| Types of unit | Numbers   |
|---------------|-----------|
| Studio        | 0         |
| 1-Bed         | 29        |
| 2-Bed         | 7         |
| 3-Bed         | 2         |
| 4-Bed         | 0         |
| <b>TOTAL</b>  | <b>38</b> |



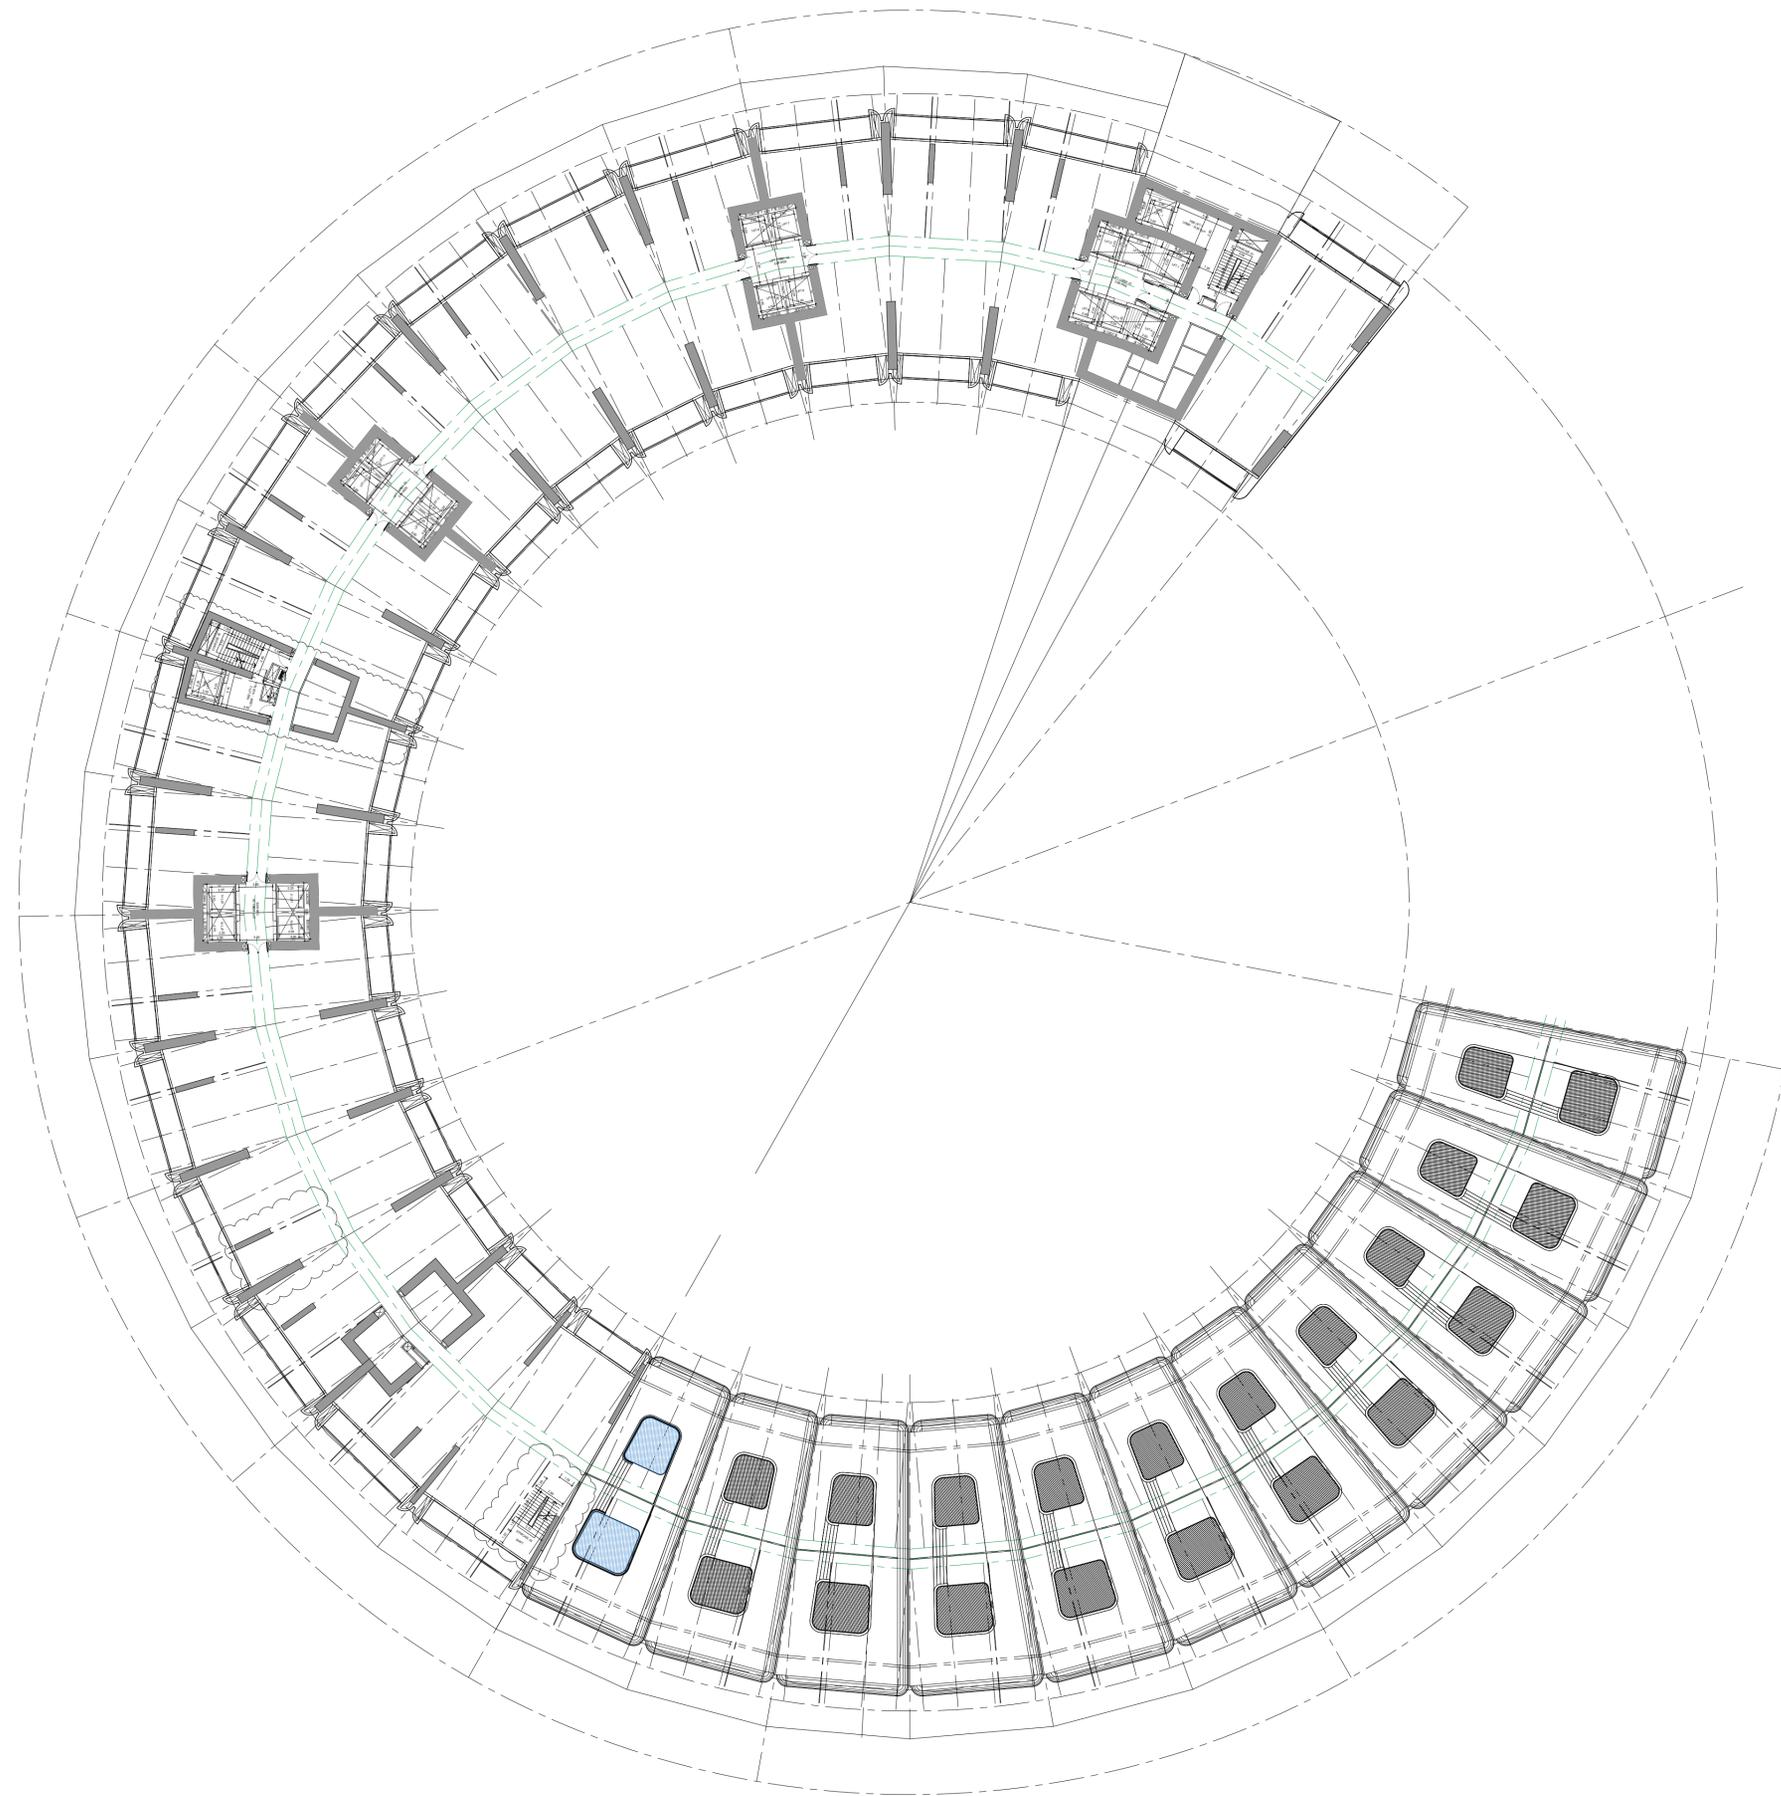

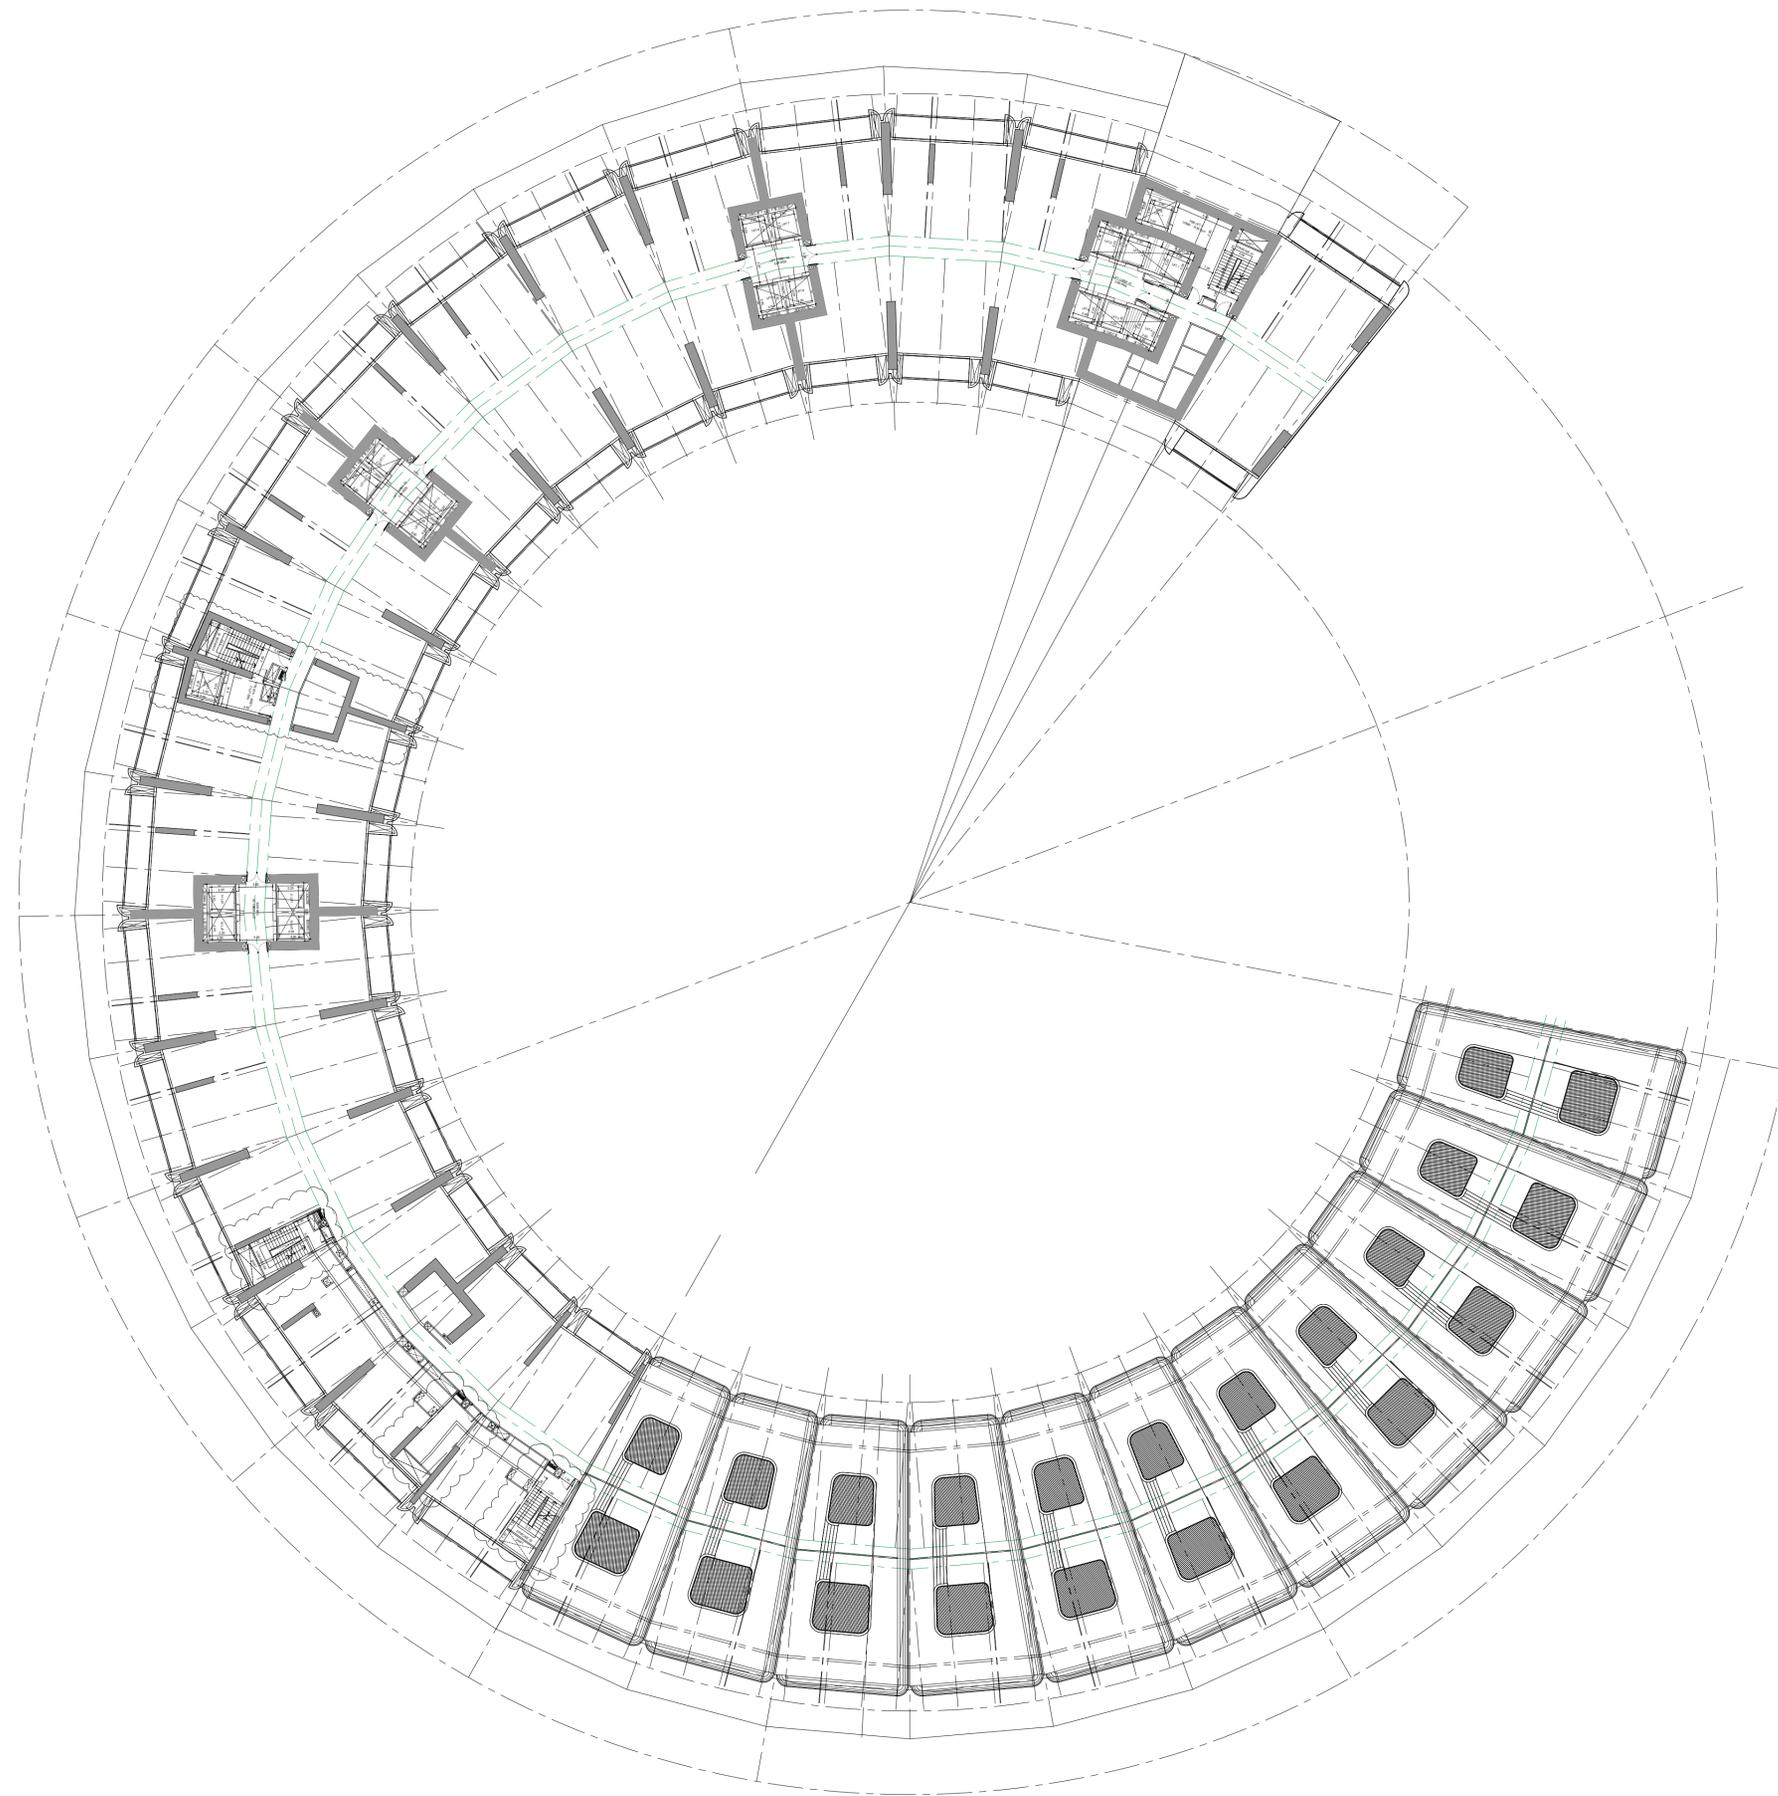


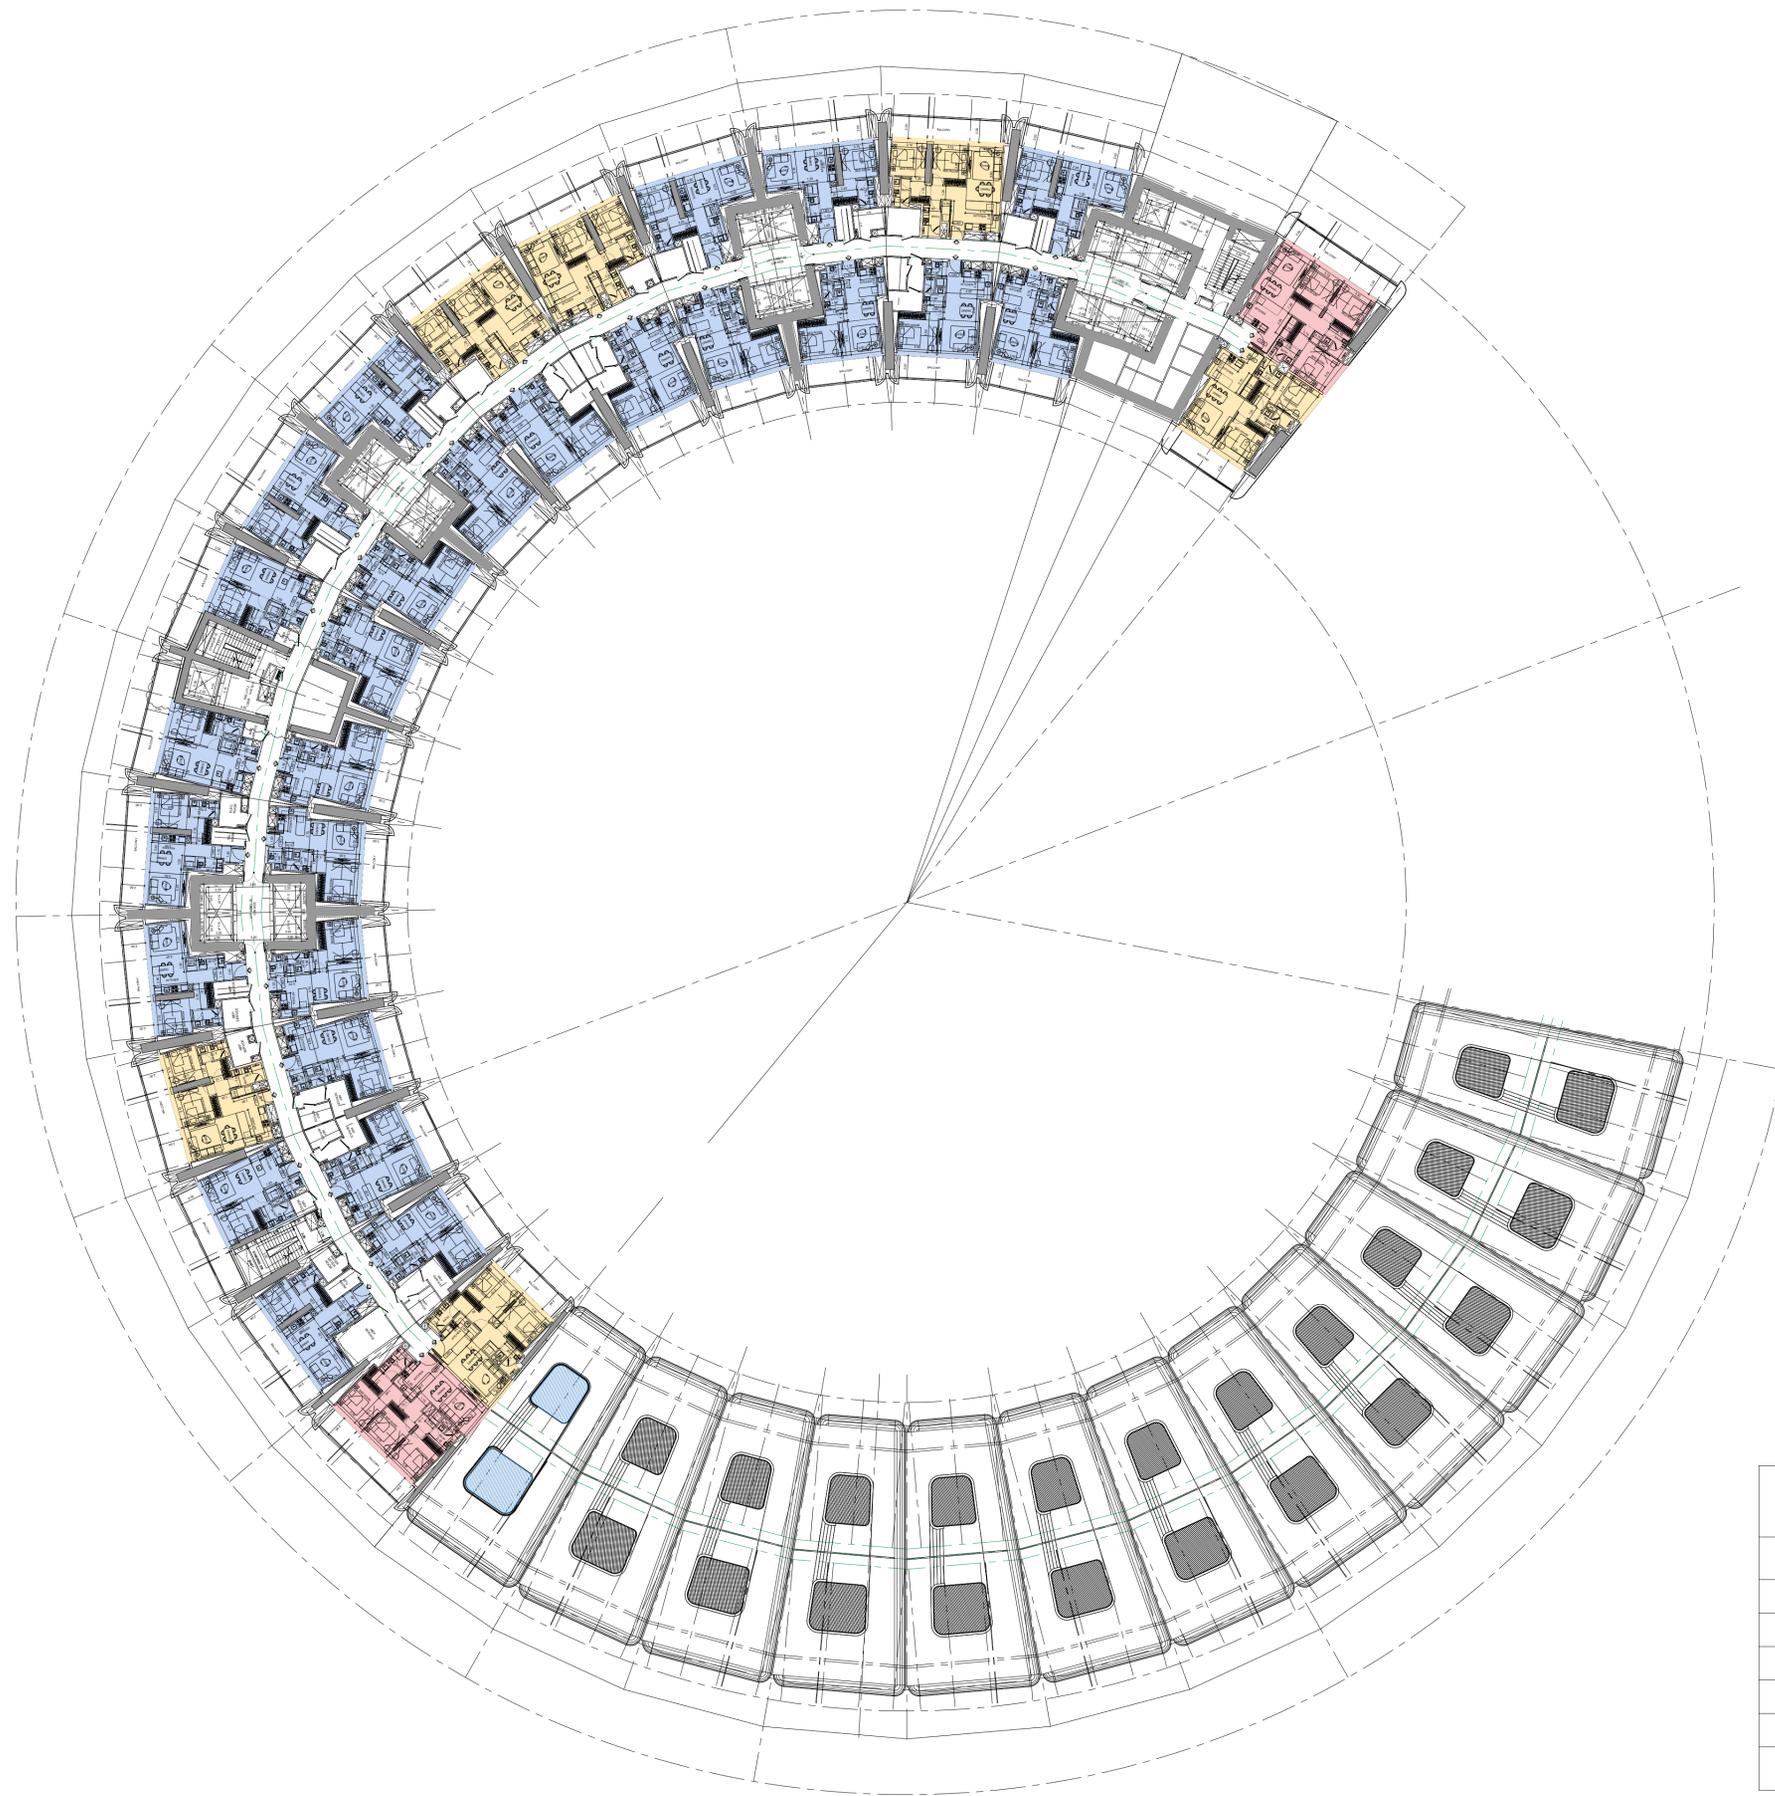

**UNIT  
TABULATION**


| Types of unit | Numbers   |
|---------------|-----------|
| Studio        | 0         |
| 1-Bed         | 26        |
| 2-Bed         | 6         |
| 3-Bed         | 2         |
| 4-Bed         | 0         |
| <b>TOTAL</b>  | <b>34</b> |



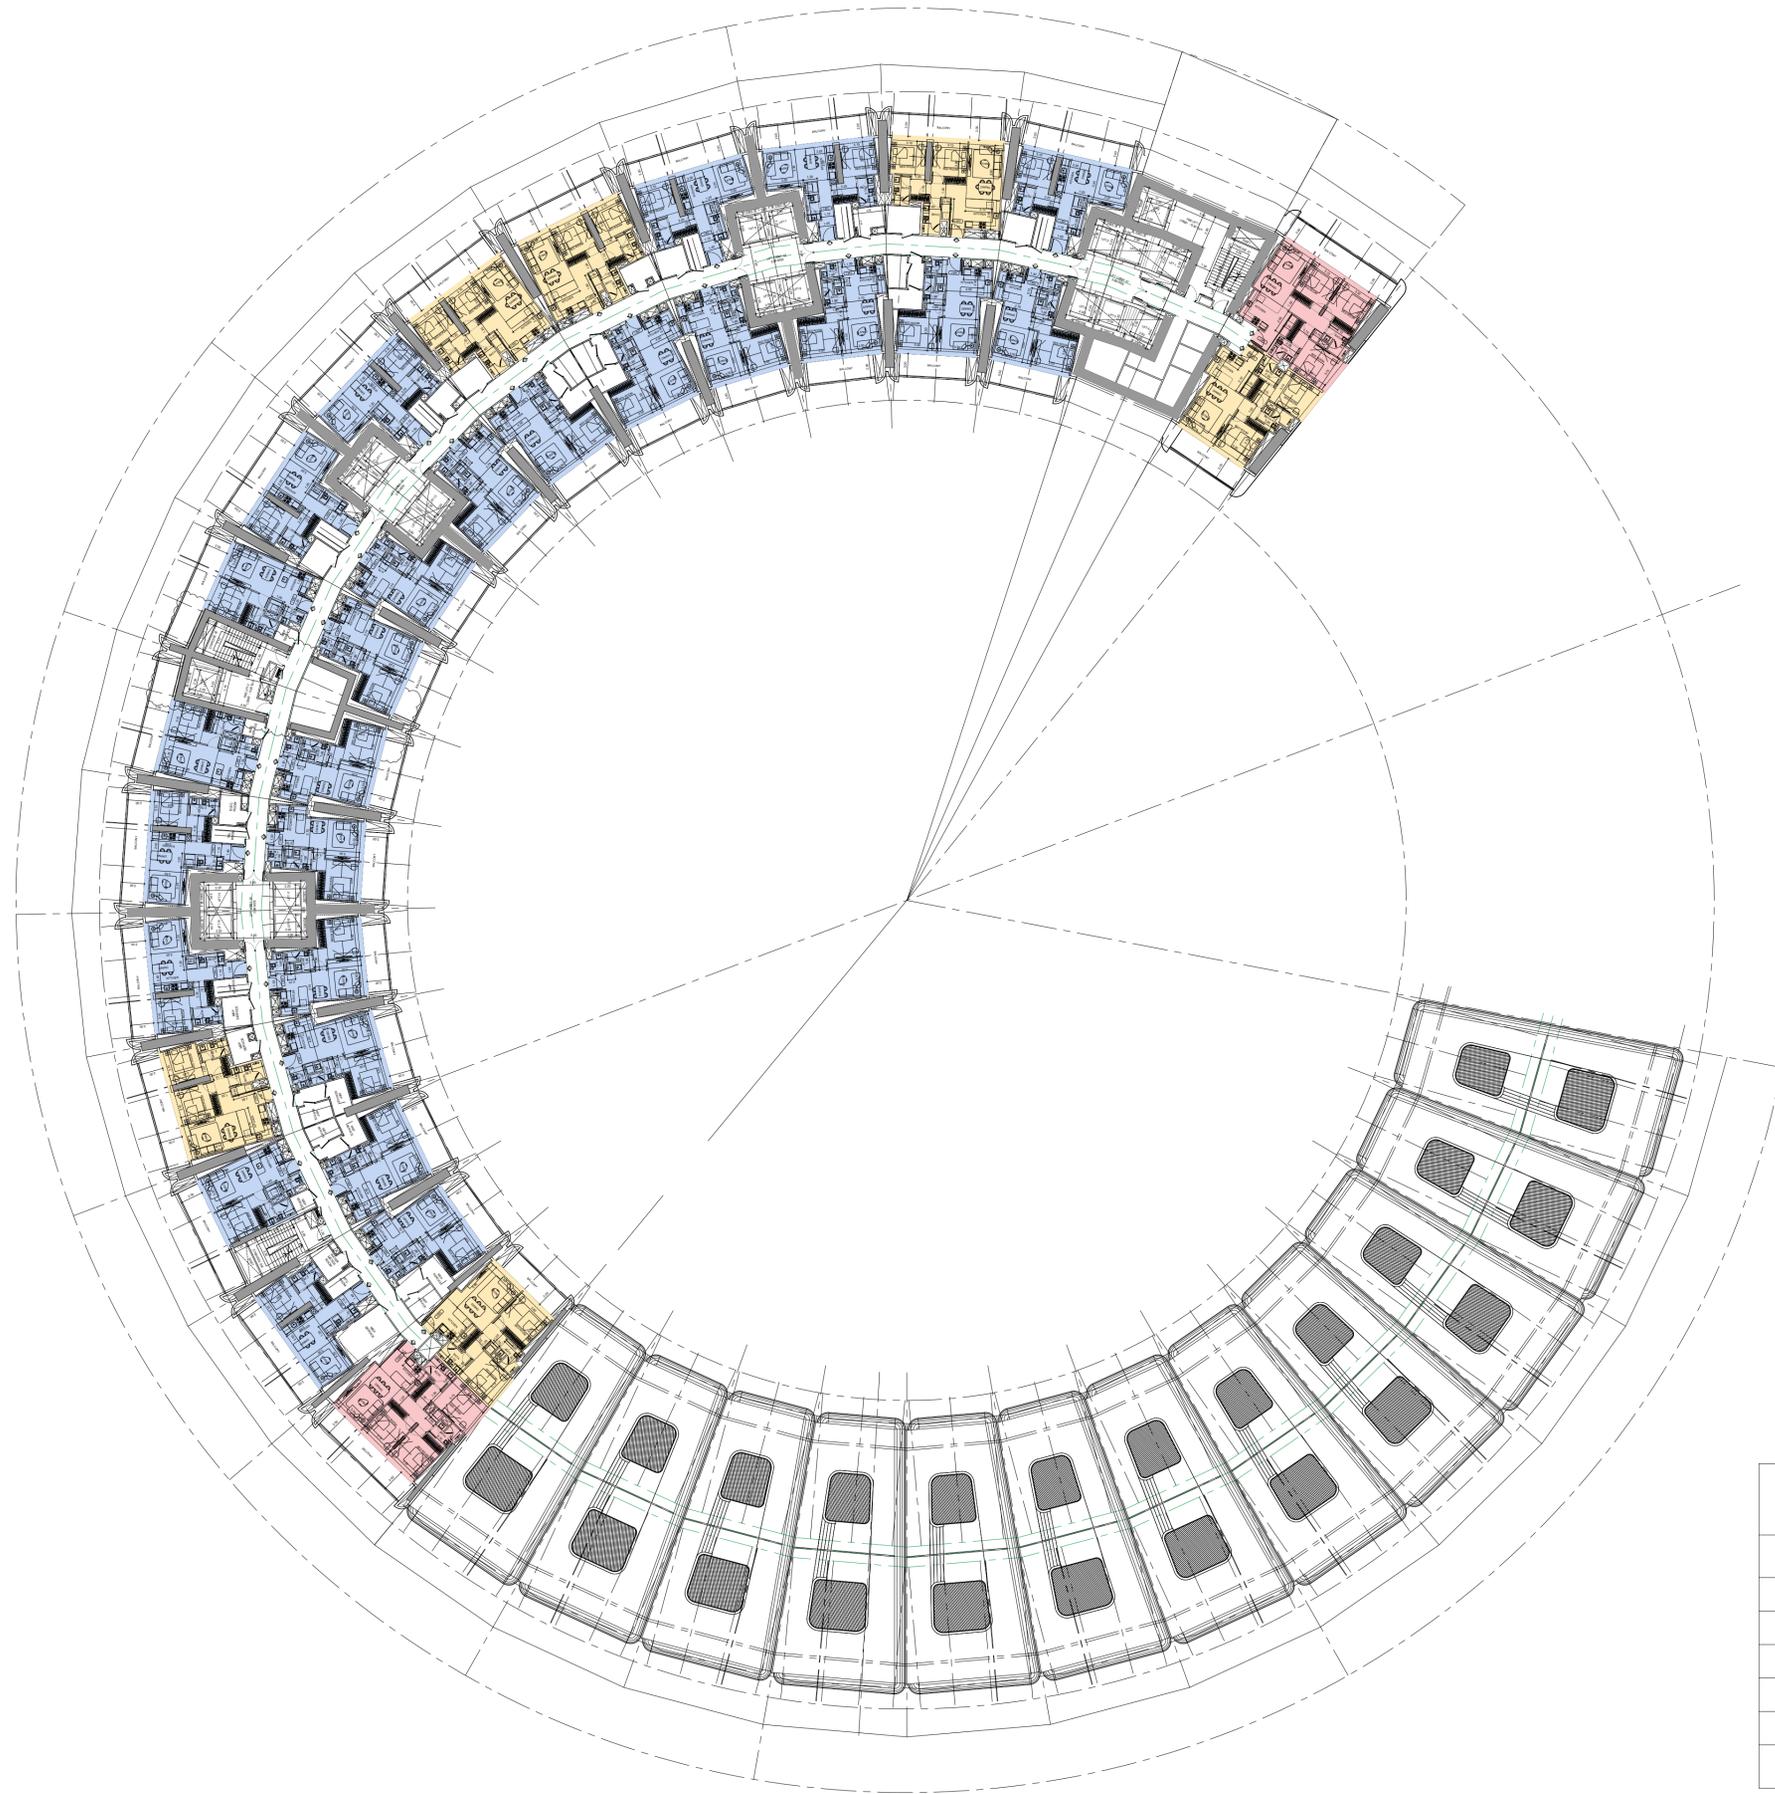


| UNIT<br>TABULATION |           |
|--------------------|-----------|
| Types of unit      | Numbers   |
| Studio             | 0         |
| 1-Bed              | 26        |
| 2-Bed              | 6         |
| 3-Bed              | 2         |
| 4-Bed              | 0         |
| <b>TOTAL</b>       | <b>34</b> |



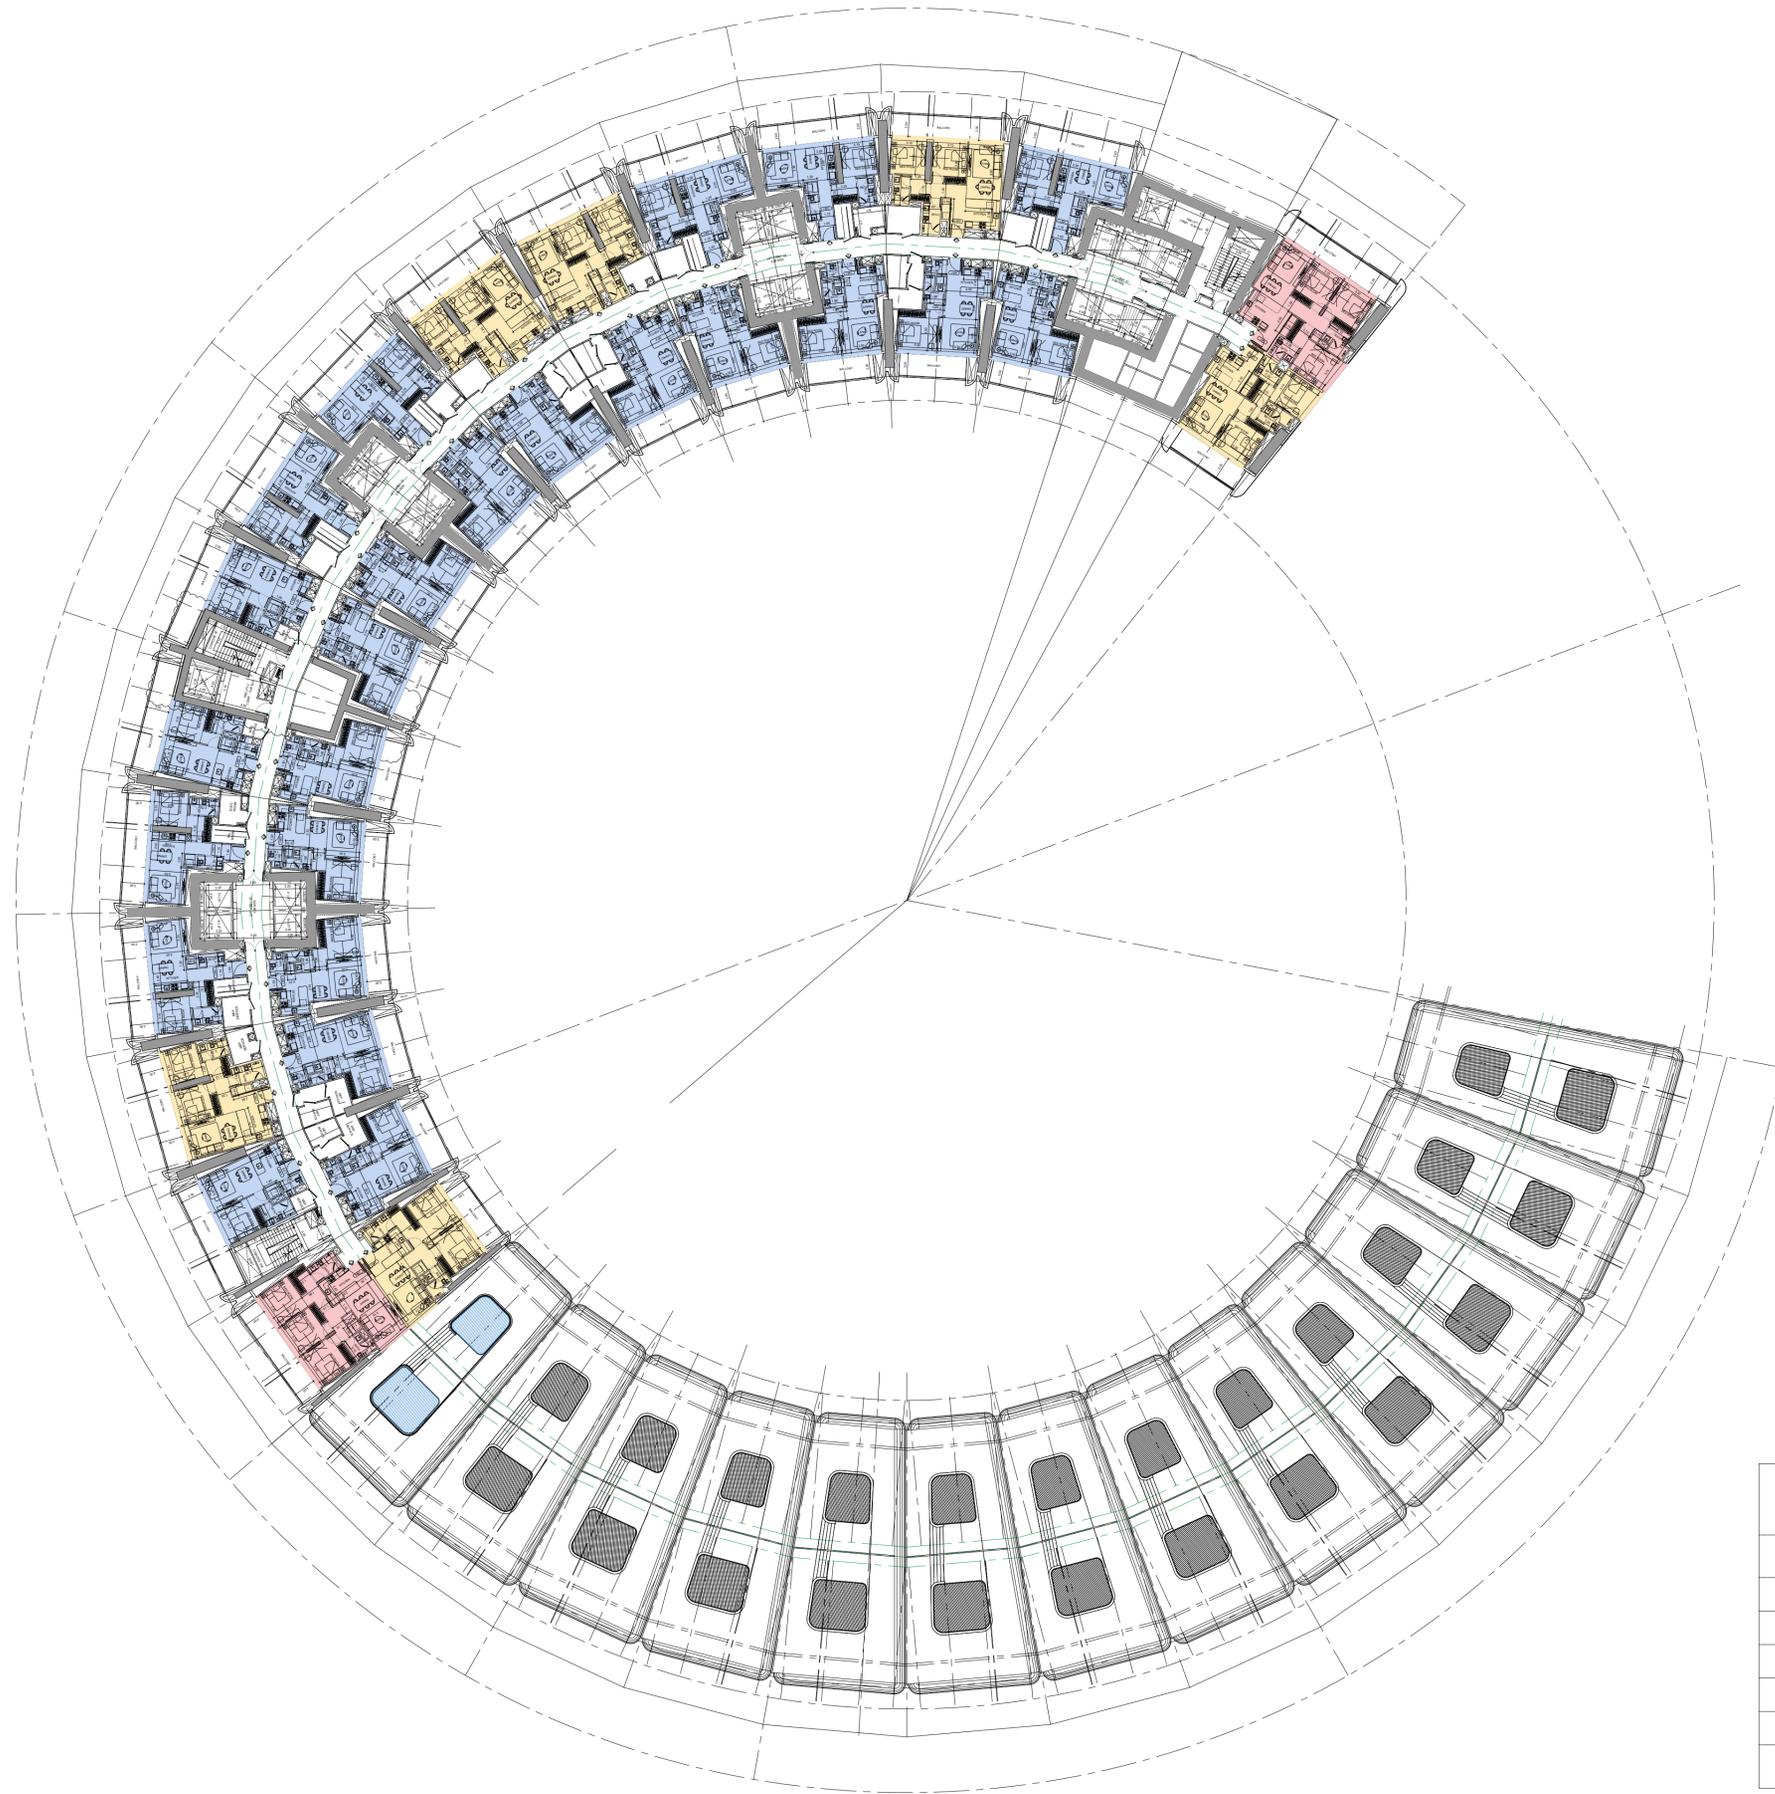

| UNIT<br>TABULATION |           |
|--------------------|-----------|
| Types of unit      | Numbers   |
| Studio             | 0         |
| 1-Bed              | 24        |
| 2-Bed              | 6         |
| 3-Bed              | 2         |
| 4-Bed              | 0         |
| <b>TOTAL</b>       | <b>32</b> |




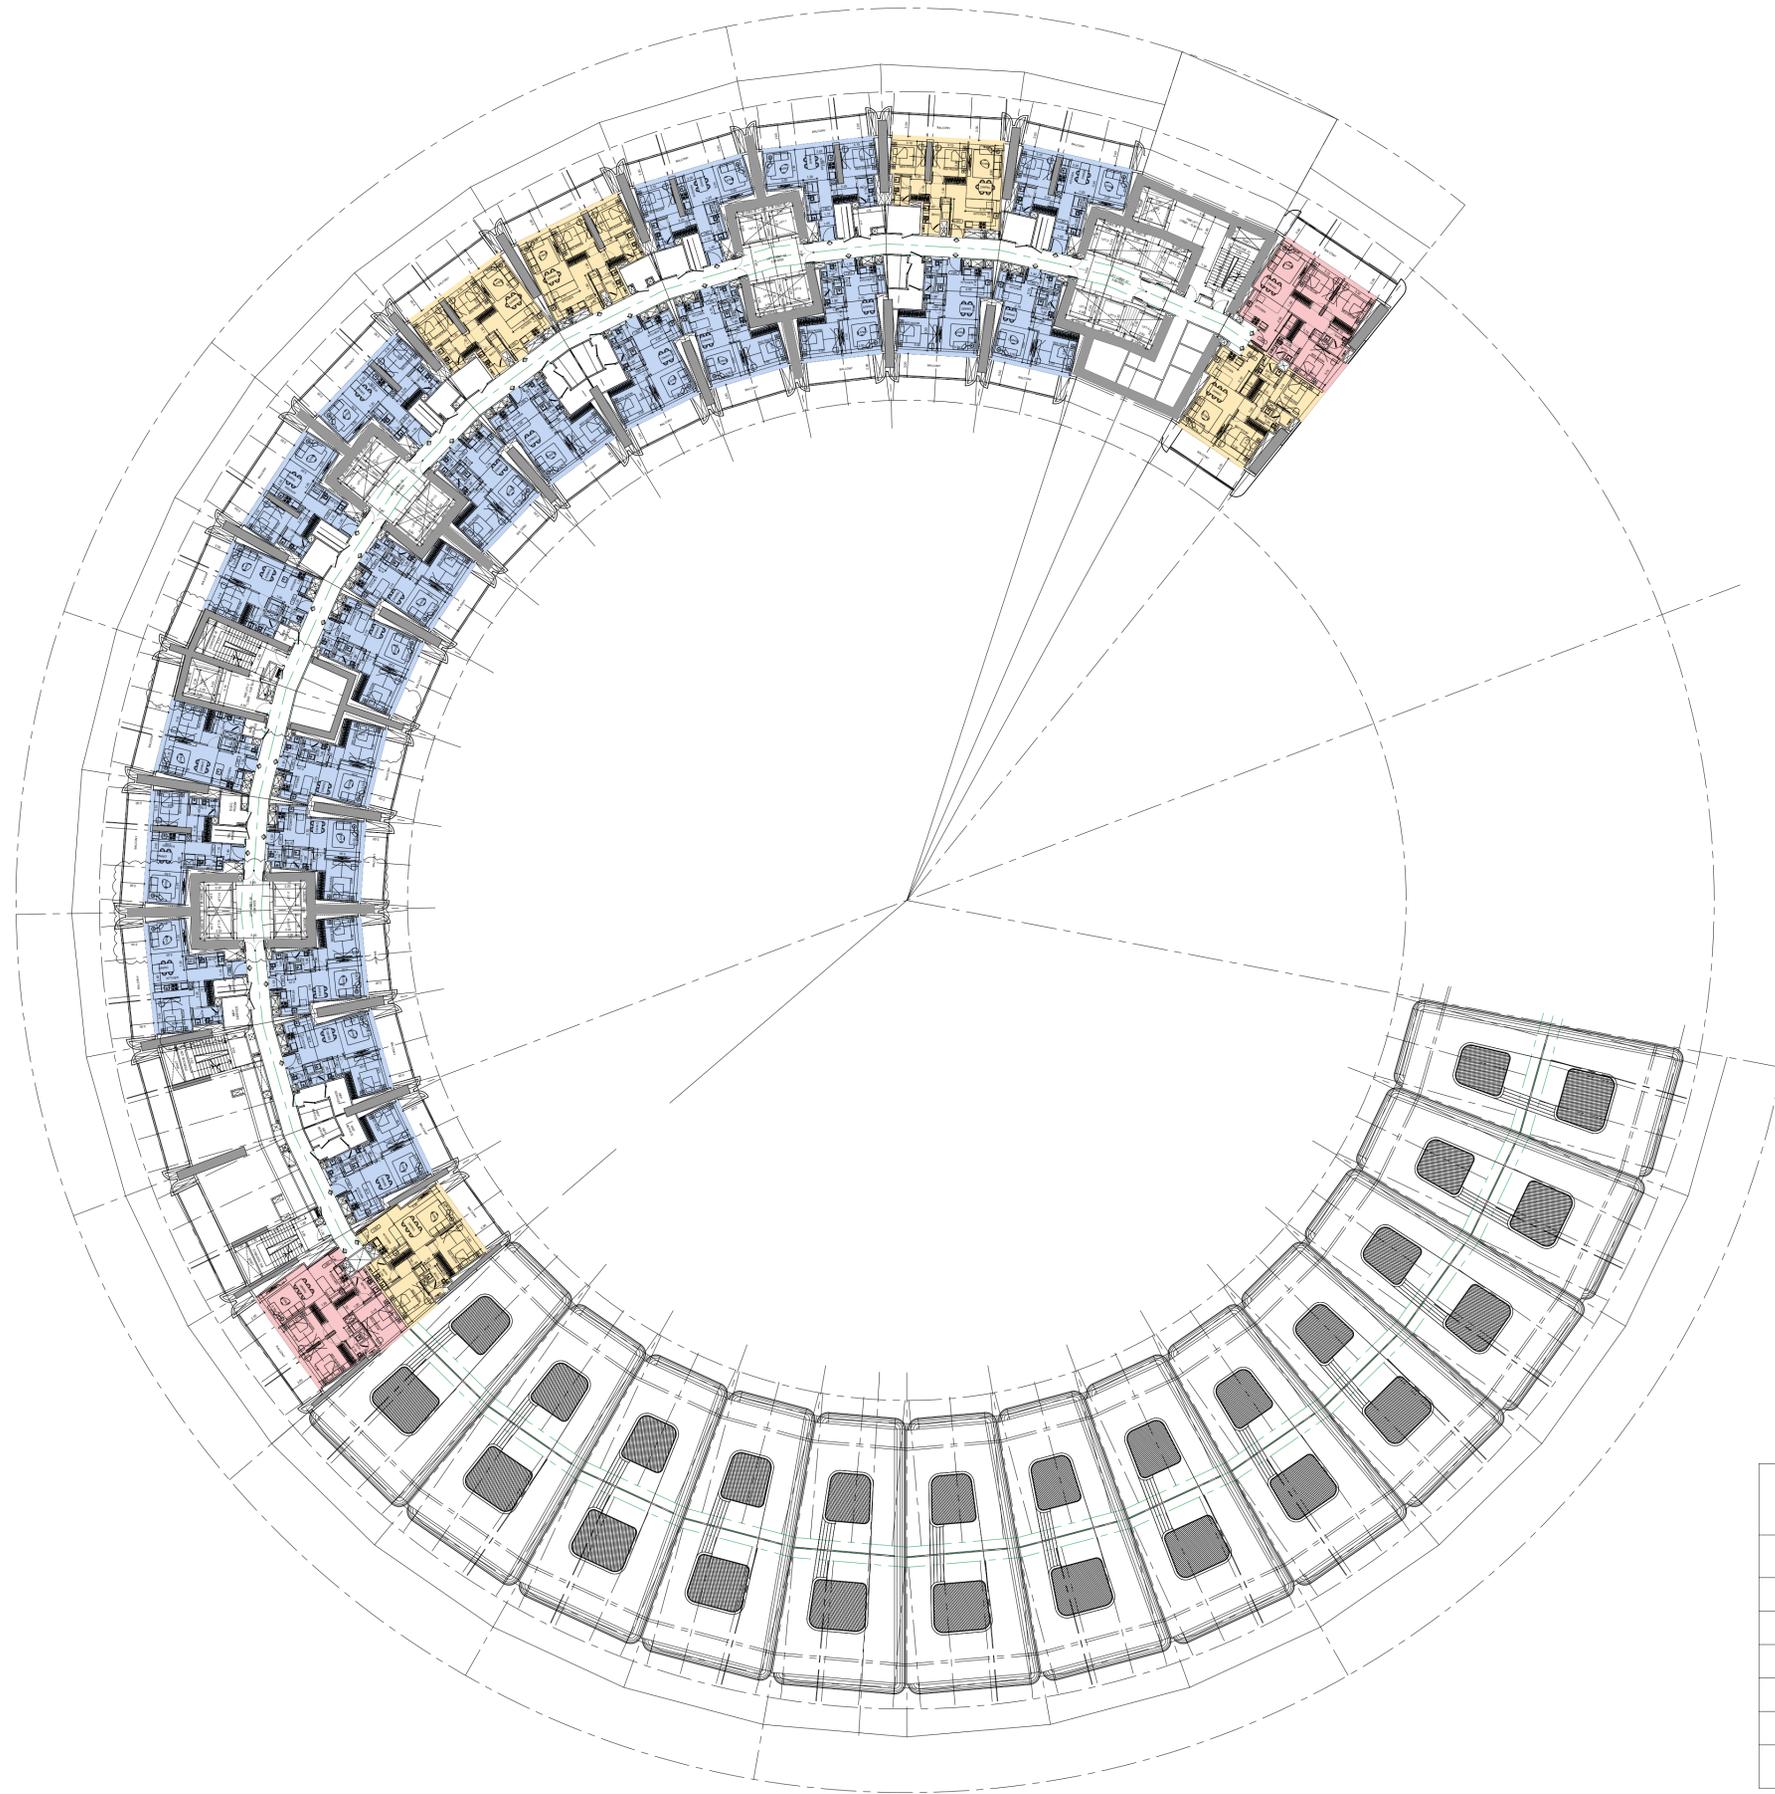

**UNIT  
TABULATION**


| Types of unit | Numbers   |
|---------------|-----------|
| Studio        | 0         |
| 1-Bed         | 23        |
| 2-Bed         | 5         |
| 3-Bed         | 2         |
| 4-Bed         | 0         |
| <b>TOTAL</b>  | <b>30</b> |



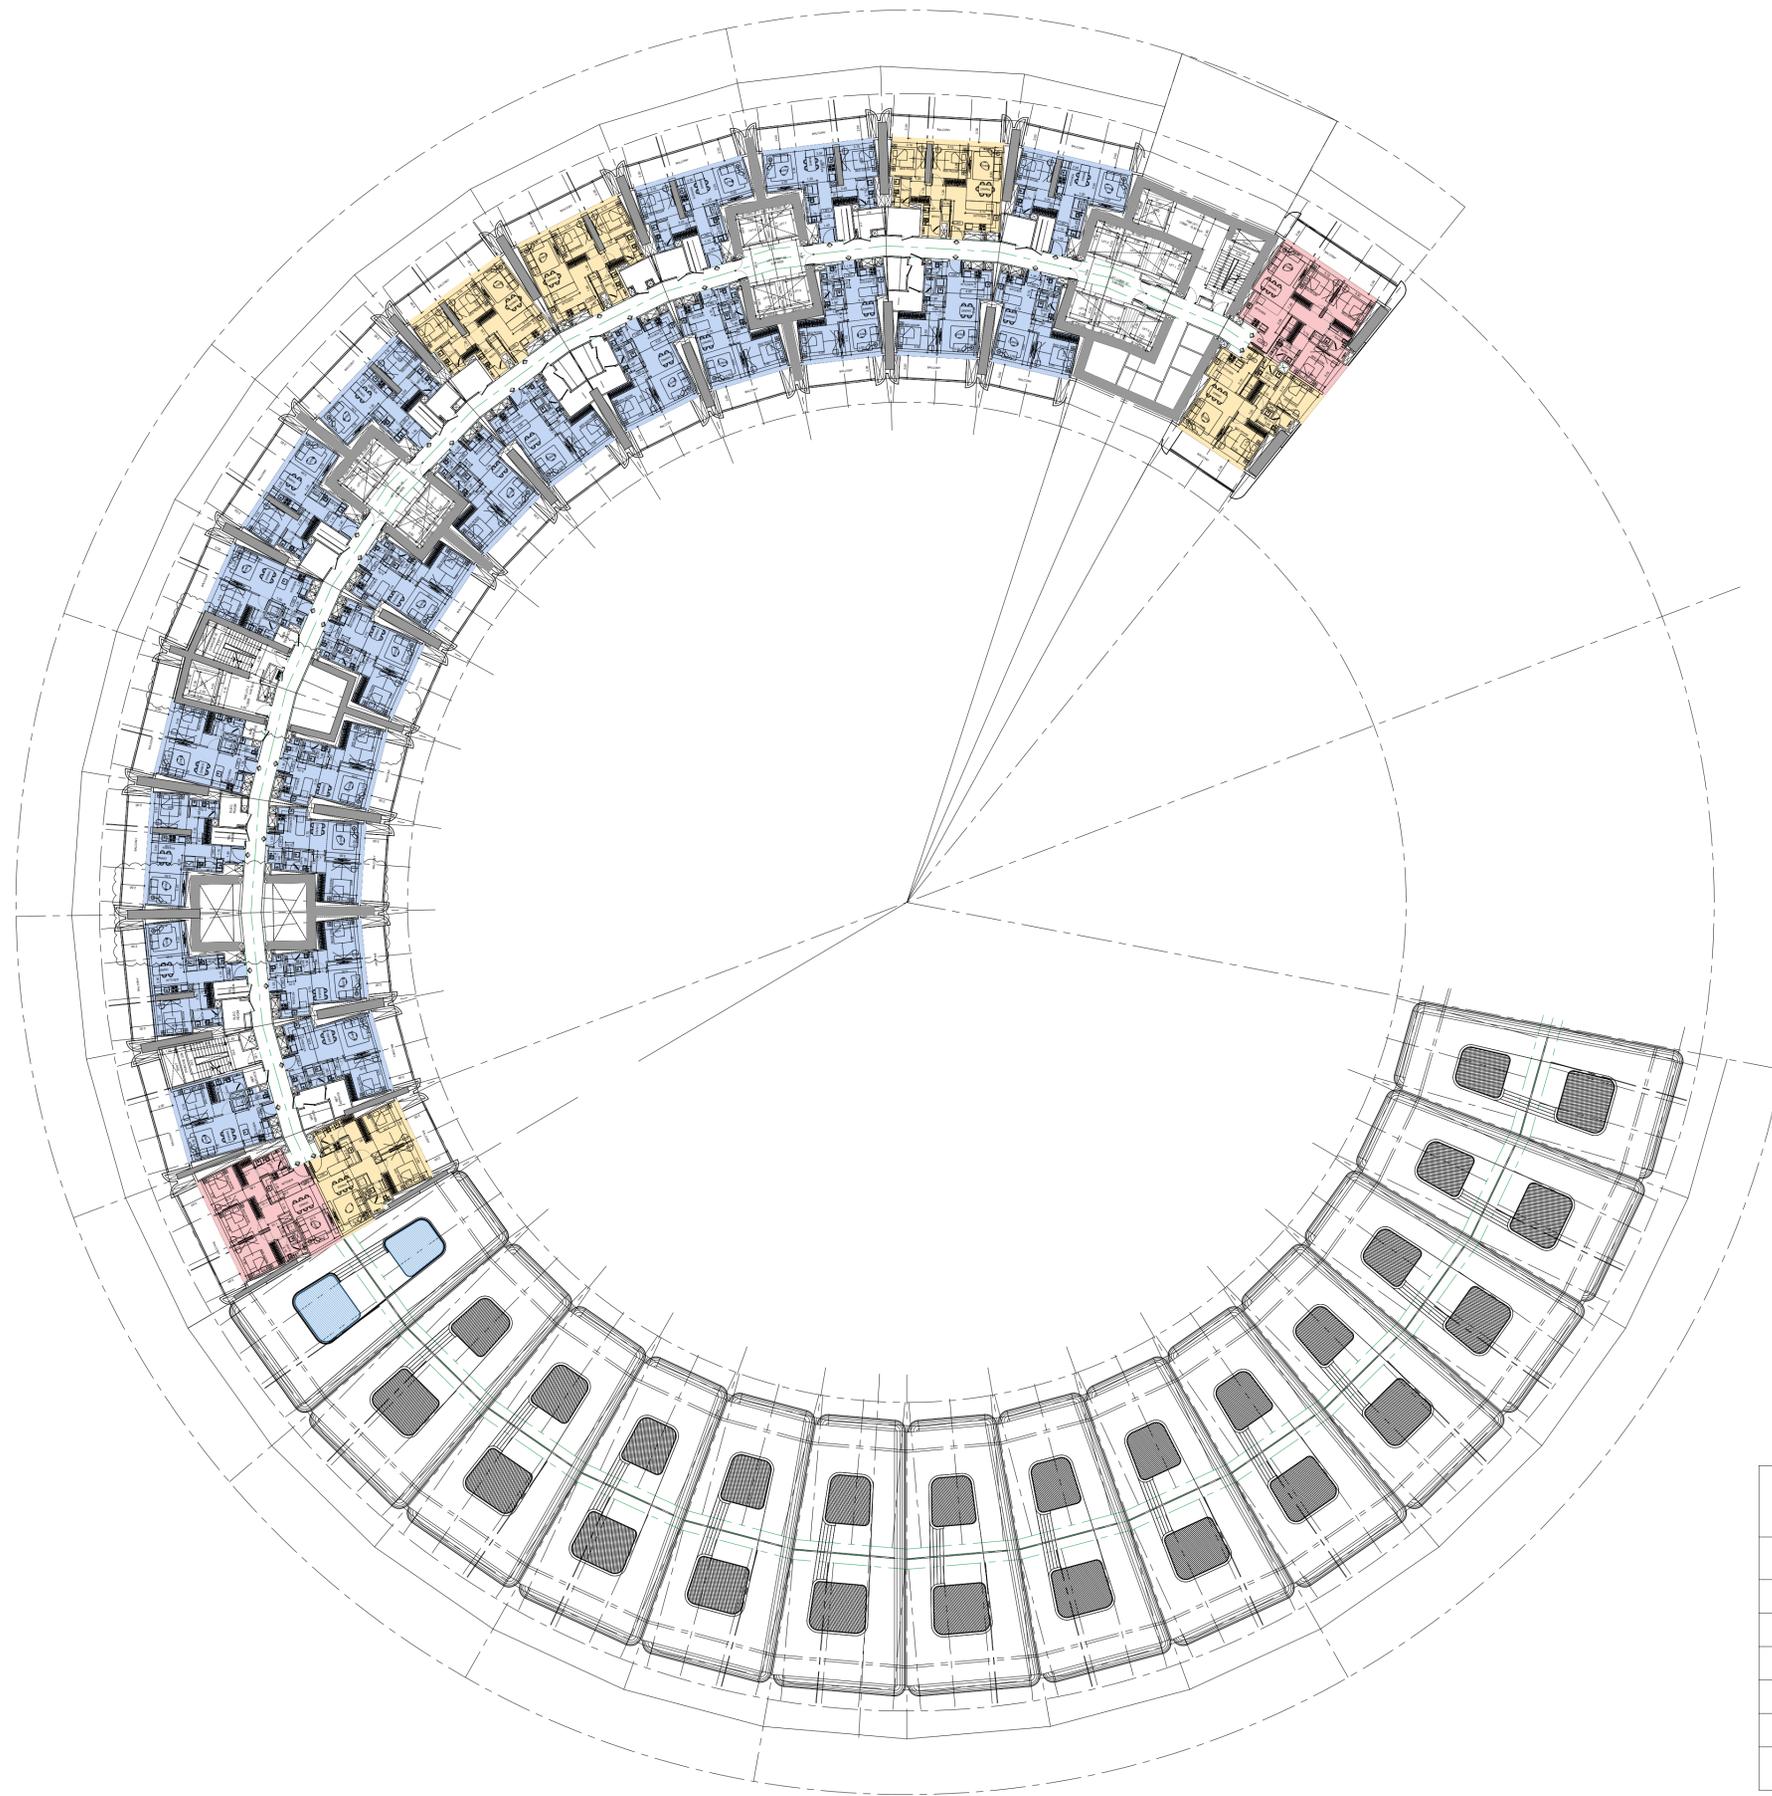


| UNIT<br>TABULATION |           |
|--------------------|-----------|
| Types of unit      | Numbers   |
| Studio             | 0         |
| 1-Bed              | 23        |
| 2-Bed              | 5         |
| 3-Bed              | 2         |
| 4-Bed              | 0         |
| <b>TOTAL</b>       | <b>30</b> |



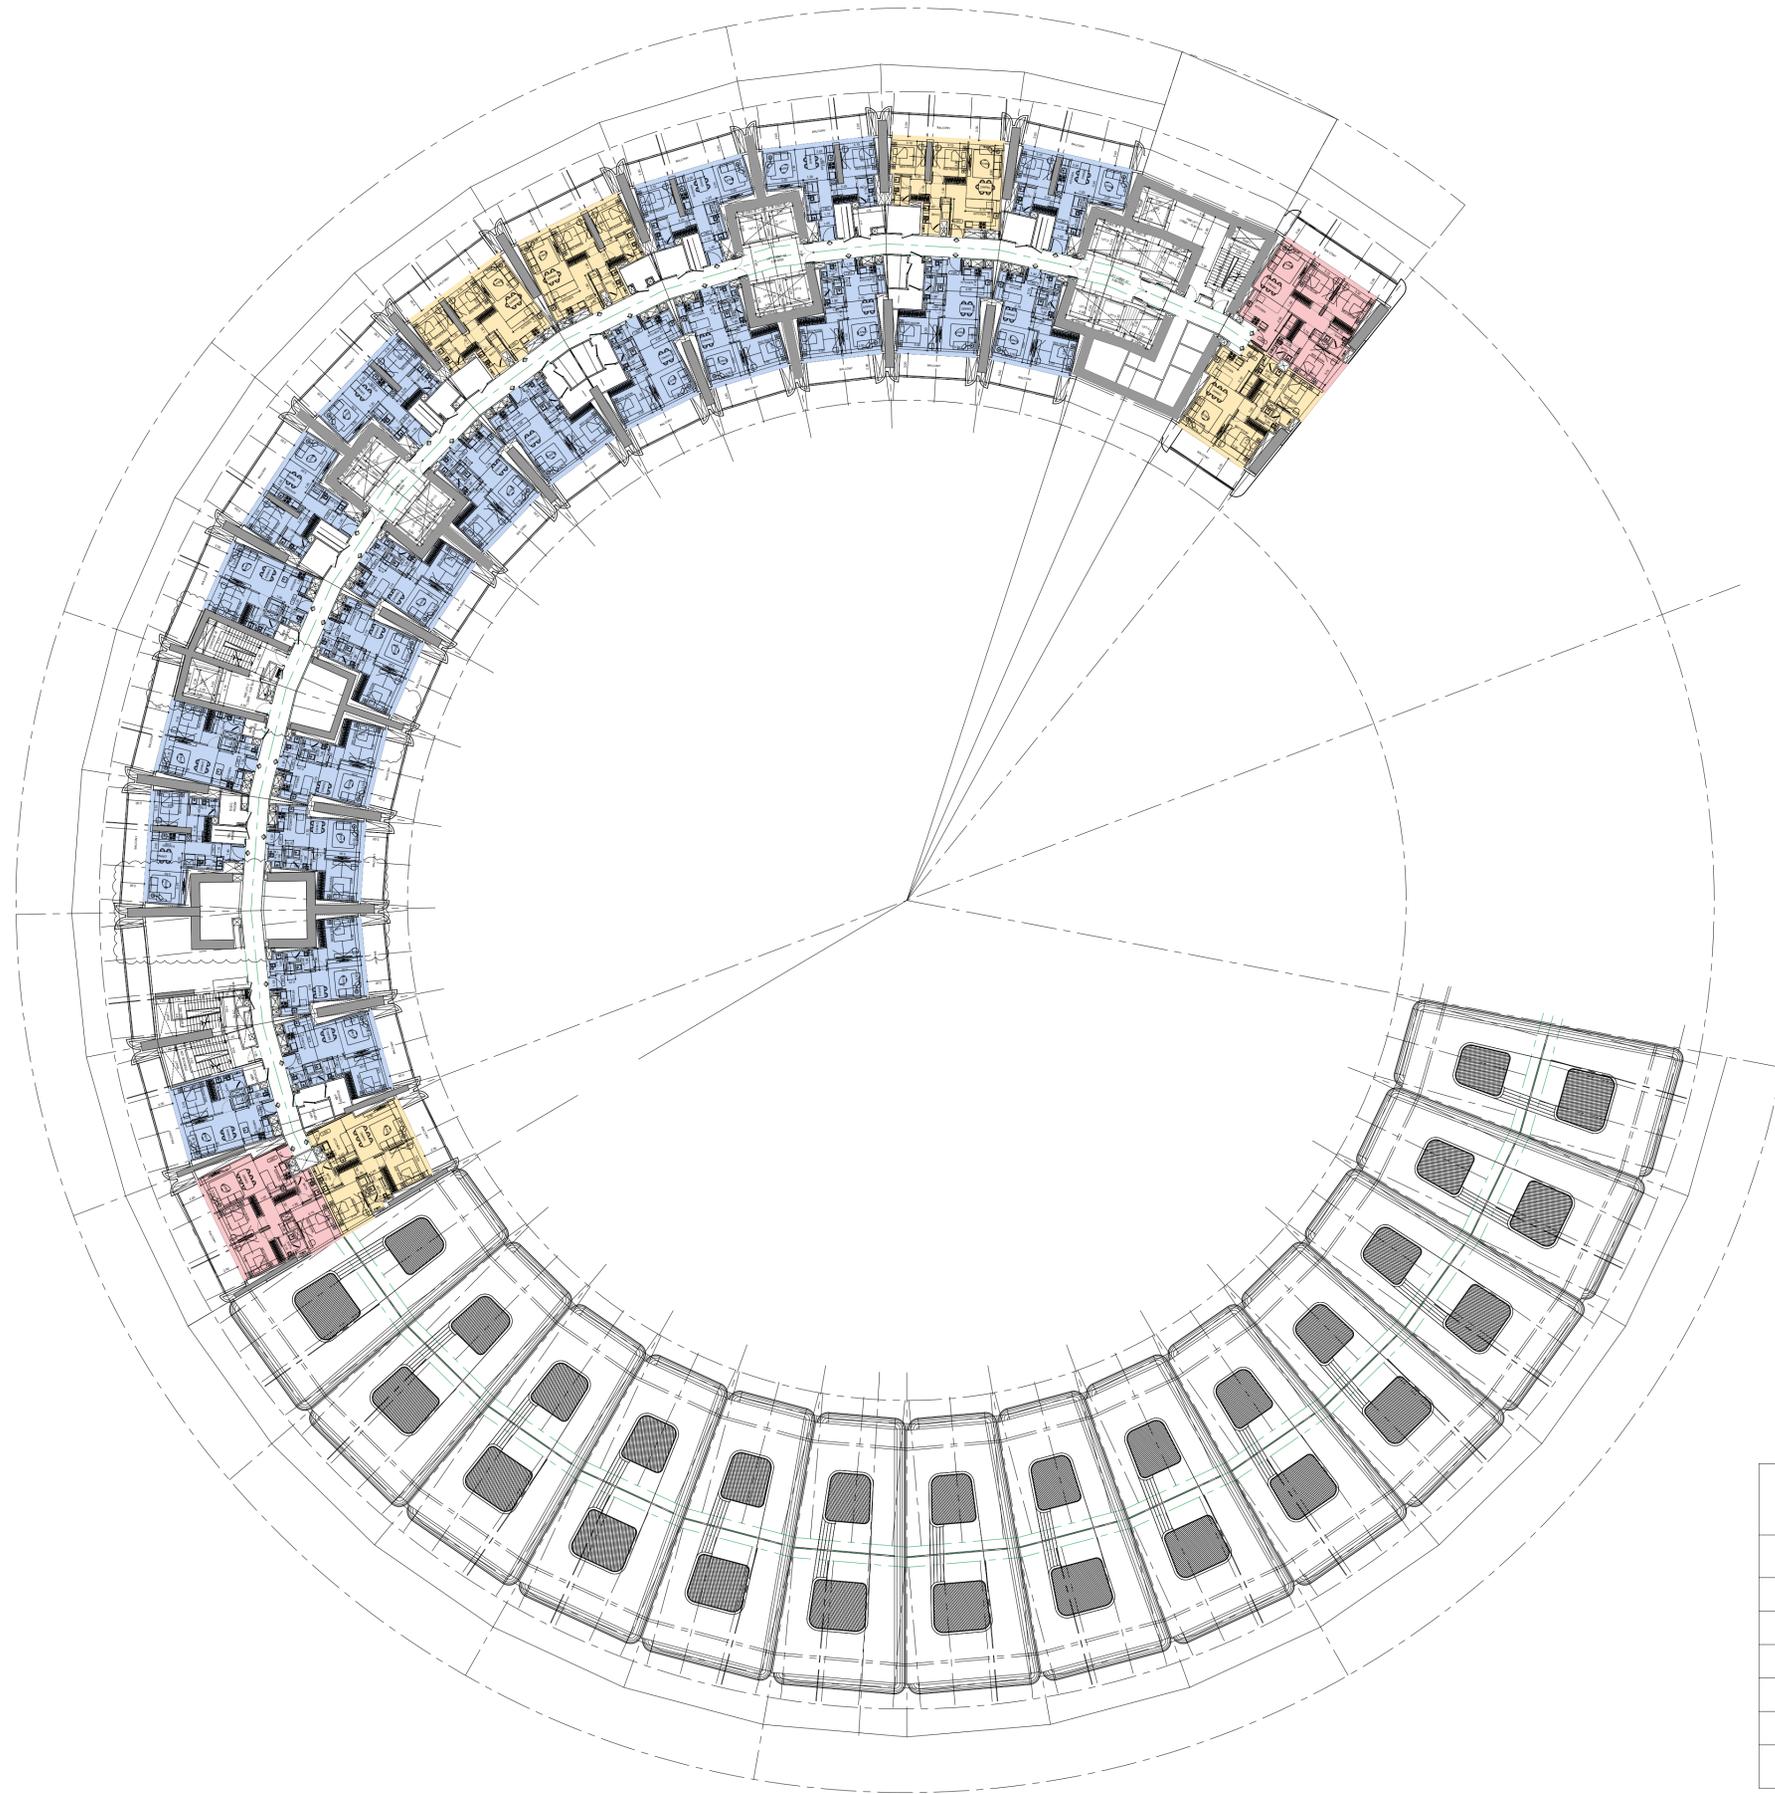

| UNIT<br>TABULATION |           |
|--------------------|-----------|
| Types of unit      | Numbers   |
| Studio             | 0         |
| 1-Bed              | 22        |
| 2-Bed              | 5         |
| 3-Bed              | 2         |
| 4-Bed              | 0         |
| <b>TOTAL</b>       | <b>29</b> |




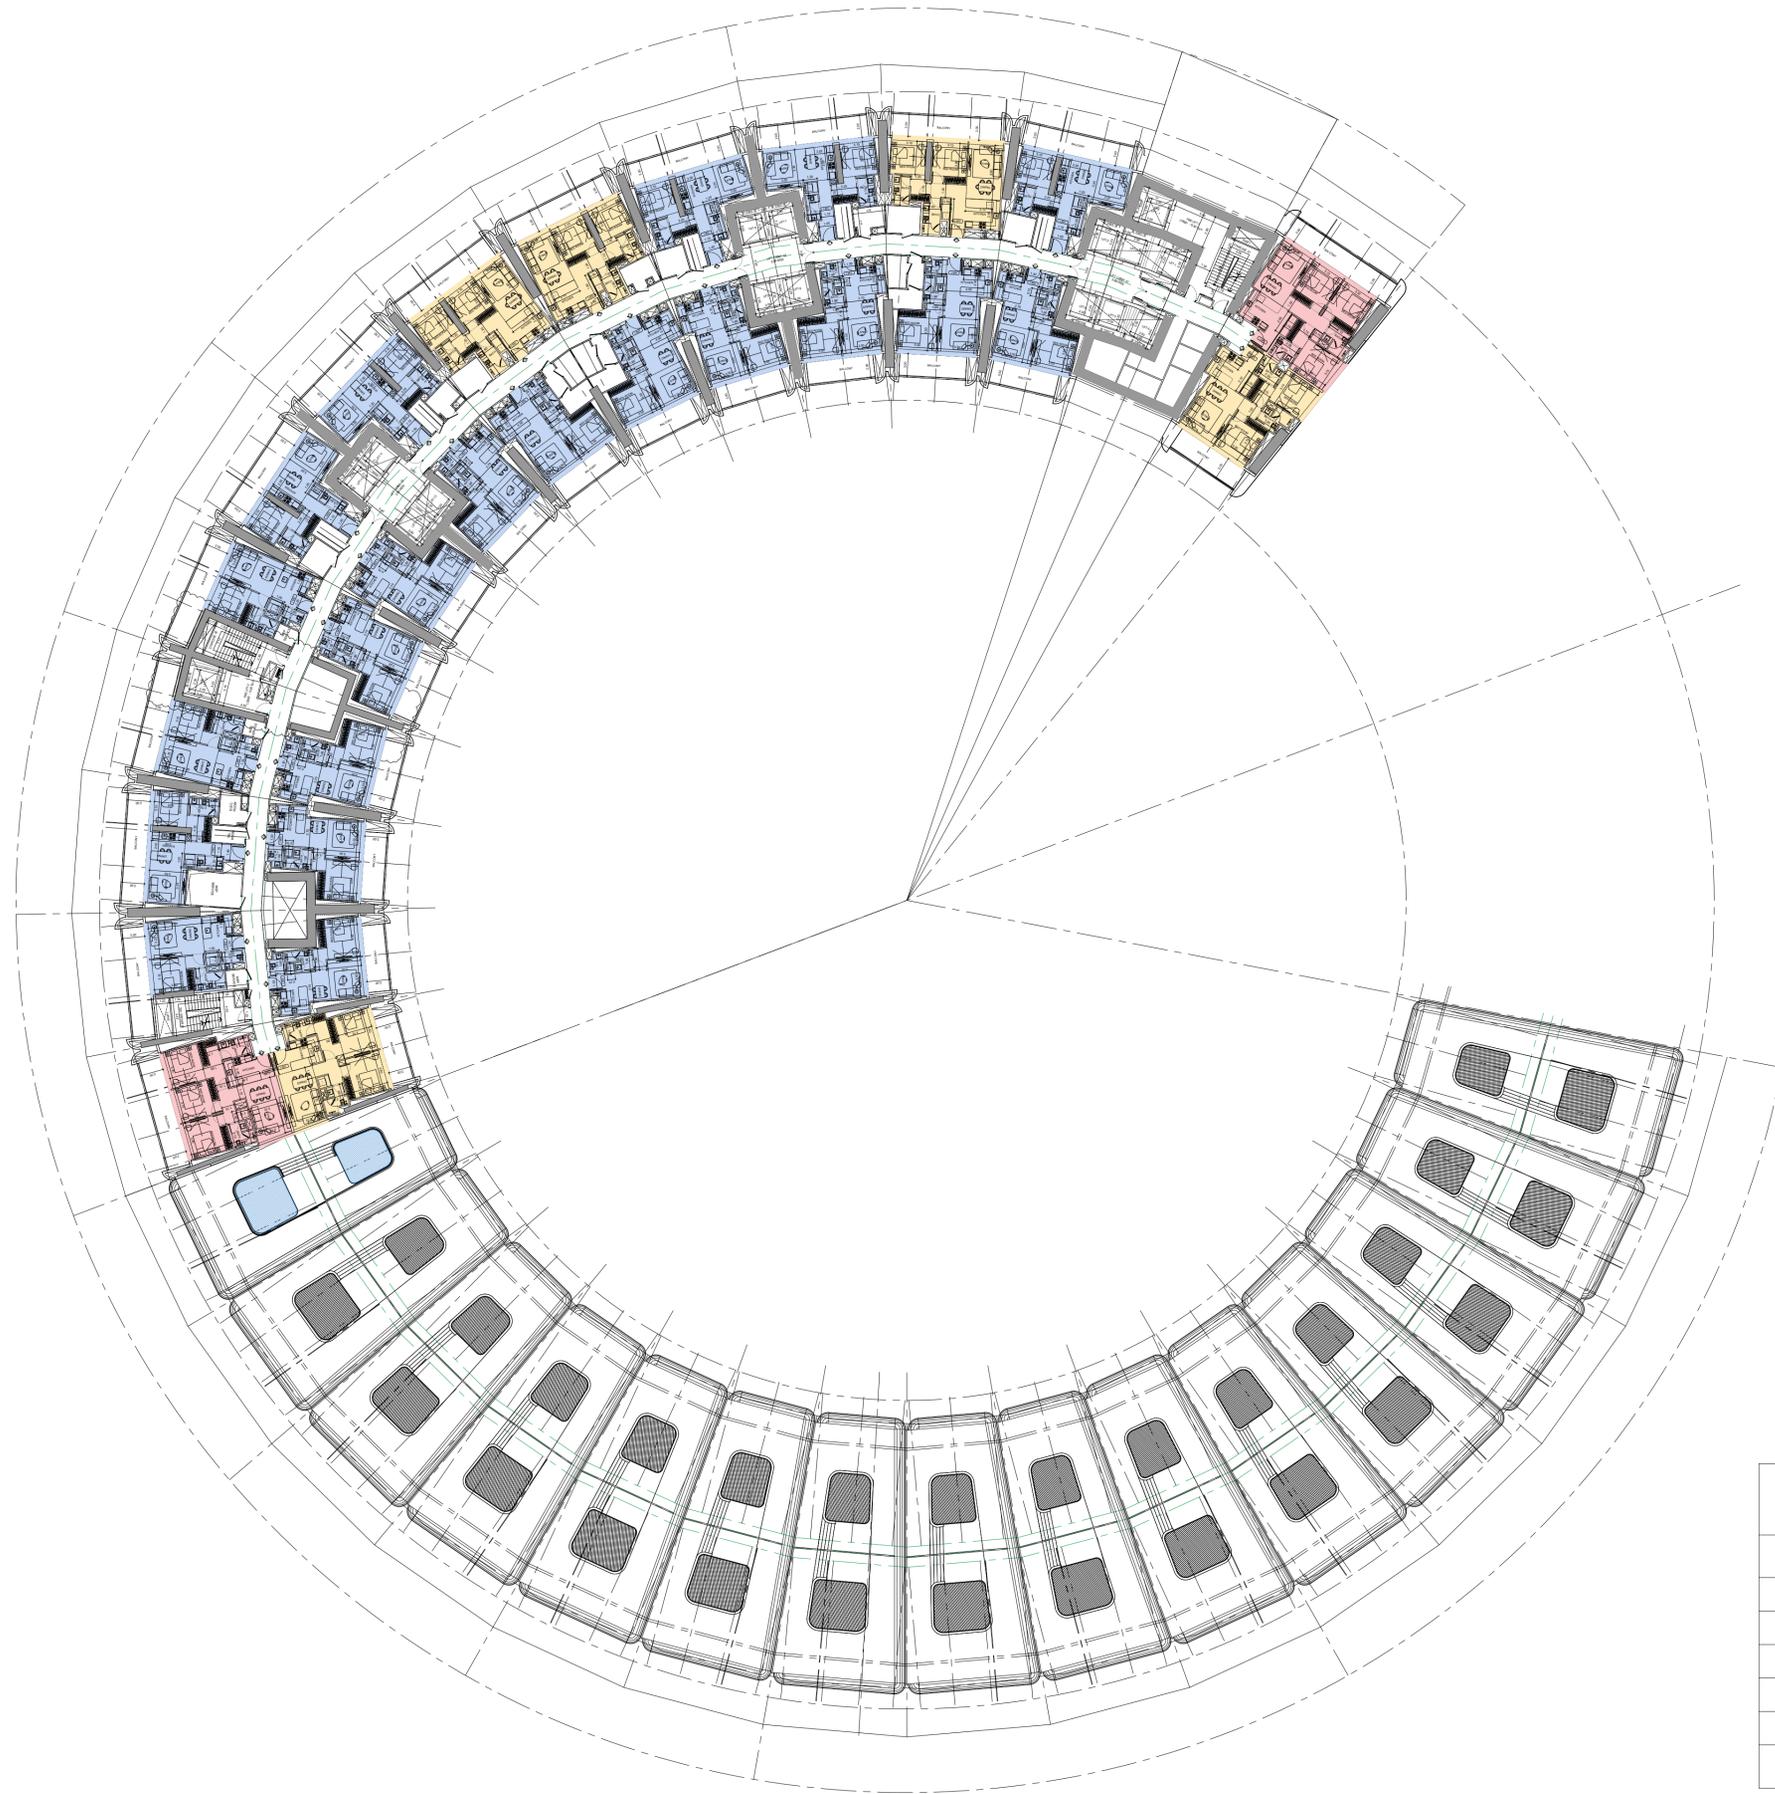

**UNIT  
TABULATION**

| Types of unit | Numbers   |
|---------------|-----------|
| Studio        | 0         |
| 1-Bed         | 21        |
| 2-Bed         | 5         |
| 3-Bed         | 2         |
| 4-Bed         | 0         |
| <b>TOTAL</b>  | <b>28</b> |




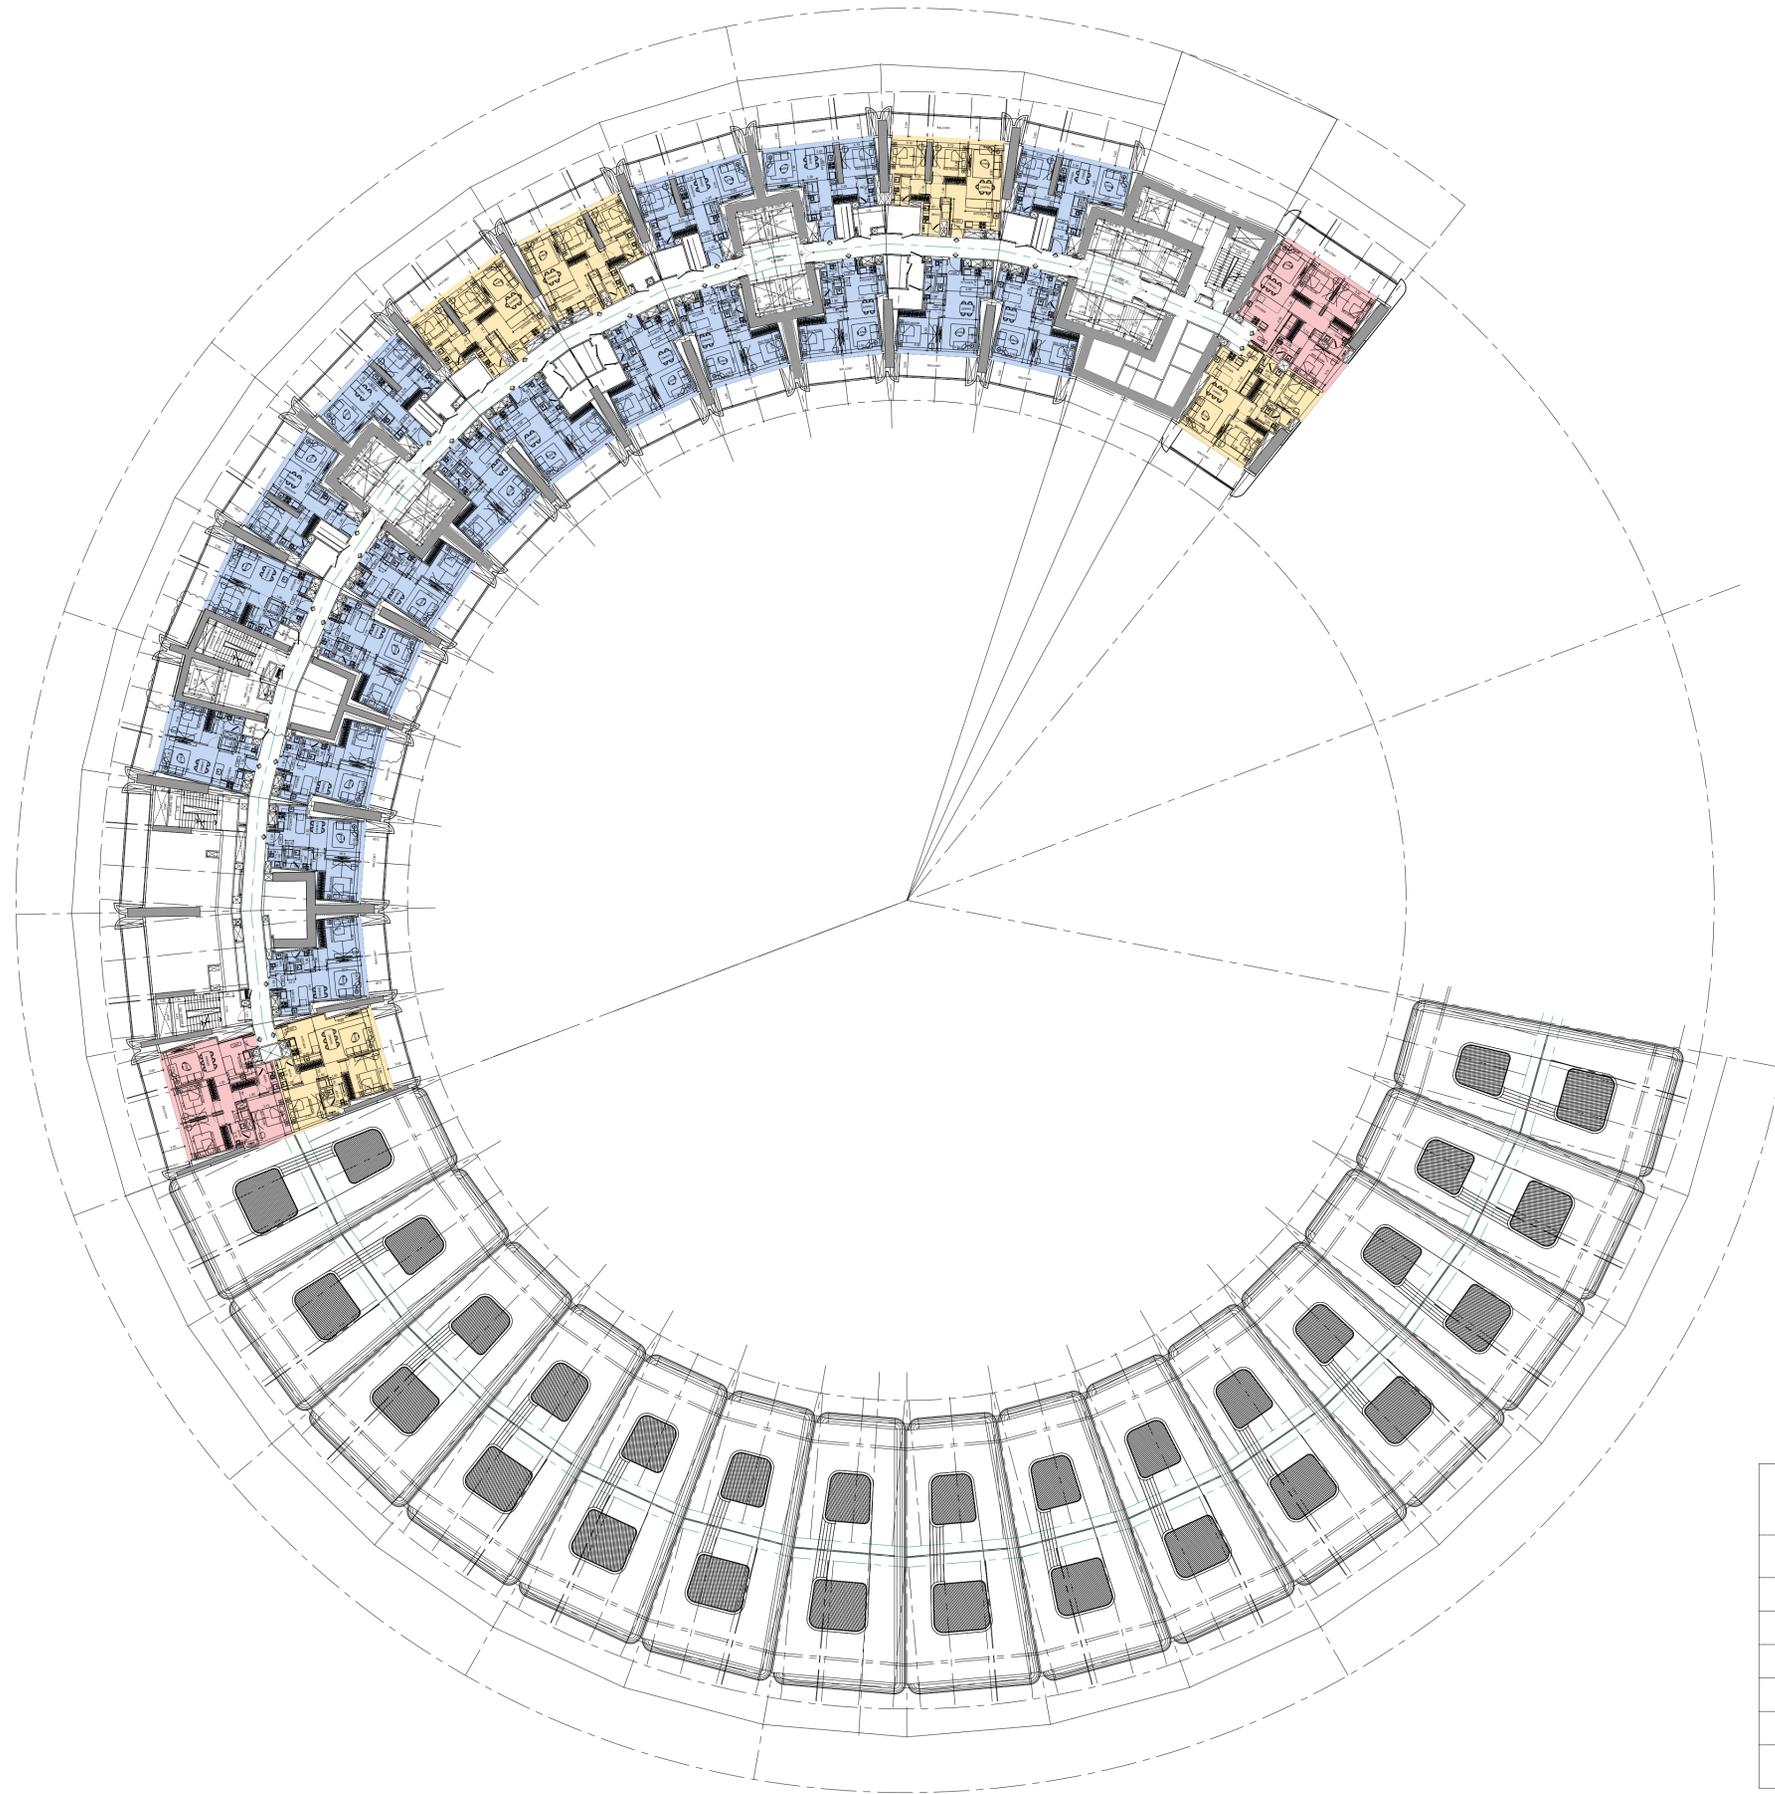

**UNIT  
TABULATION**

| Types of unit | Numbers   |
|---------------|-----------|
| Studio        | 0         |
| 1-Bed         | 19        |
| 2-Bed         | 5         |
| 3-Bed         | 2         |
| 4-Bed         | 0         |
| <b>TOTAL</b>  | <b>26</b> |




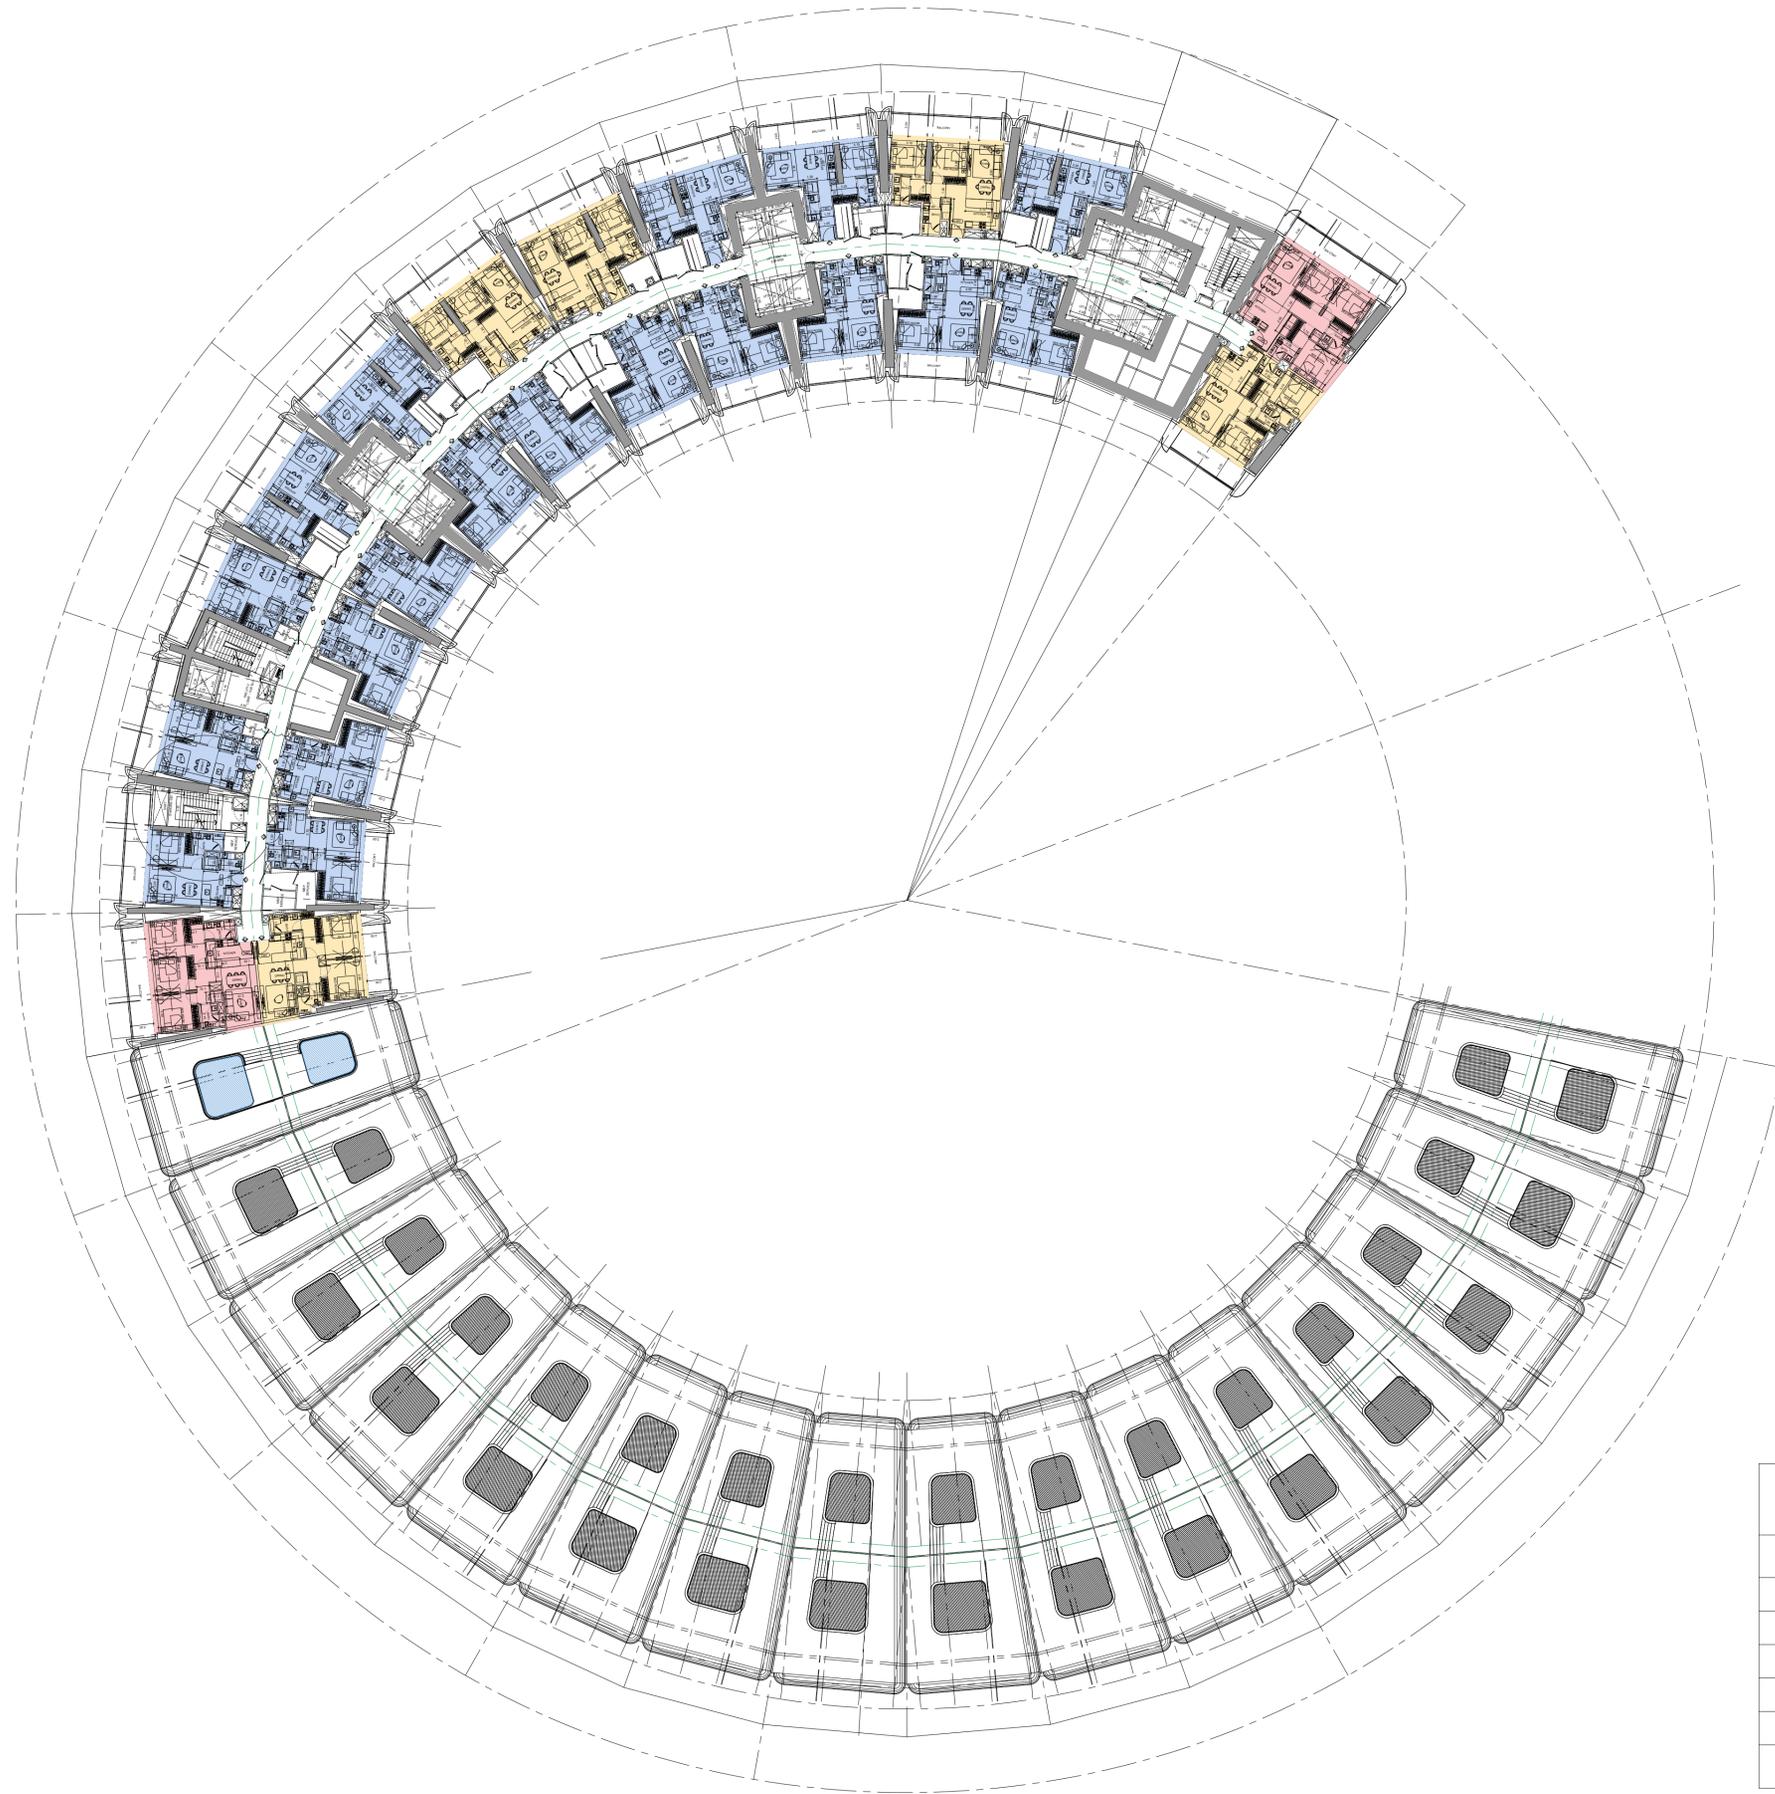

**UNIT  
TABULATION**


| Types of unit | Numbers   |
|---------------|-----------|
| Studio        | 0         |
| 1-Bed         | 19        |
| 2-Bed         | 5         |
| 3-Bed         | 2         |
| 4-Bed         | 0         |
| <b>TOTAL</b>  | <b>26</b> |



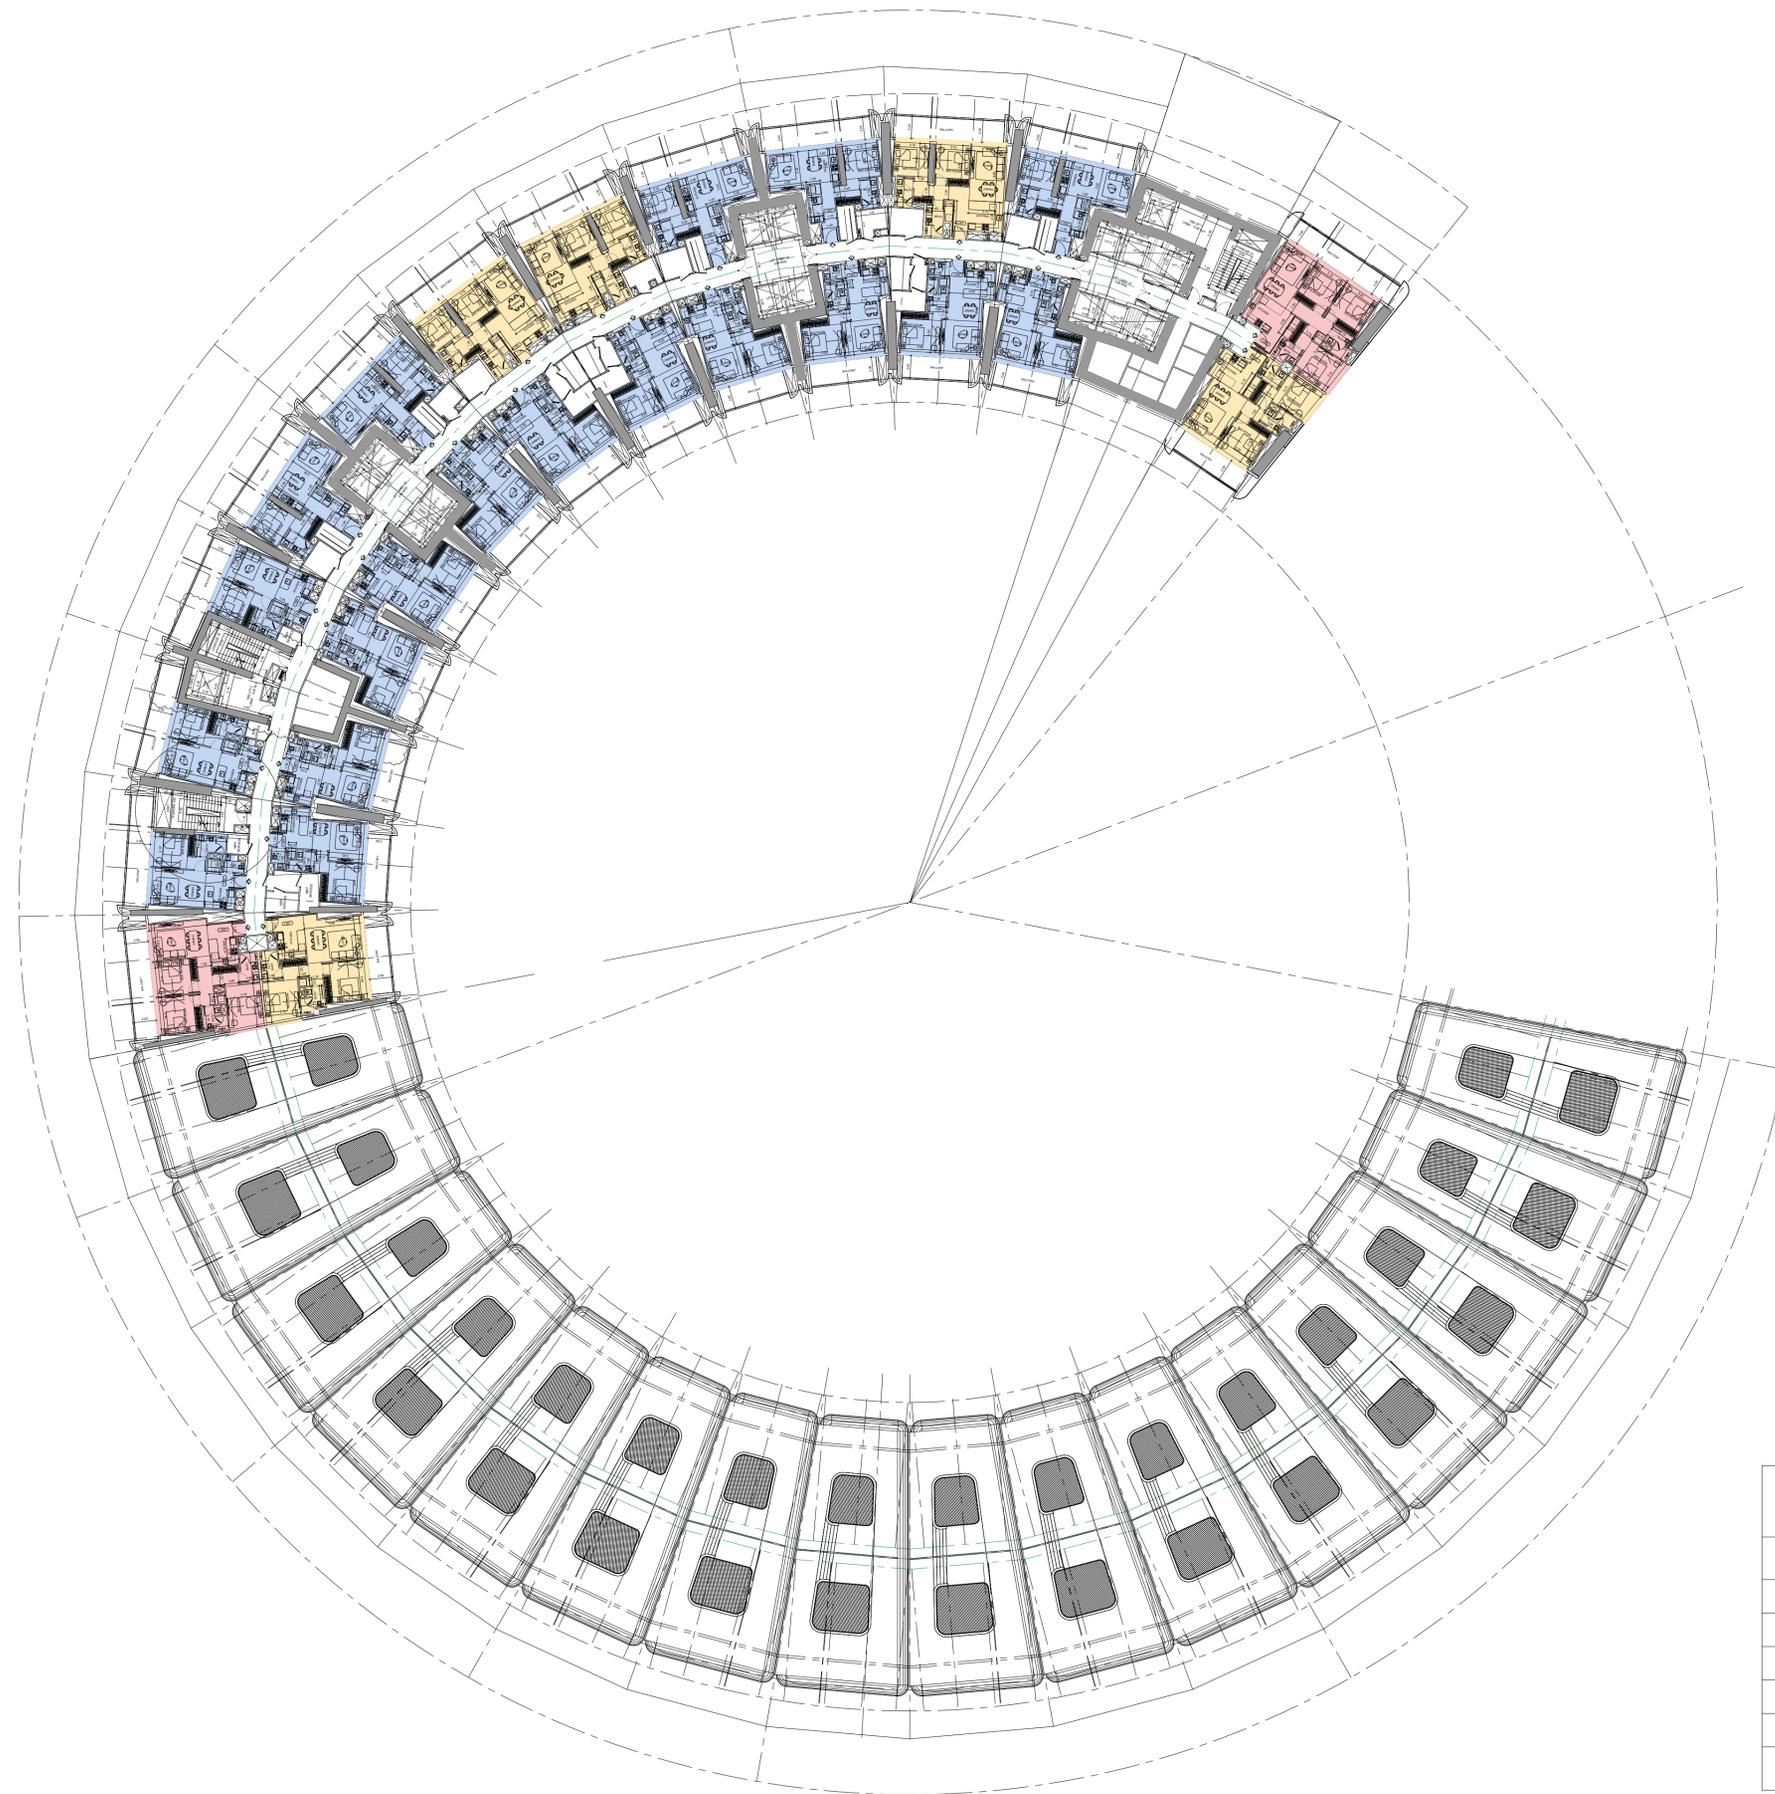


| UNIT<br>TABULATION |         |
|--------------------|---------|
| Types of unit      | Numbers |
| Studio             | 0       |
| 1-Bed              | 19      |
| 2-Bed              | 5       |
| 3-Bed              | 2       |
| 4-Bed              | 0       |
| TOTAL              | 26      |



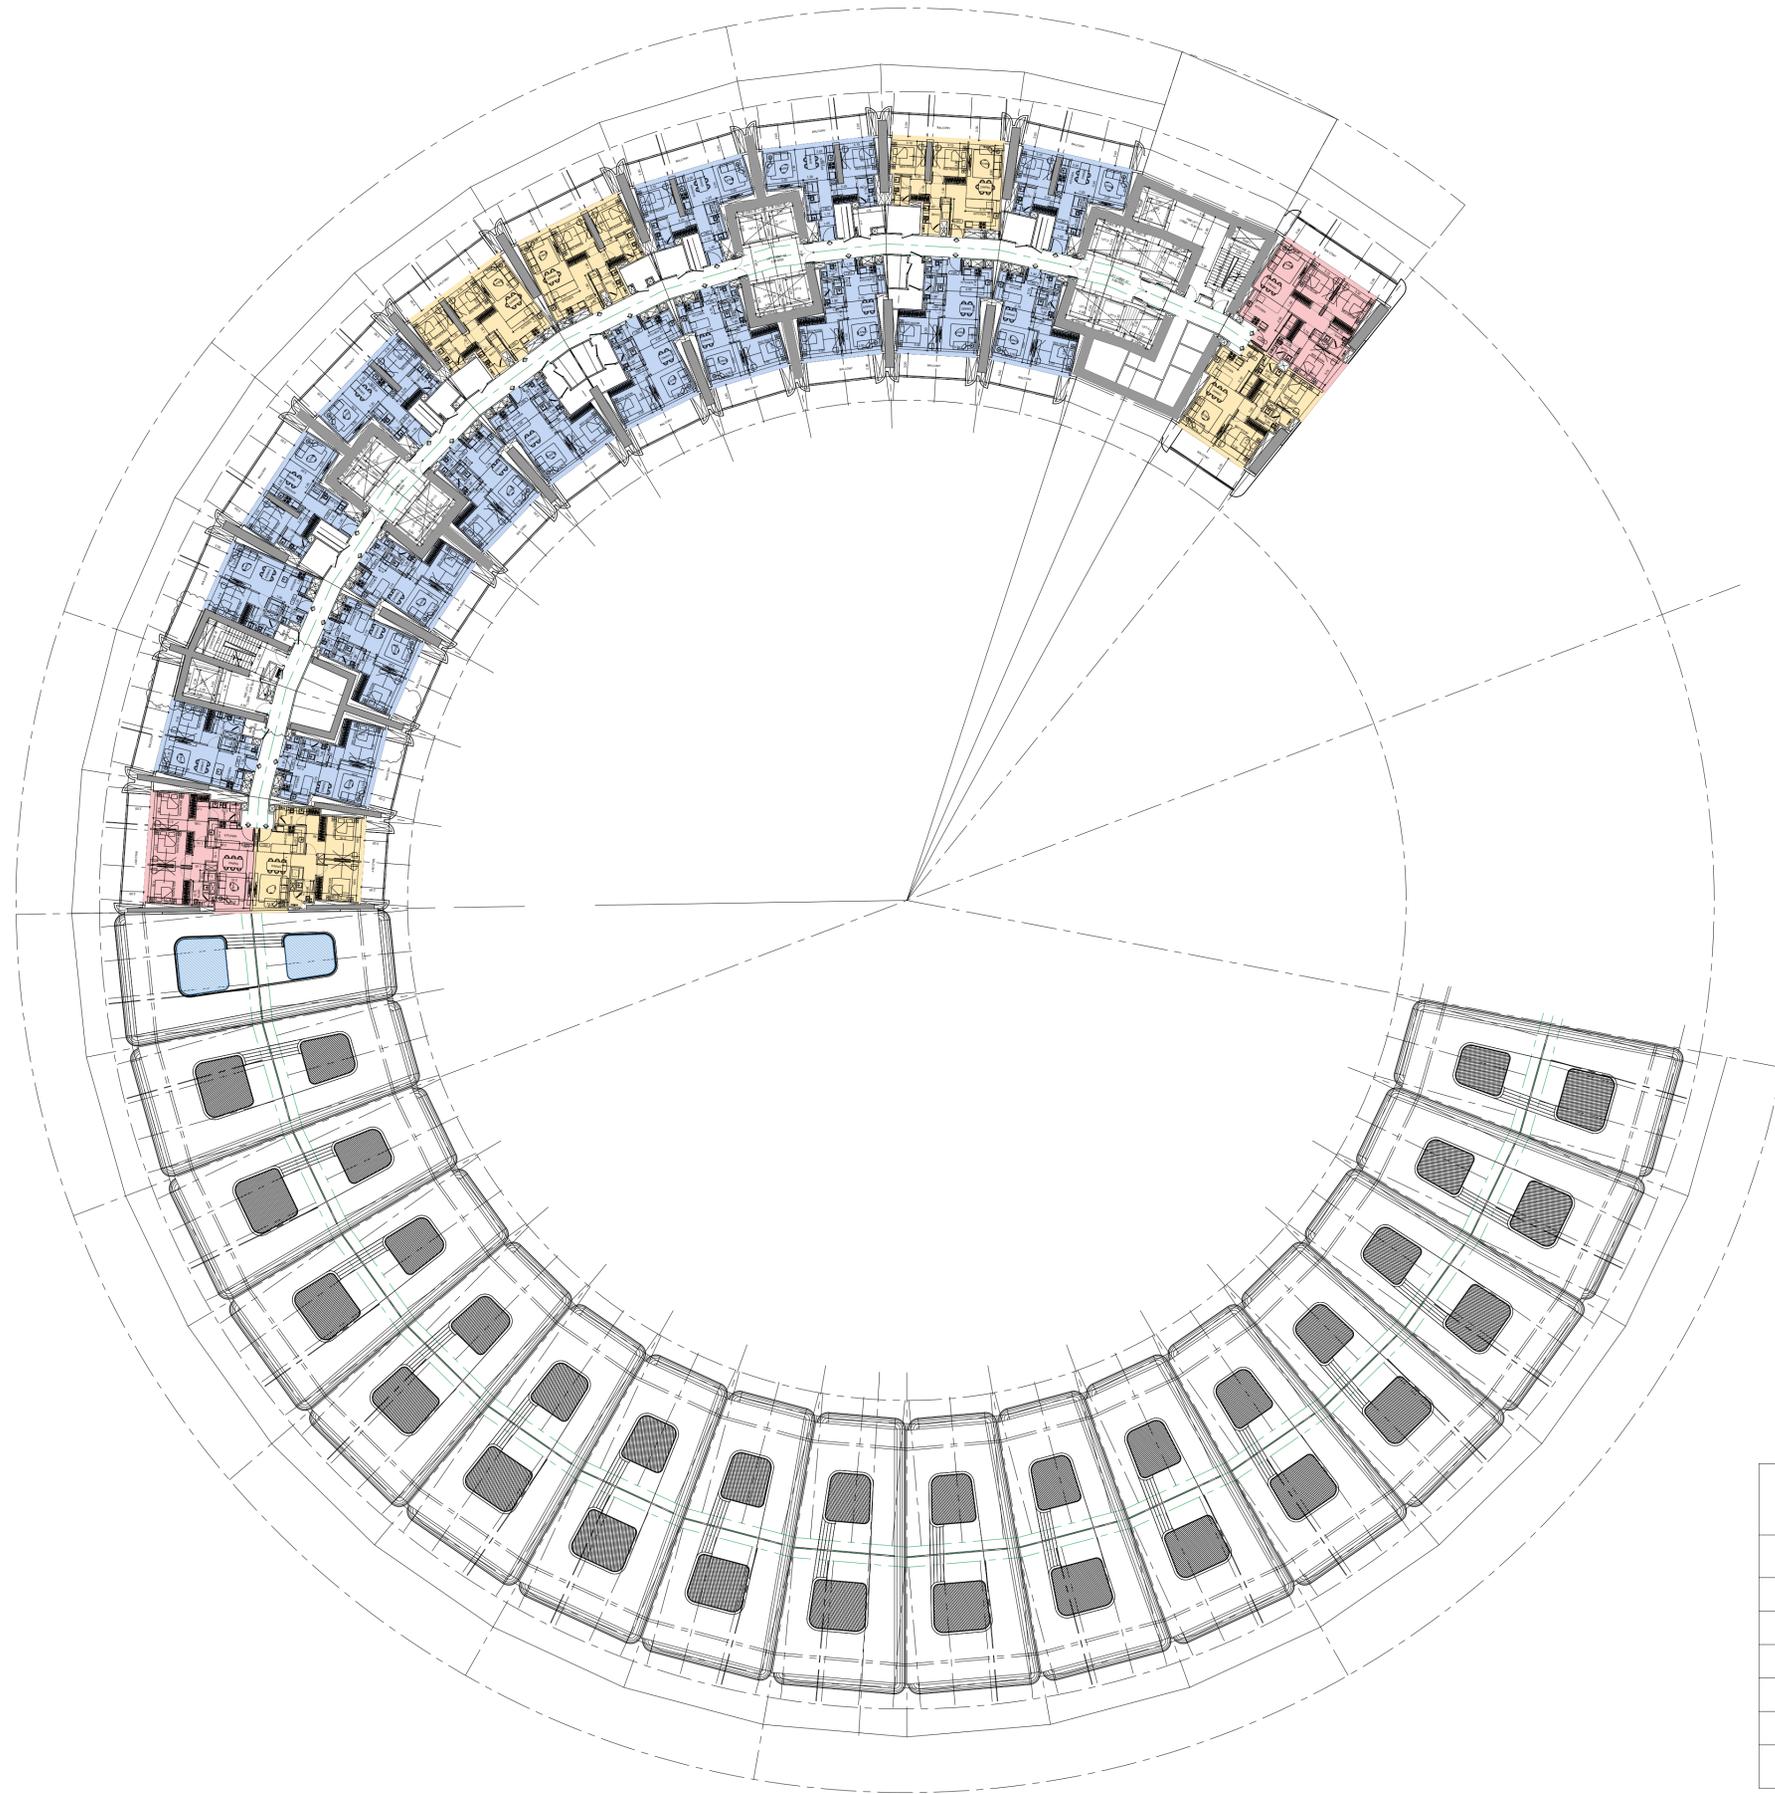

| UNIT<br>TABULATION |         |
|--------------------|---------|
| Types of unit      | Numbers |
| Studio             | 0       |
| 1-Bed              | 17      |
| 2-Bed              | 5       |
| 3-Bed              | 2       |
| 4-Bed              | 0       |
| TOTAL              | 24      |




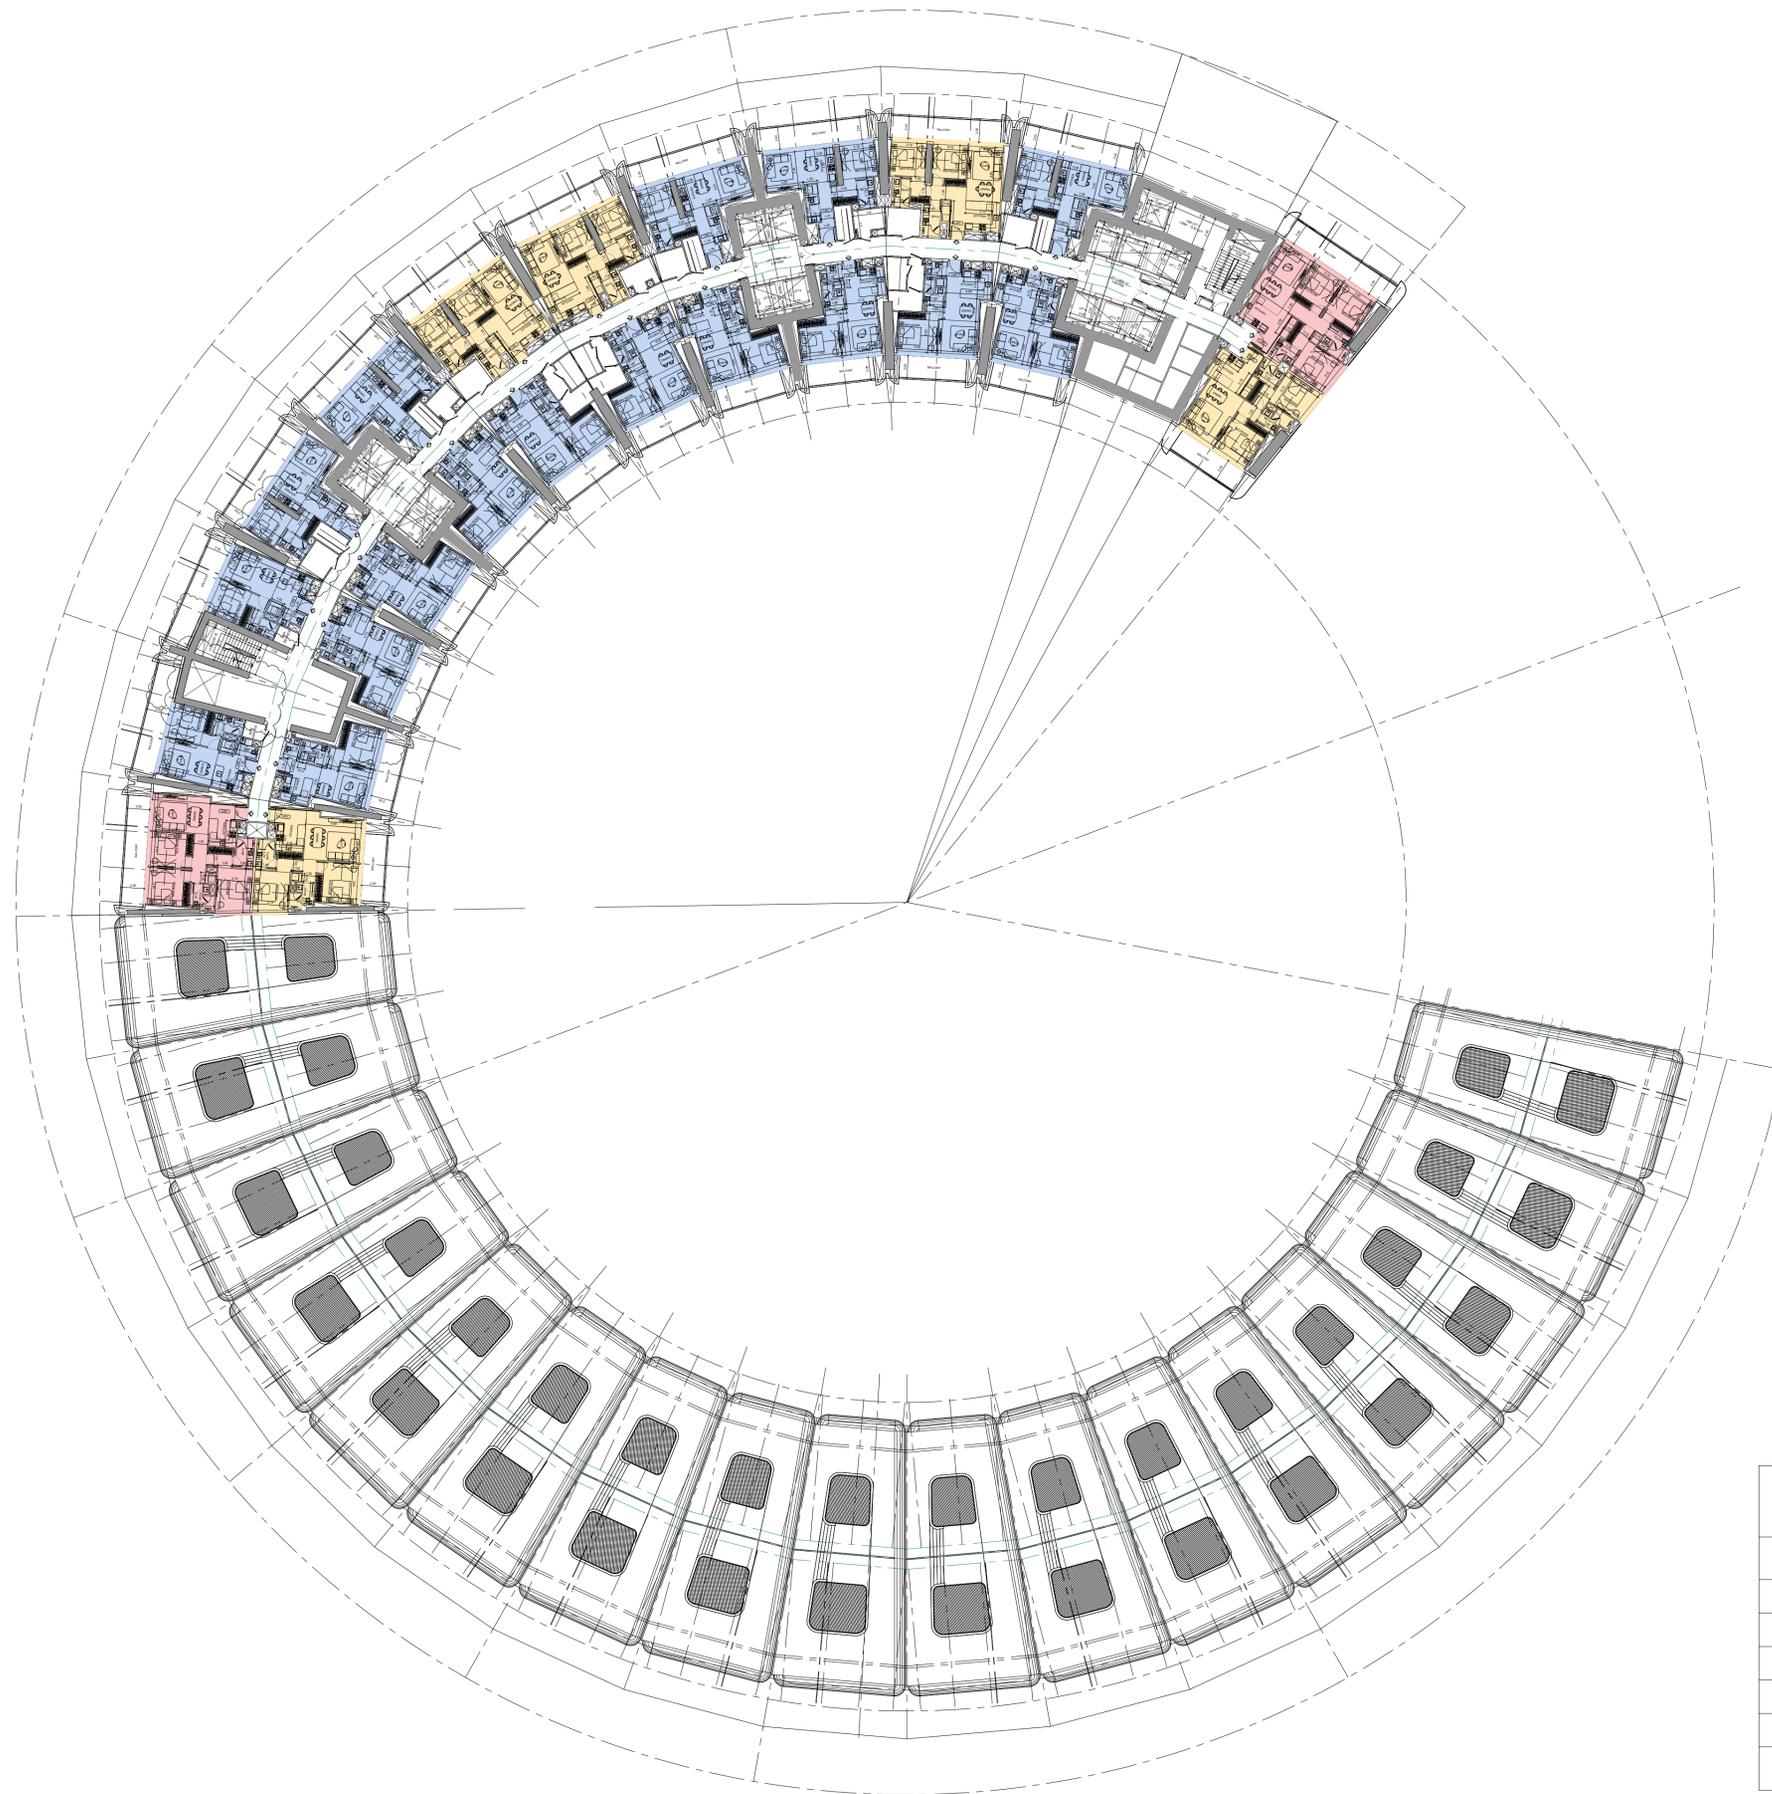

**UNIT  
TABULATION**


| Types of unit | Numbers   |
|---------------|-----------|
| Studio        | 0         |
| 1-Bed         | 17        |
| 2-Bed         | 5         |
| 3-Bed         | 2         |
| 4-Bed         | 0         |
| <b>TOTAL</b>  | <b>24</b> |



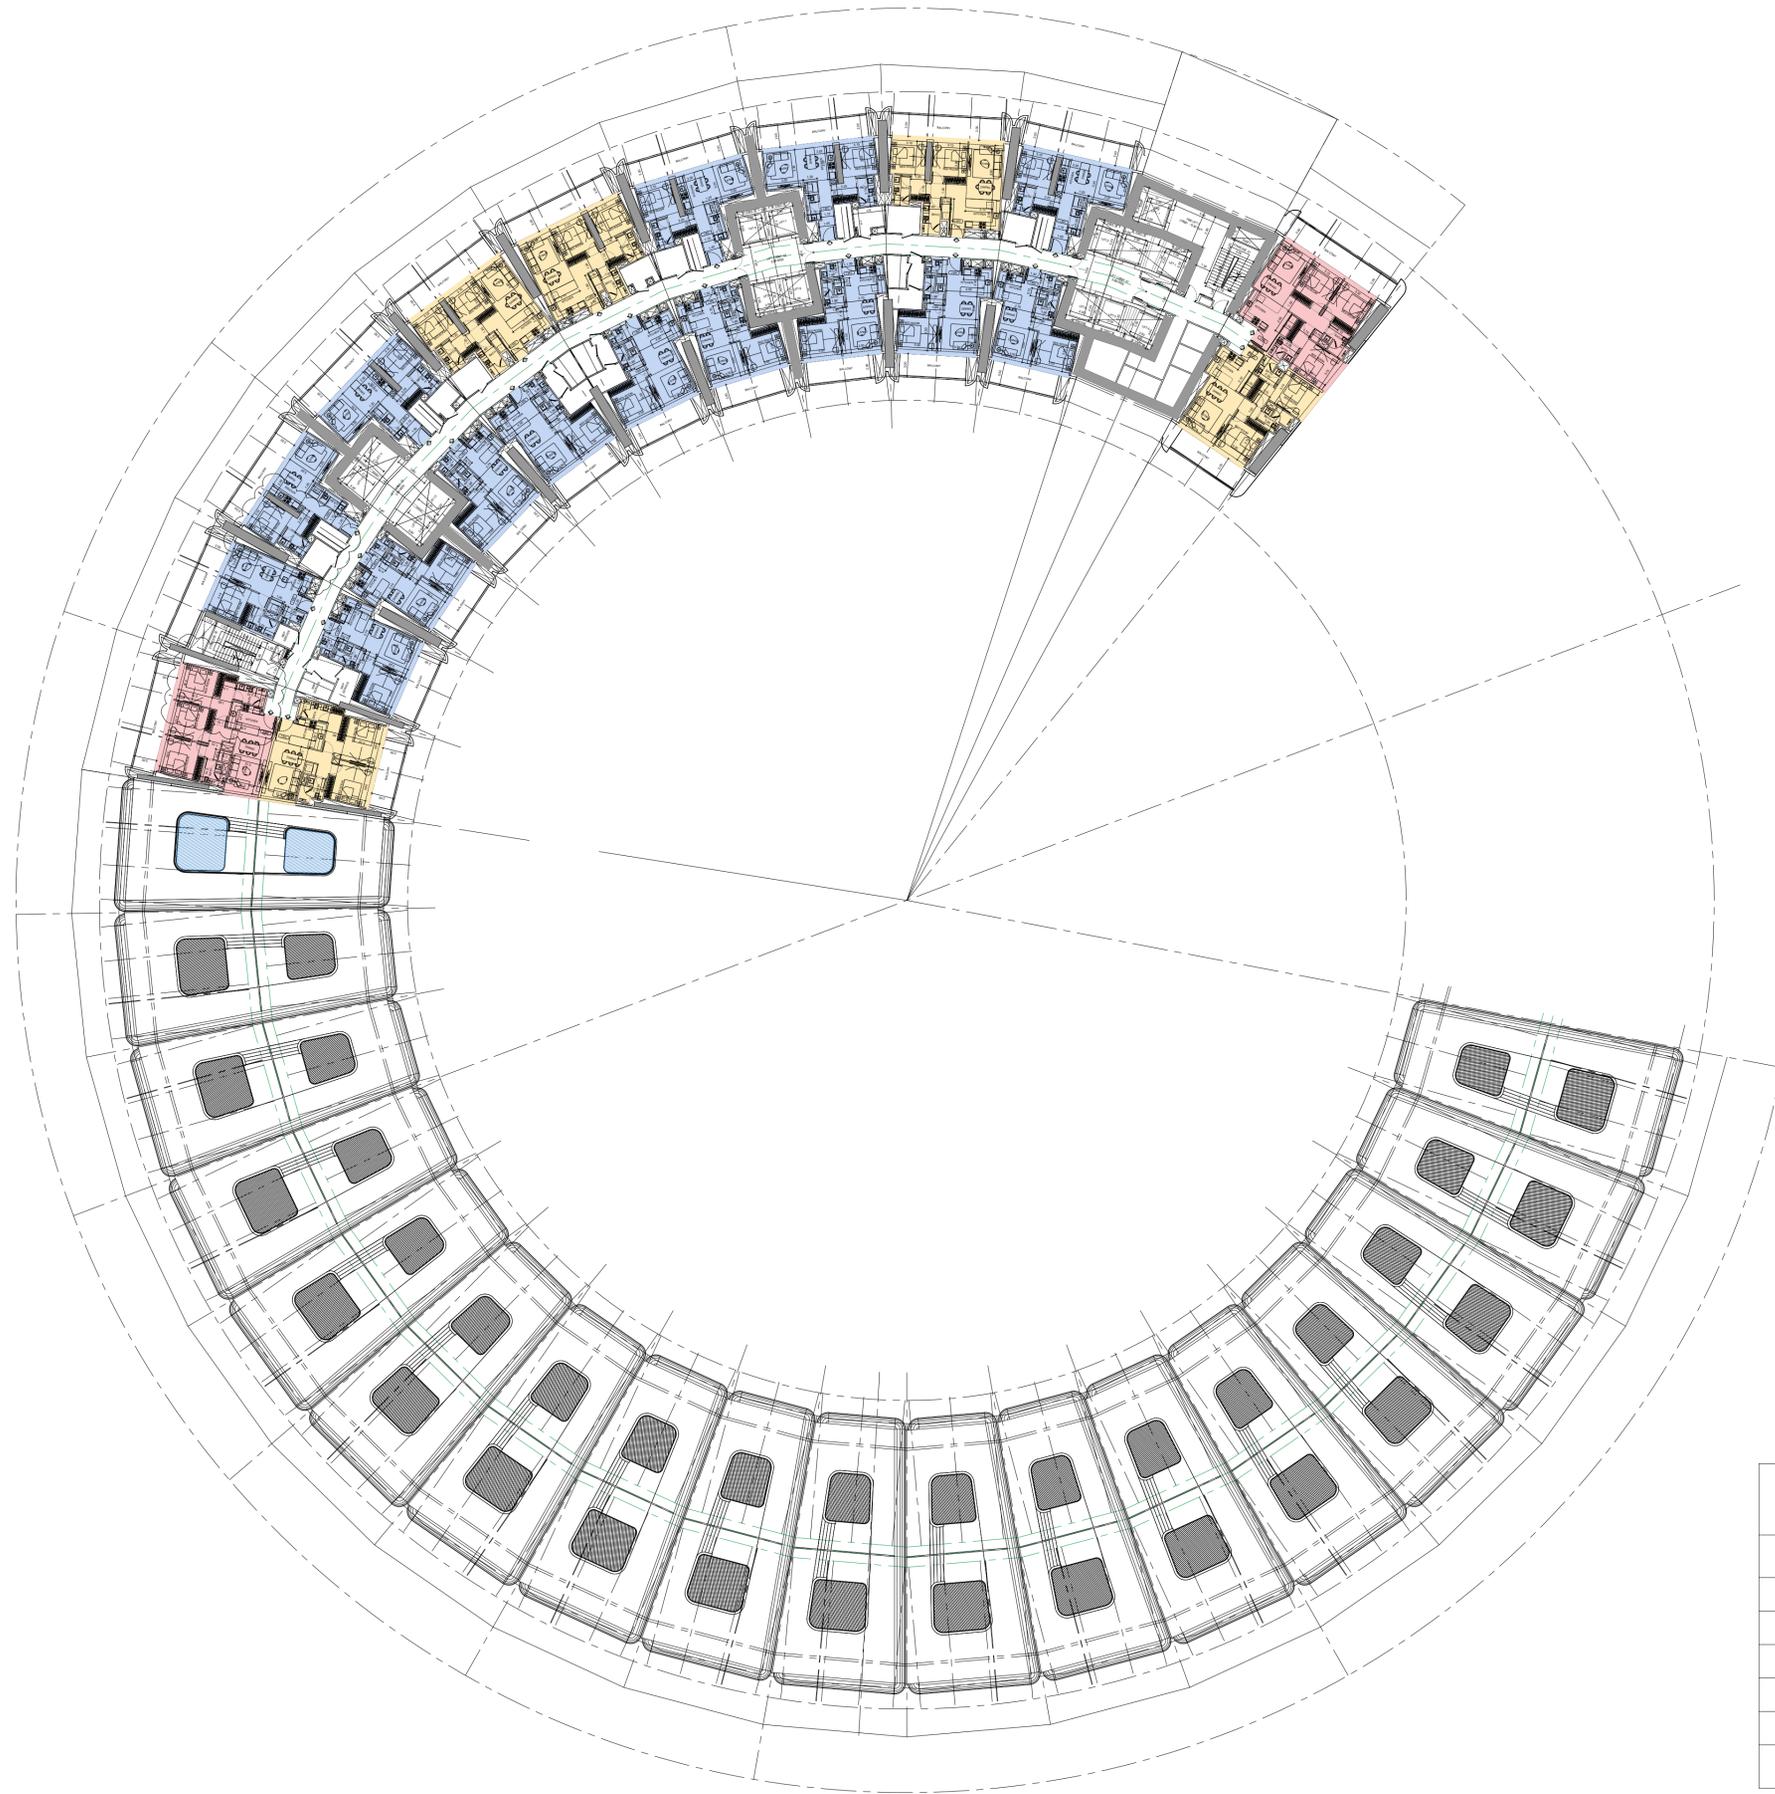

| UNIT<br>TABULATION |         |
|--------------------|---------|
| Types of unit      | Numbers |
| Studio             | 0       |
| 1-Bed              | 15      |
| 2-Bed              | 5       |
| 3-Bed              | 2       |
| 4-Bed              | 0       |
| TOTAL              | 22      |




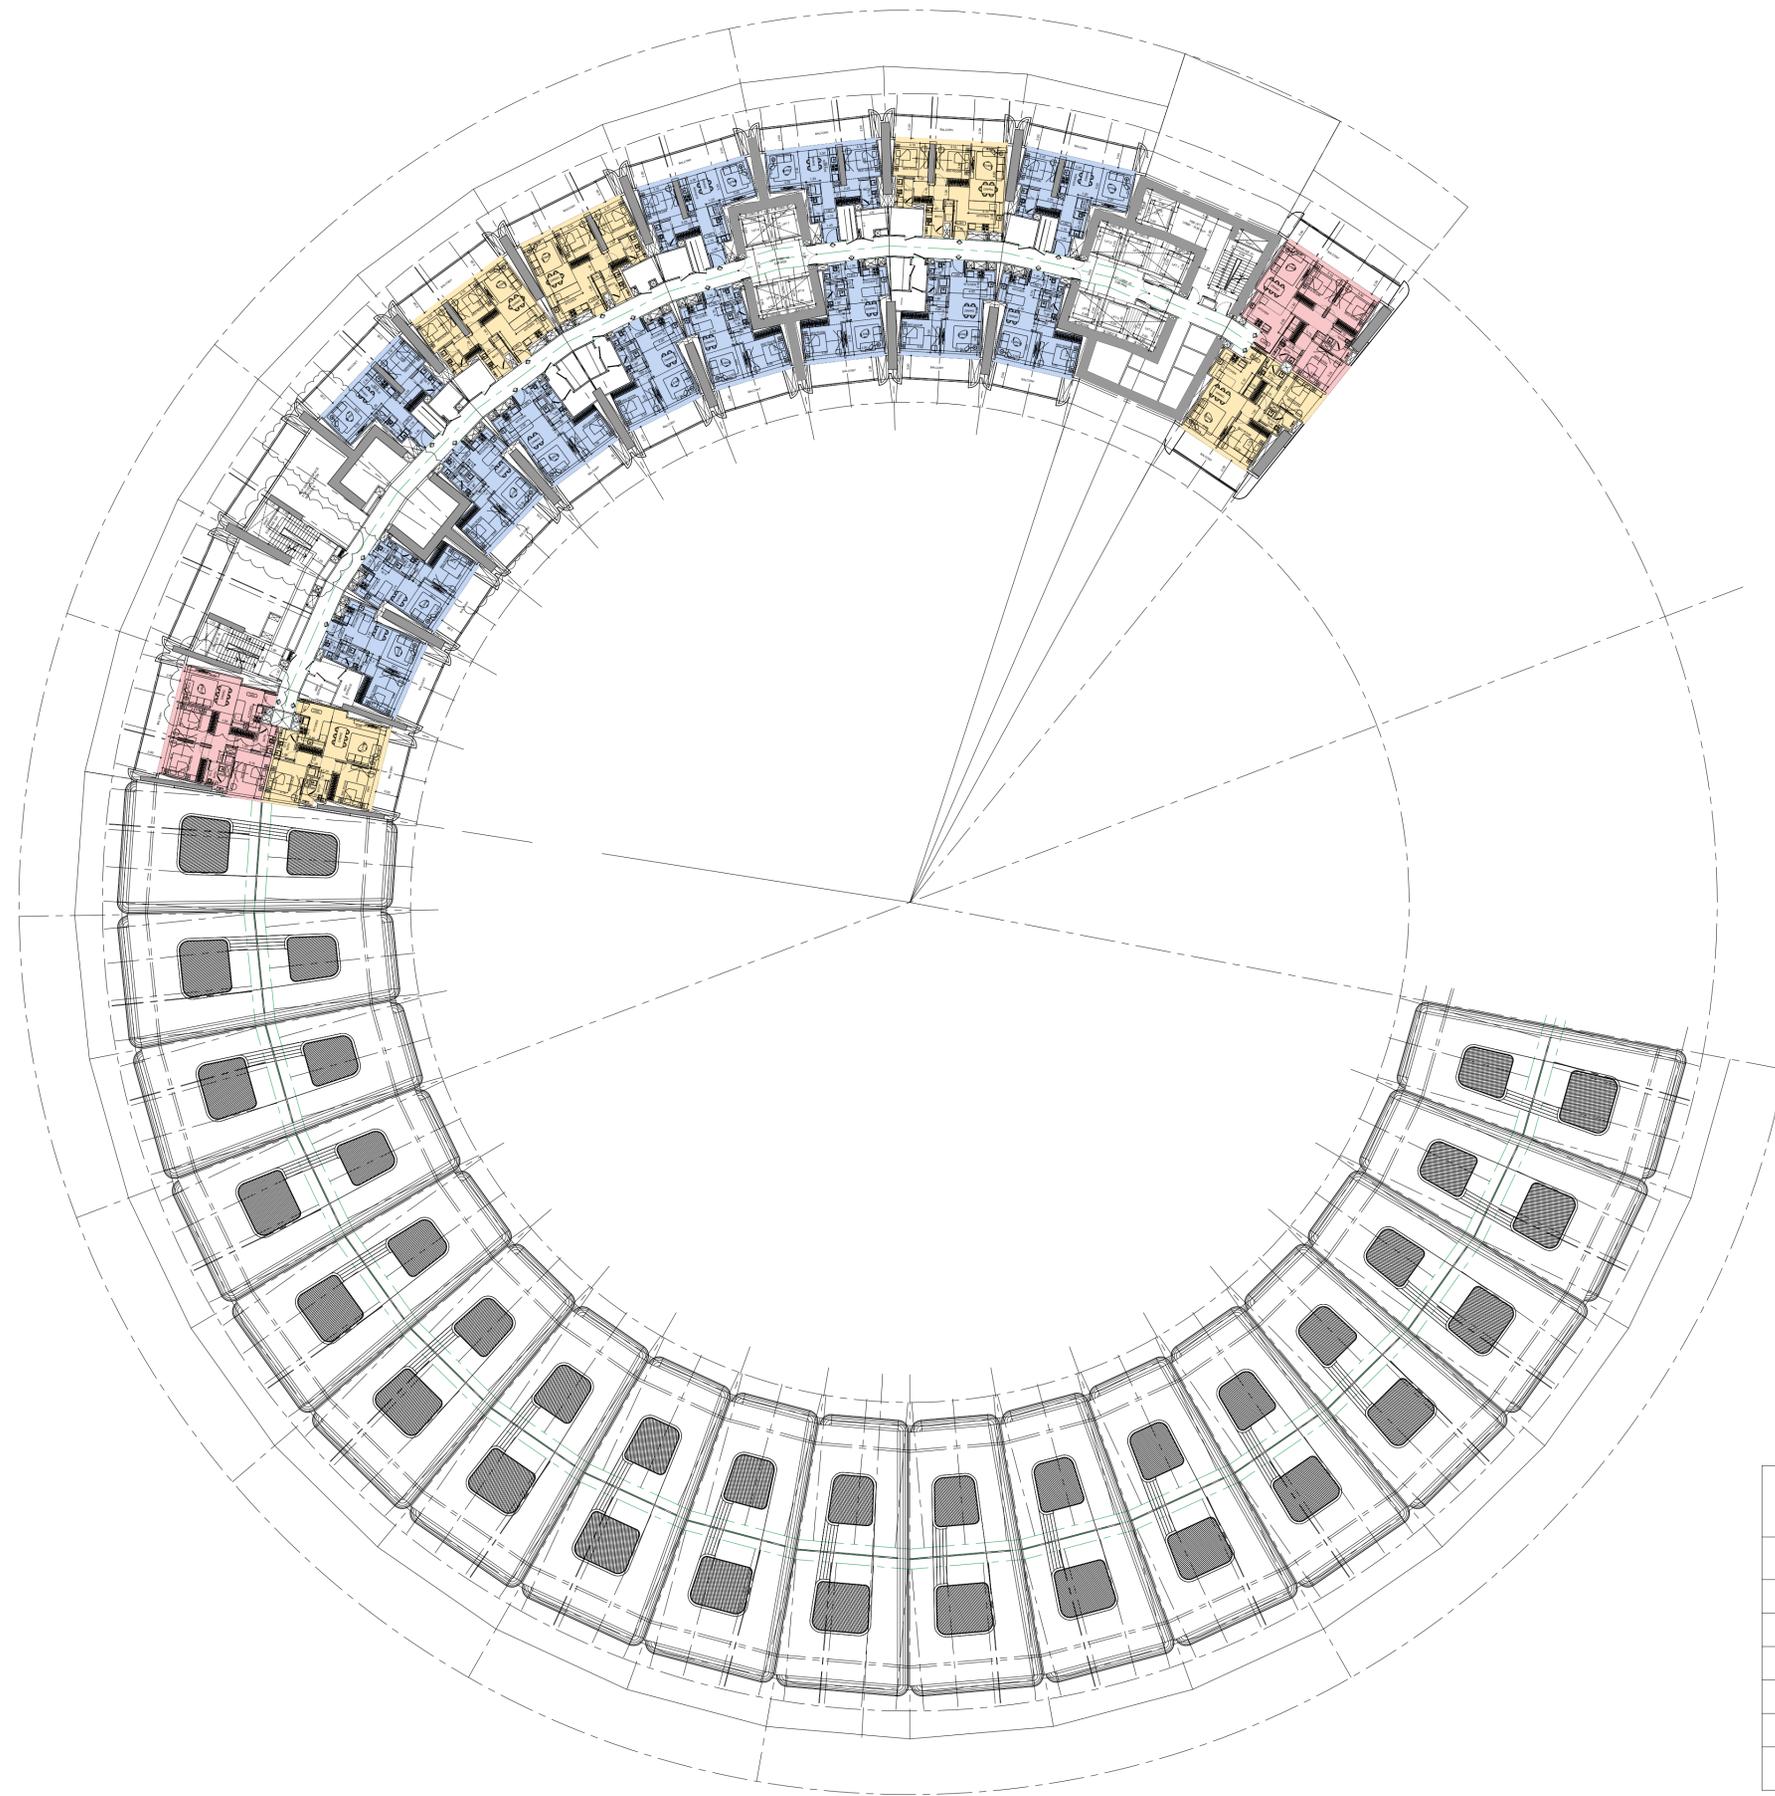

**UNIT  
TABULATION**


| Types of unit | Numbers   |
|---------------|-----------|
| Studio        | 0         |
| 1-Bed         | 13        |
| 2-Bed         | 5         |
| 3-Bed         | 2         |
| 4-Bed         | 0         |
| <b>TOTAL</b>  | <b>20</b> |



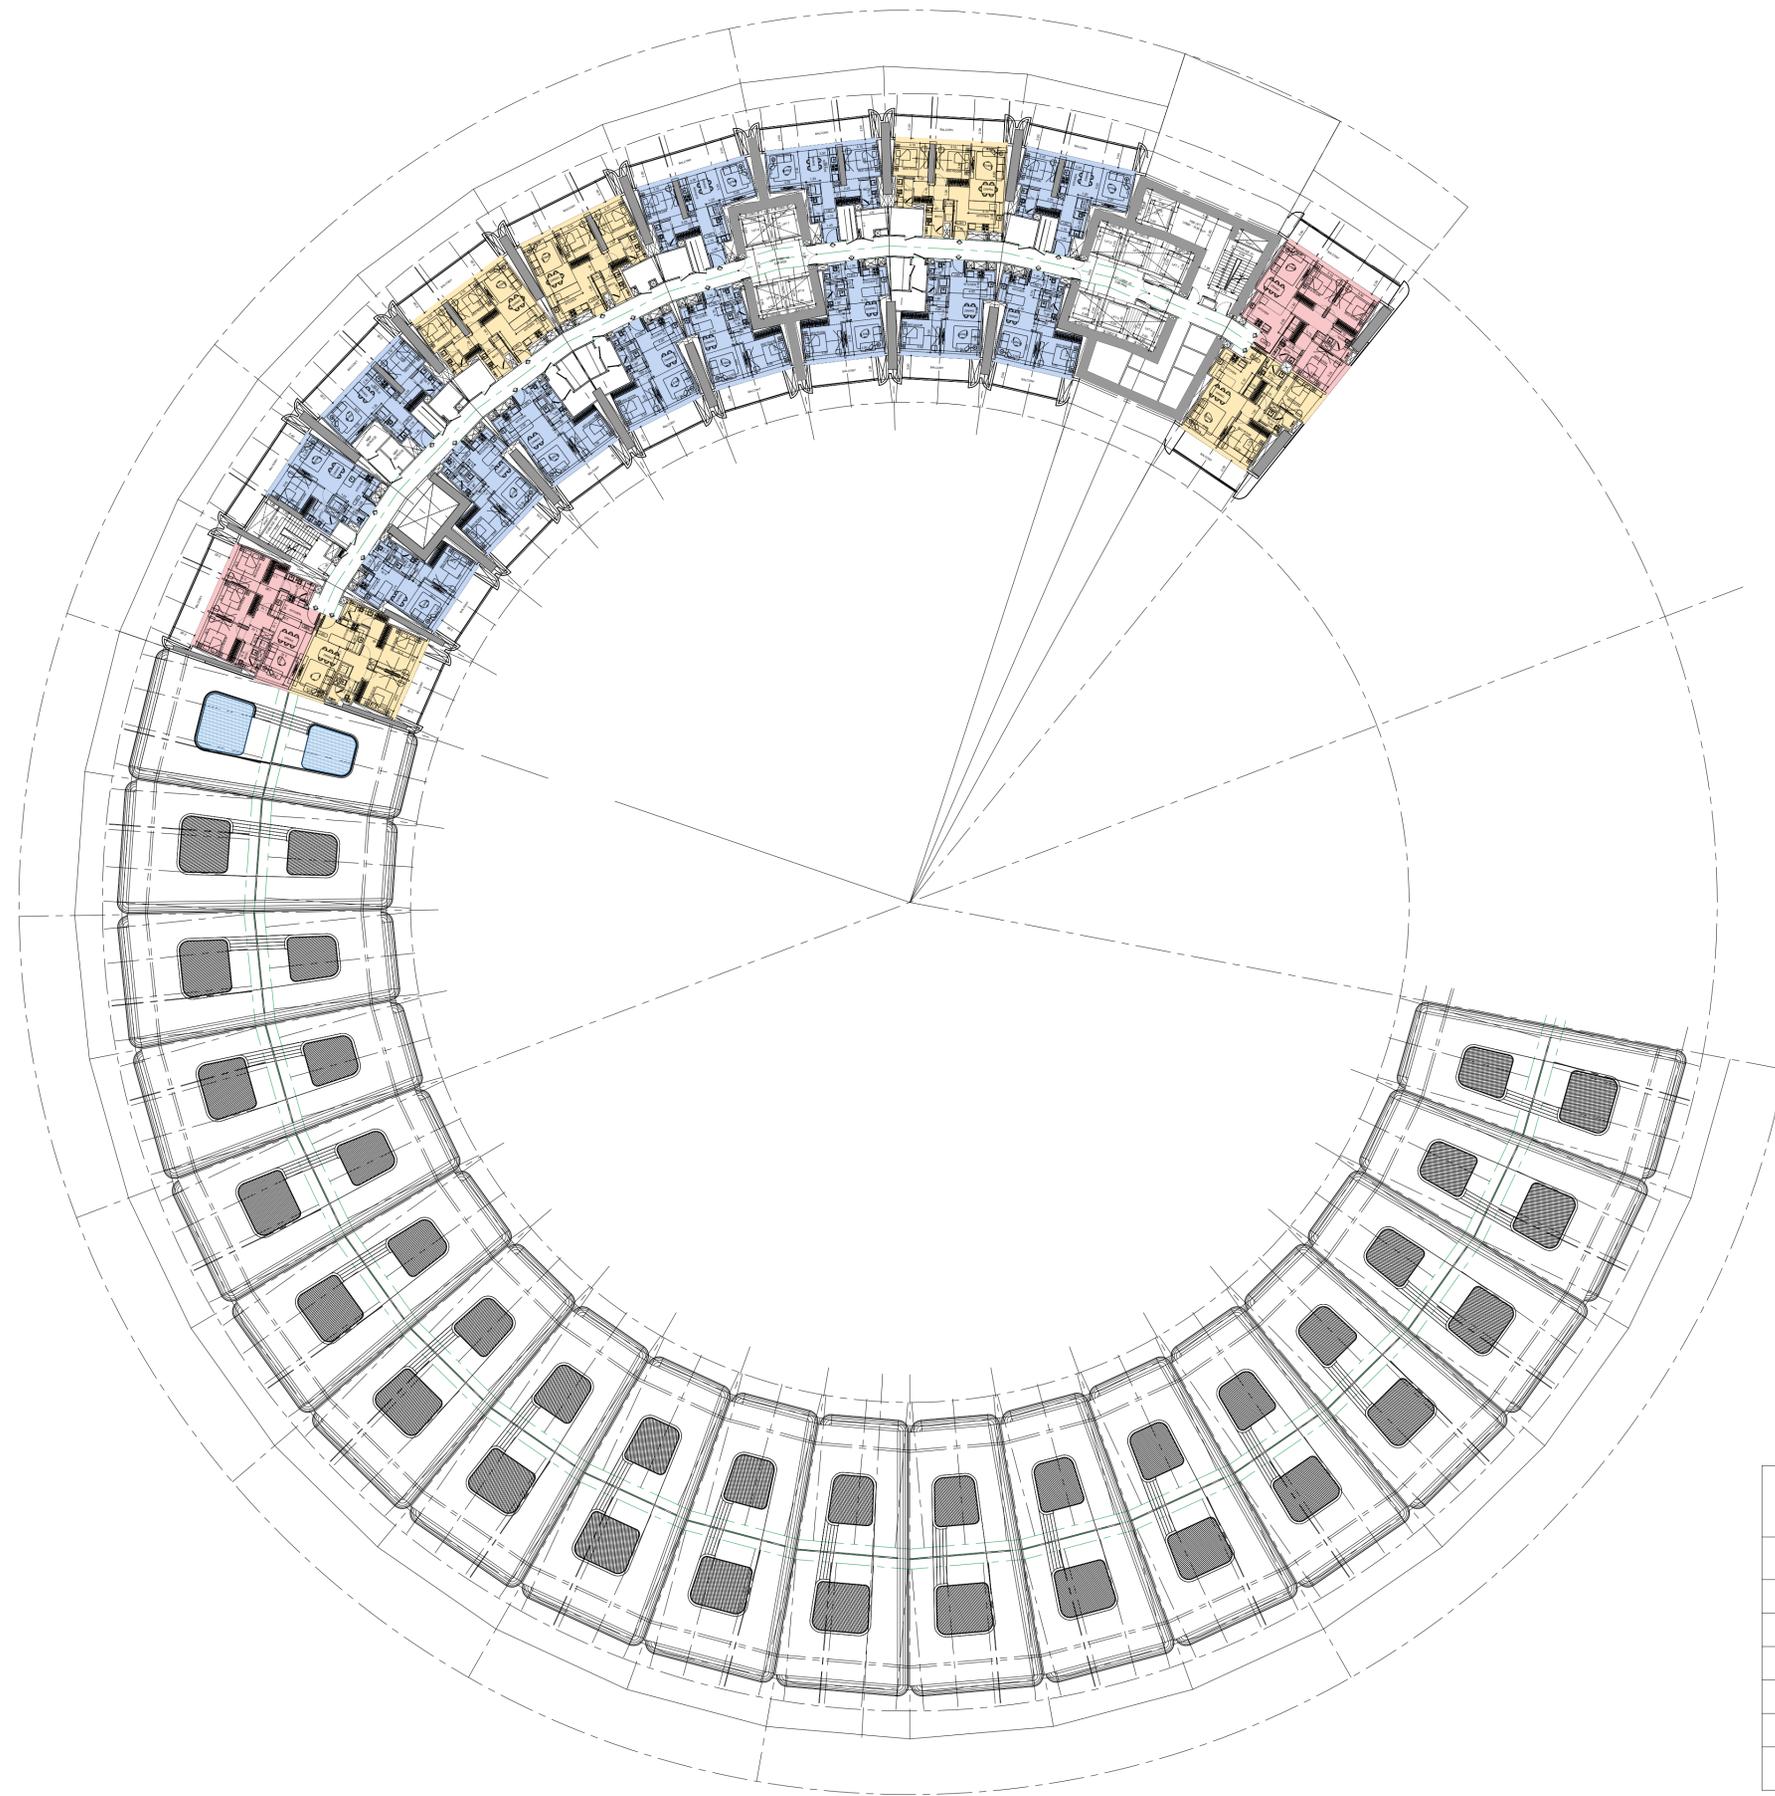


| UNIT<br>TABULATION |         |
|--------------------|---------|
| Types of unit      | Numbers |
| Studio             | 0       |
| 1-Bed              | 13      |
| 2-Bed              | 5       |
| 3-Bed              | 2       |
| 4-Bed              | 0       |
| TOTAL              | 20      |



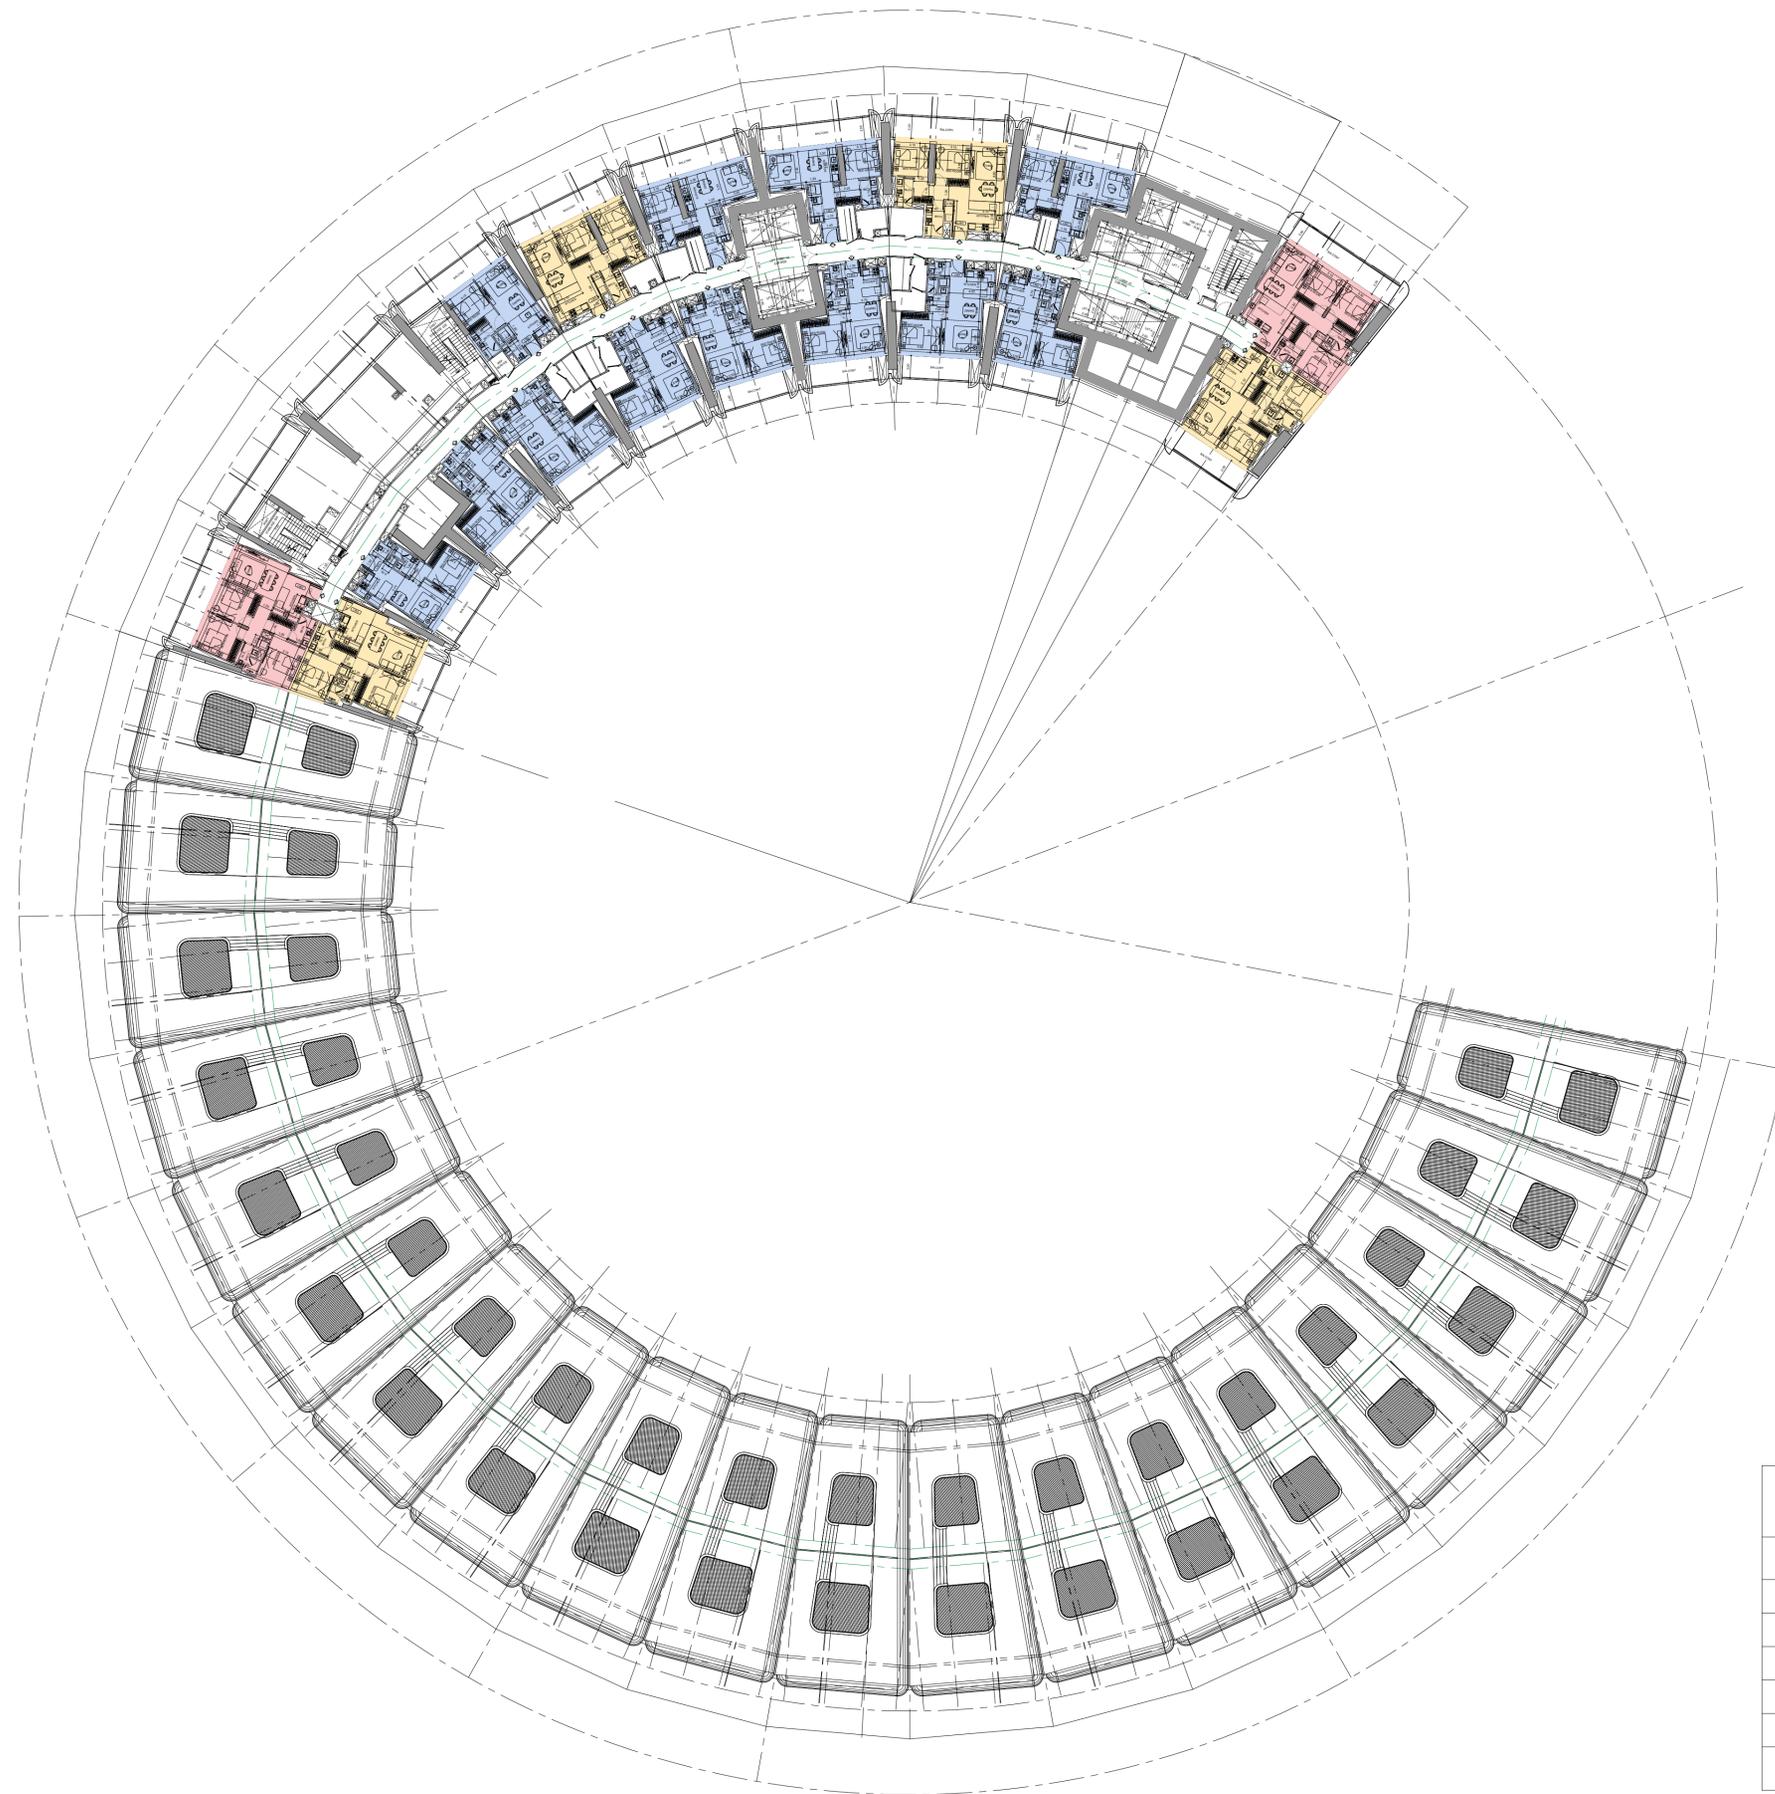


| UNIT<br>TABULATION |         |
|--------------------|---------|
| Types of unit      | Numbers |
| Studio             | 0       |
| 1-Bed              | 12      |
| 2-Bed              | 4       |
| 3-Bed              | 2       |
| 4-Bed              | 0       |
| TOTAL              | 18      |



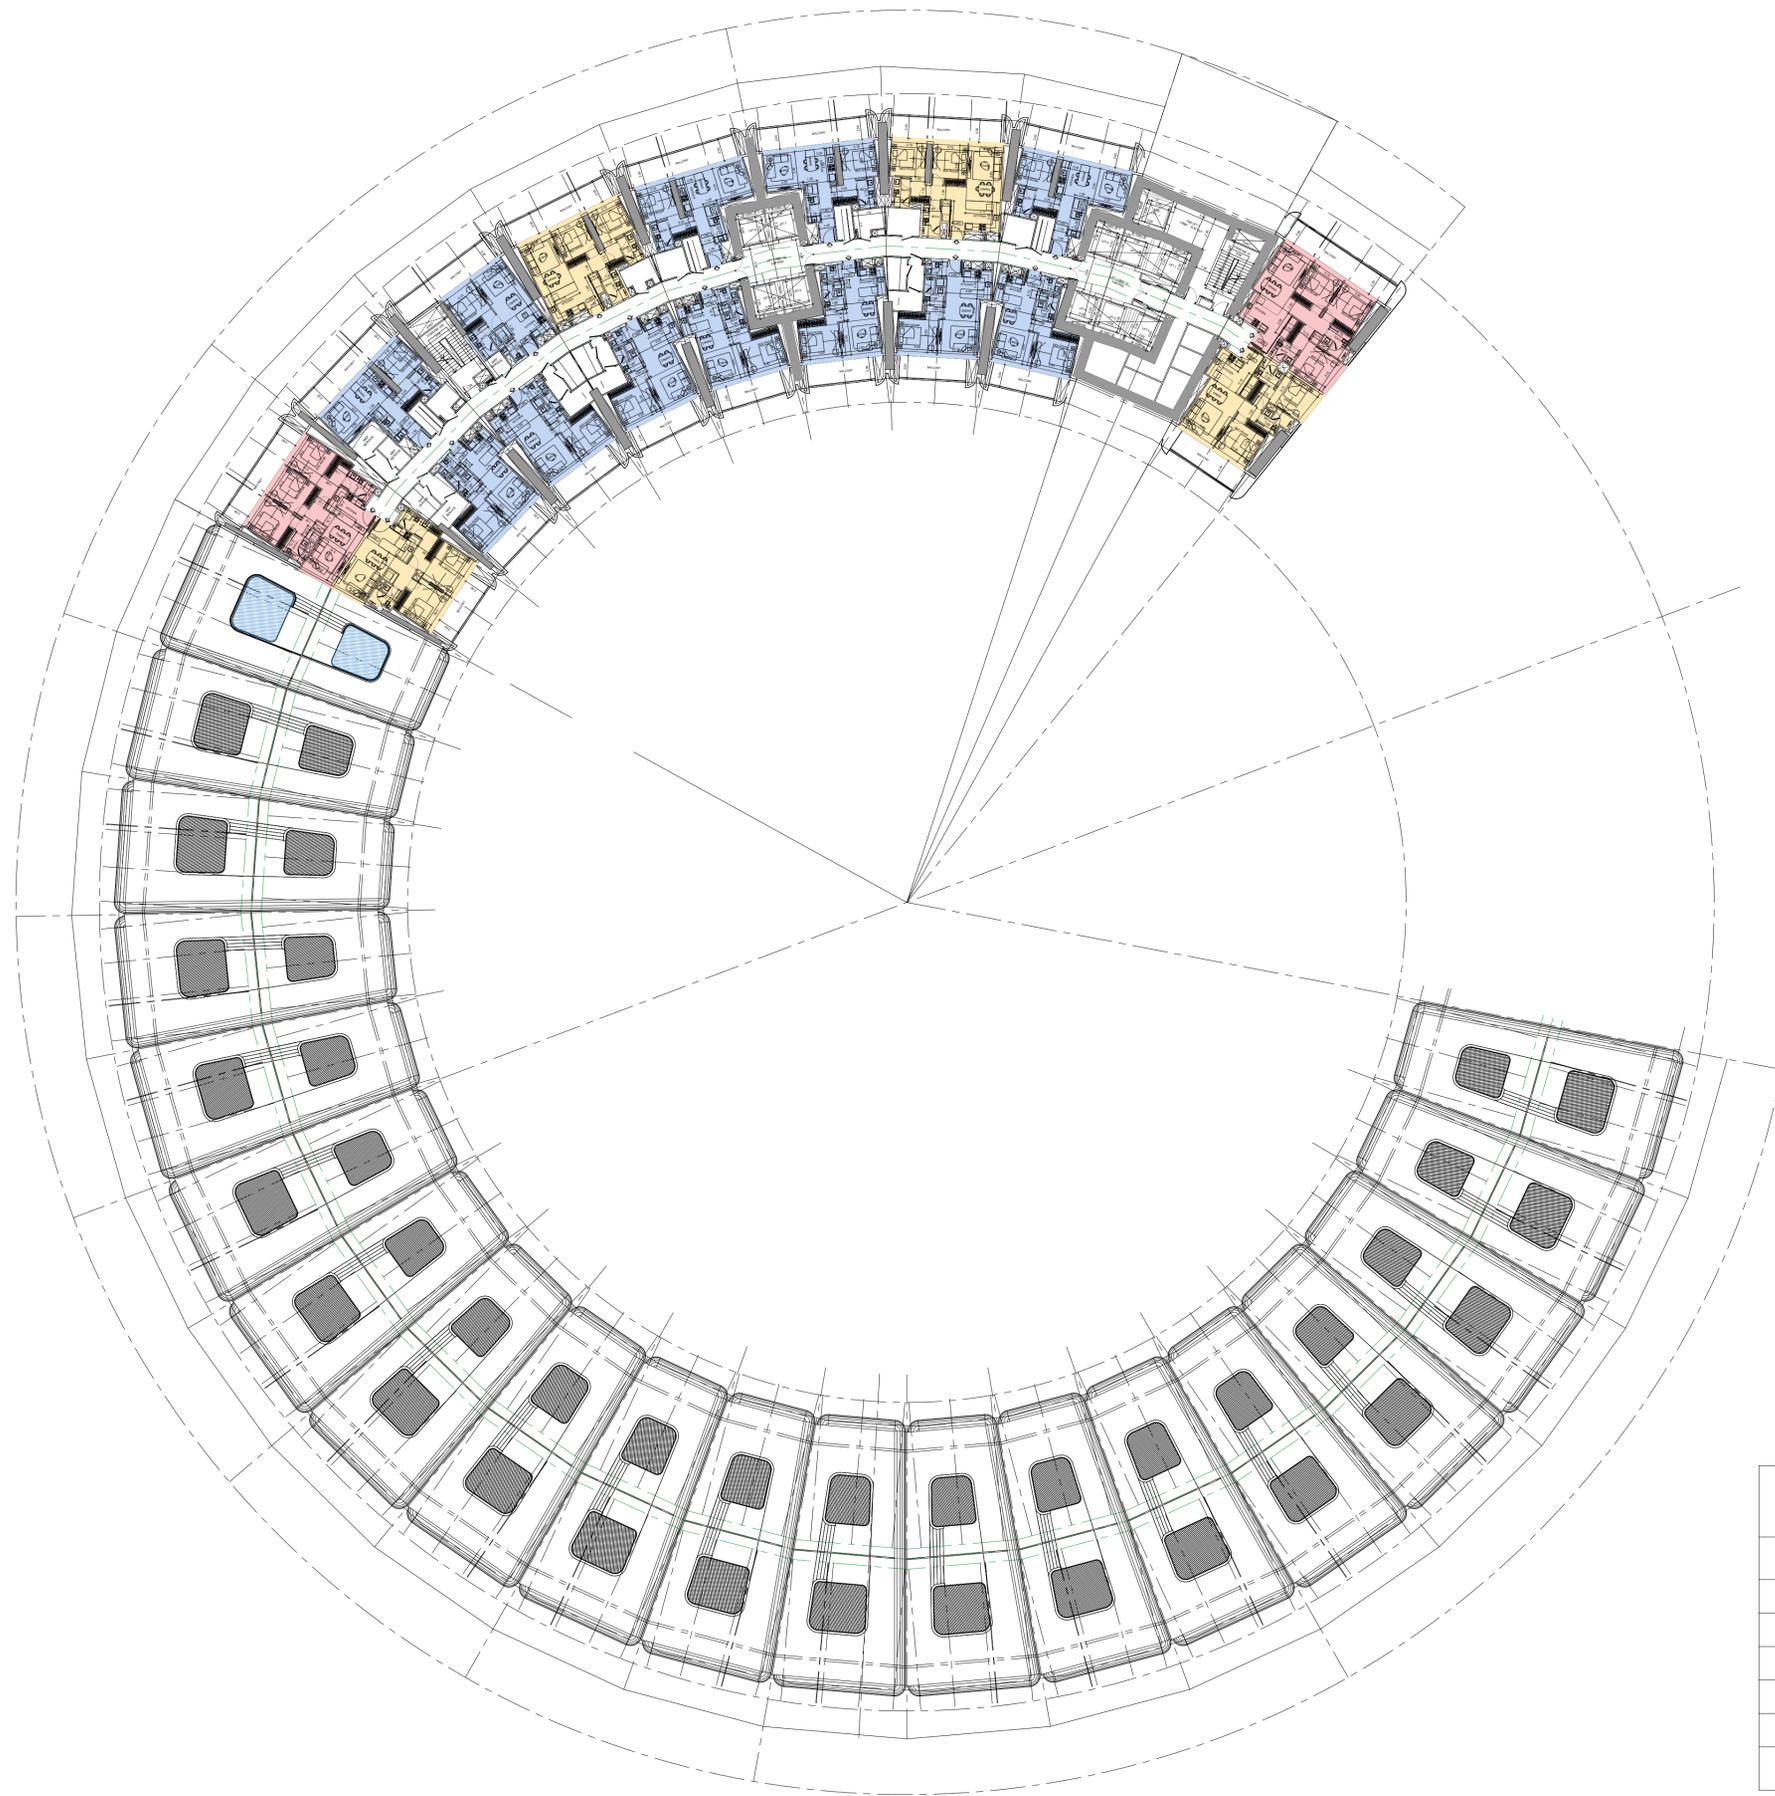


| UNIT<br>TABULATION |         |
|--------------------|---------|
| Types of unit      | Numbers |
| Studio             | 0       |
| 1-Bed              | 12      |
| 2-Bed              | 4       |
| 3-Bed              | 2       |
| 4-Bed              | 0       |
| TOTAL              | 18      |



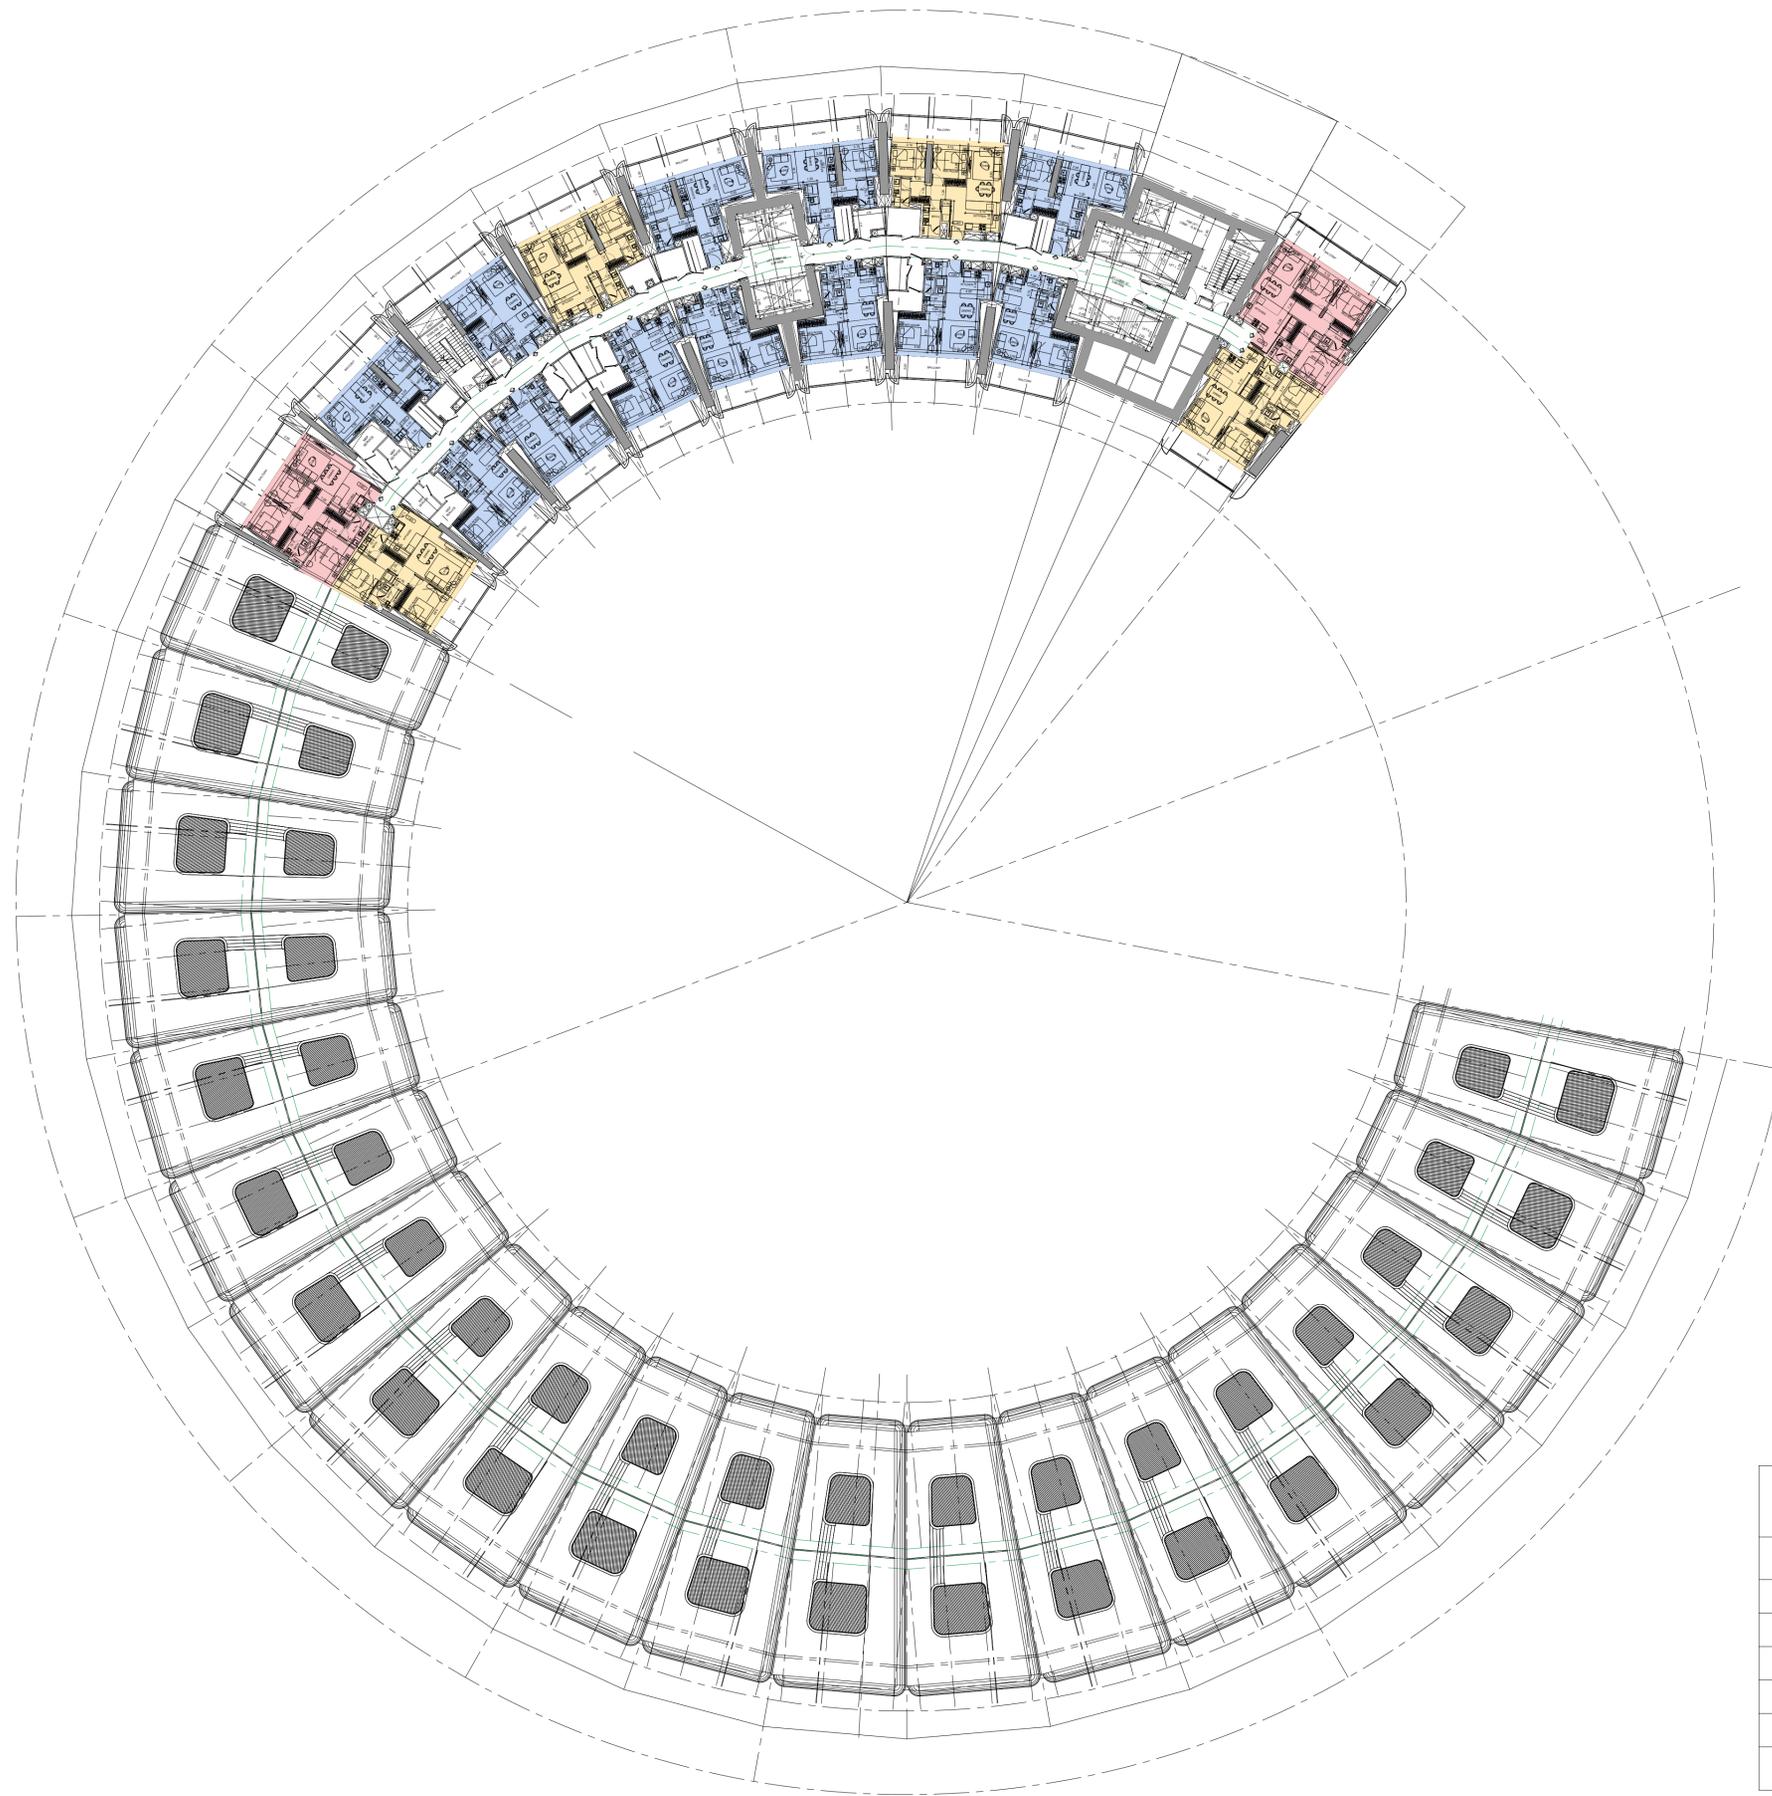


| UNIT<br>TABULATION |           |
|--------------------|-----------|
| Types of unit      | Numbers   |
| Studio             | 0         |
| 1-Bed              | 12        |
| 2-Bed              | 4         |
| 3-Bed              | 2         |
| 4-Bed              | 0         |
| <b>TOTAL</b>       | <b>18</b> |




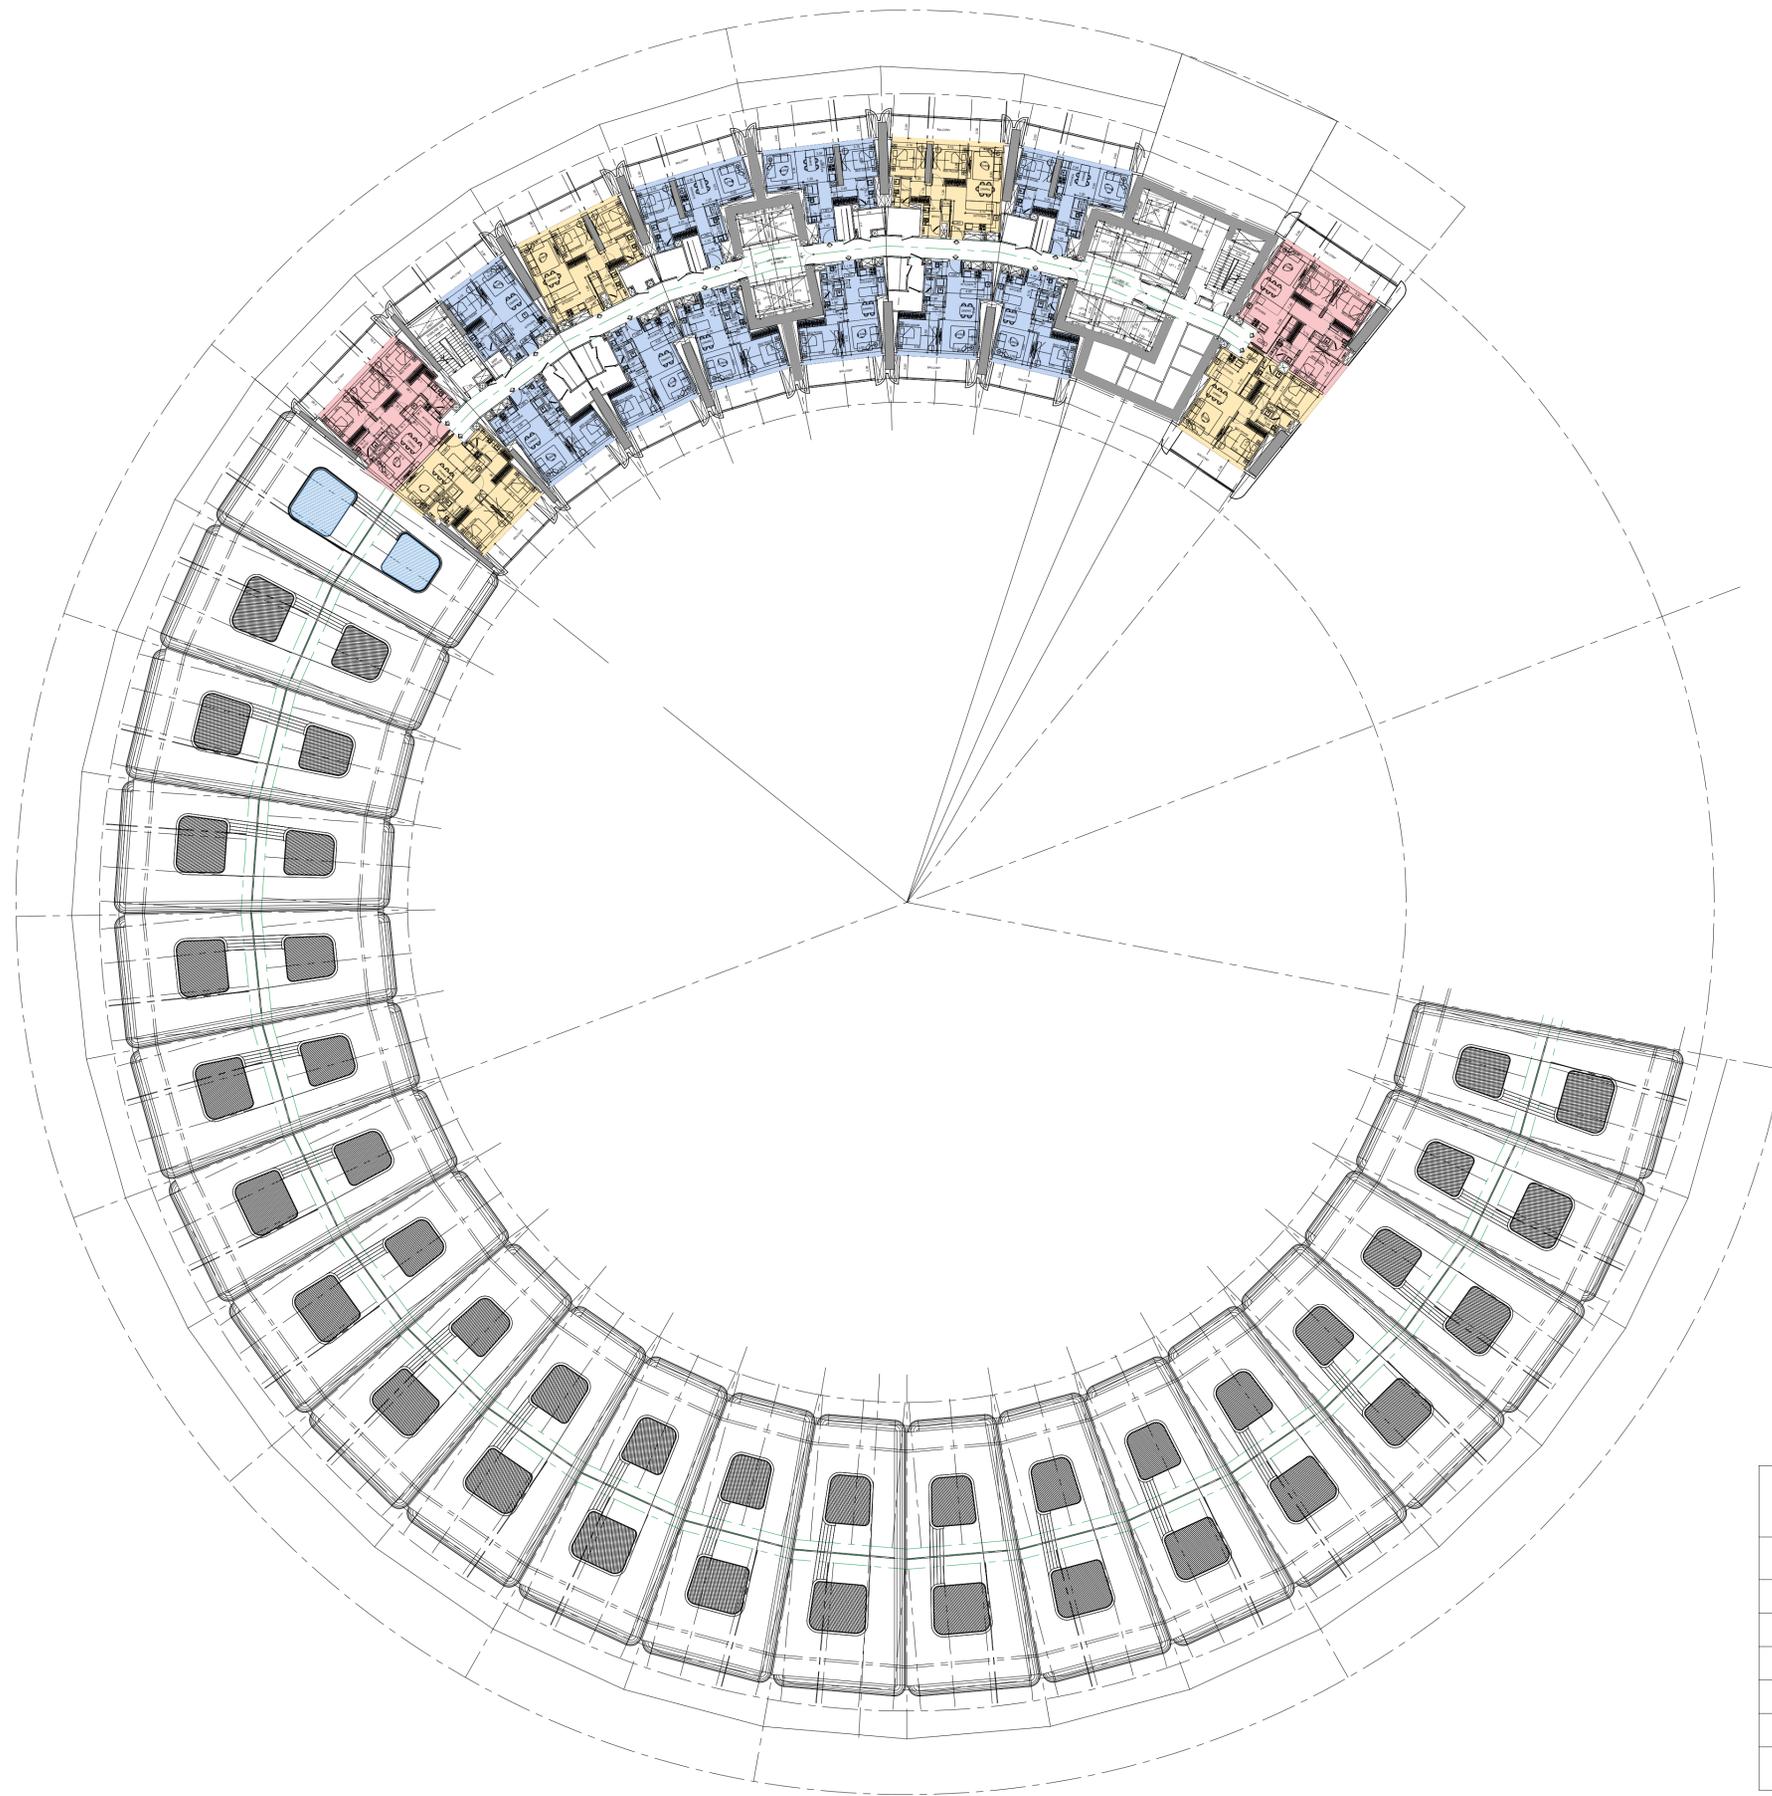


| UNIT<br>TABULATION |           |
|--------------------|-----------|
| Types of unit      | Numbers   |
| Studio             | 0         |
| 1-Bed              | 10        |
| 2-Bed              | 4         |
| 3-Bed              | 2         |
| 4-Bed              | 0         |
| <b>TOTAL</b>       | <b>16</b> |



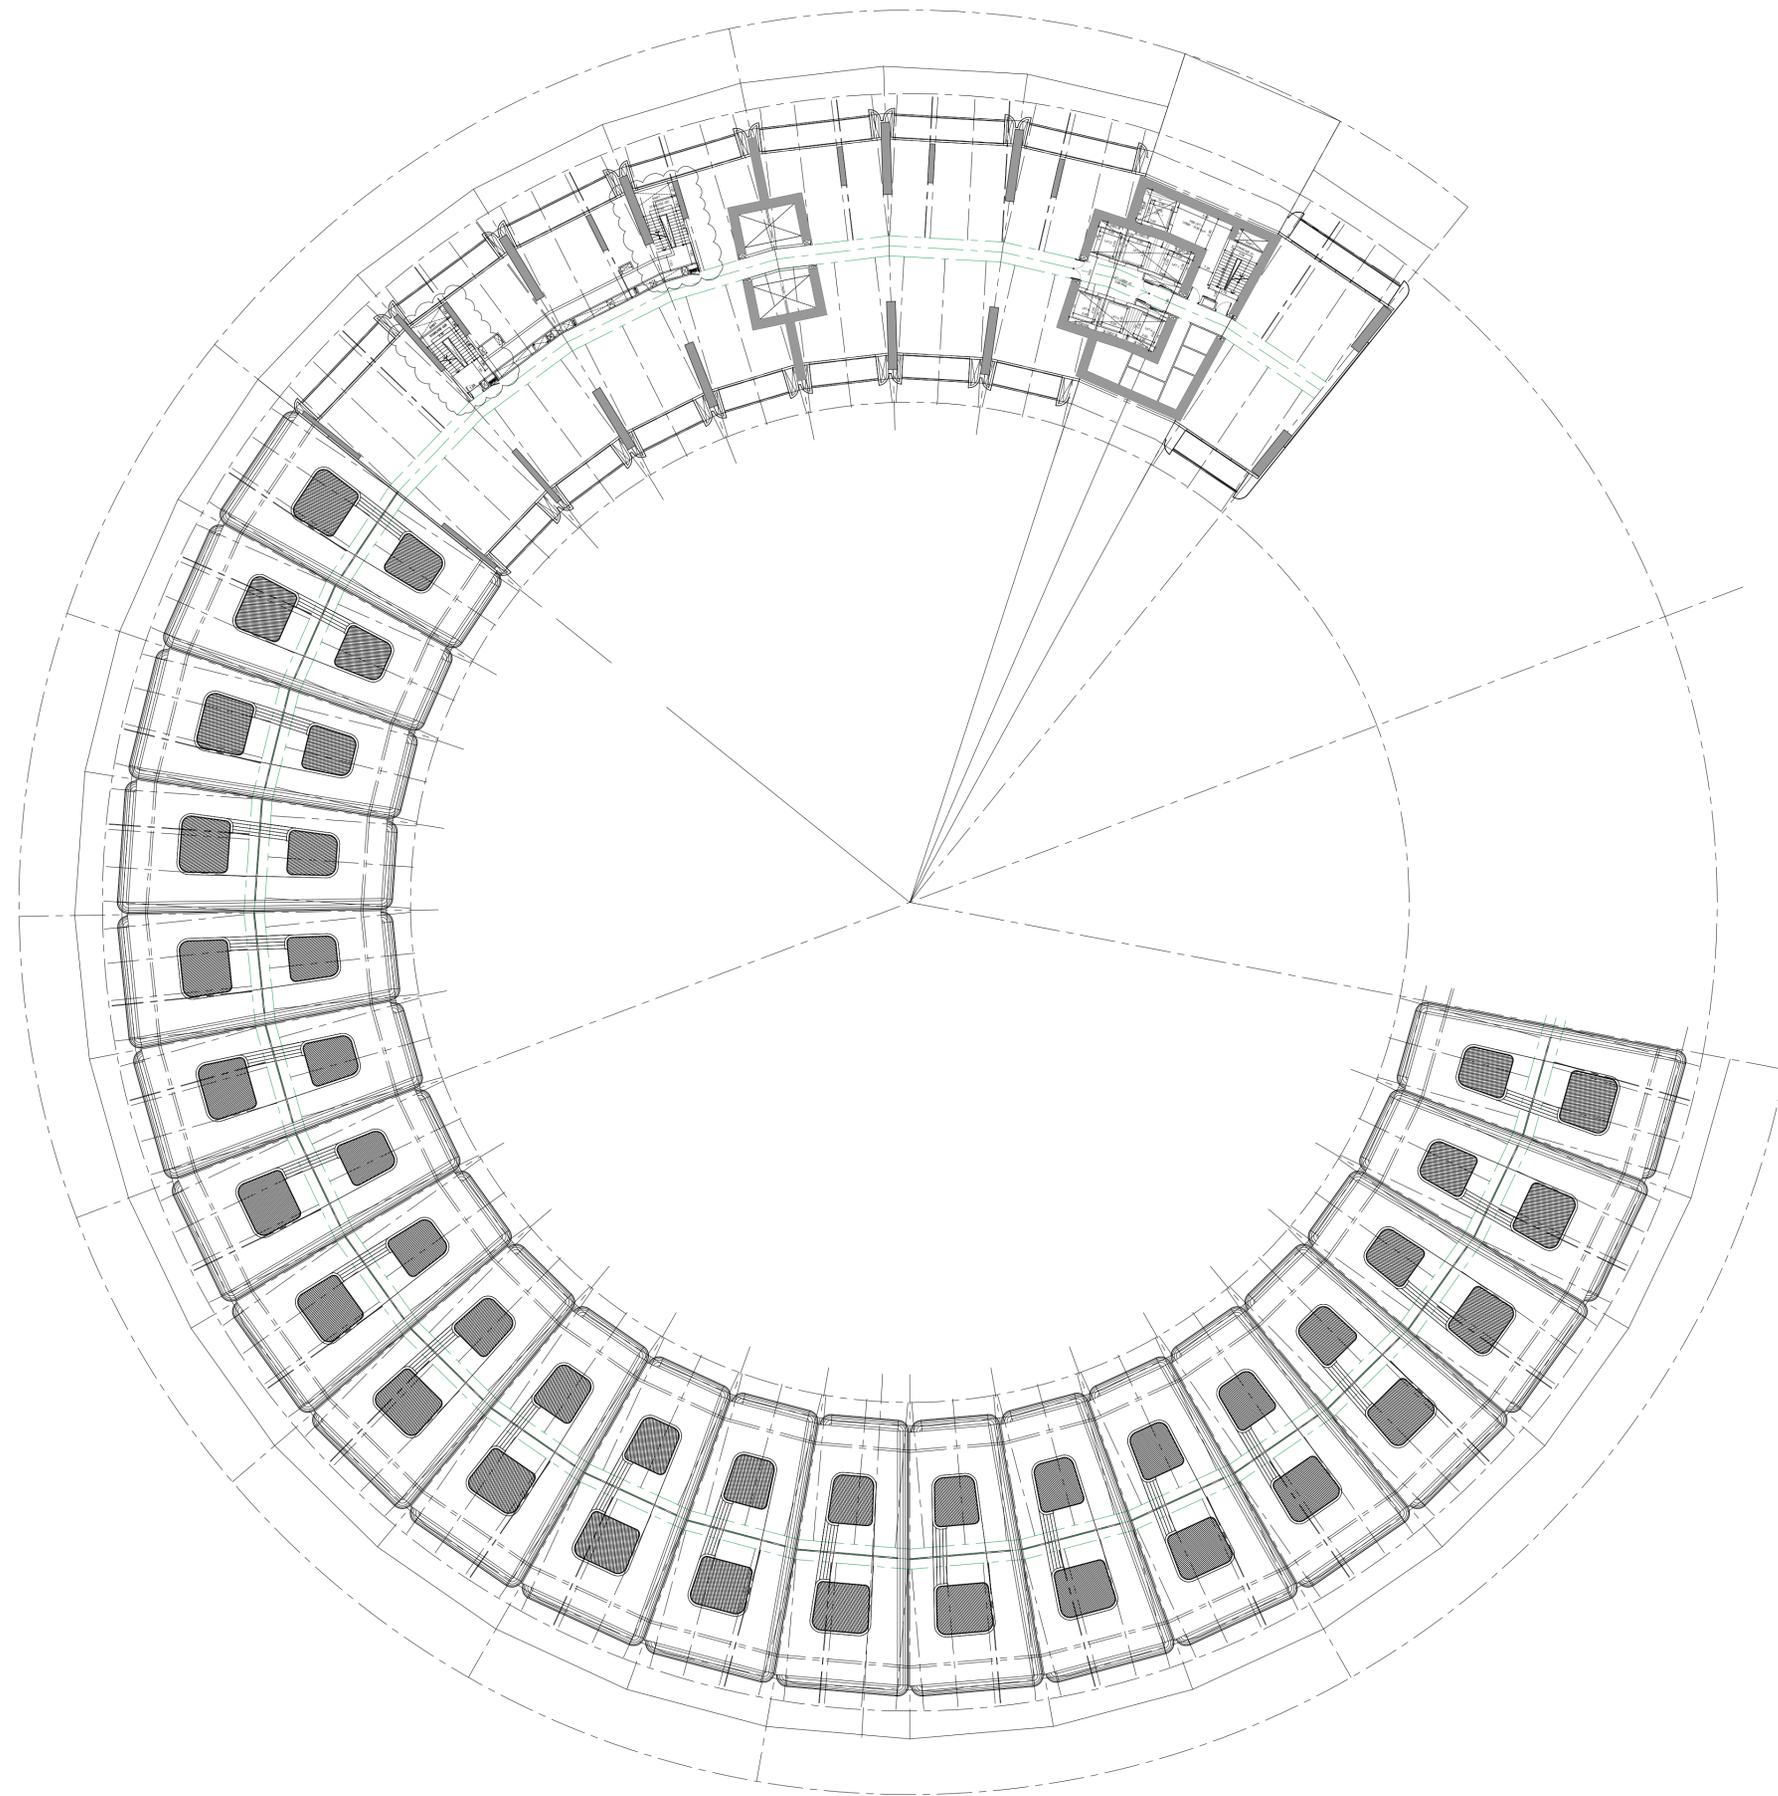


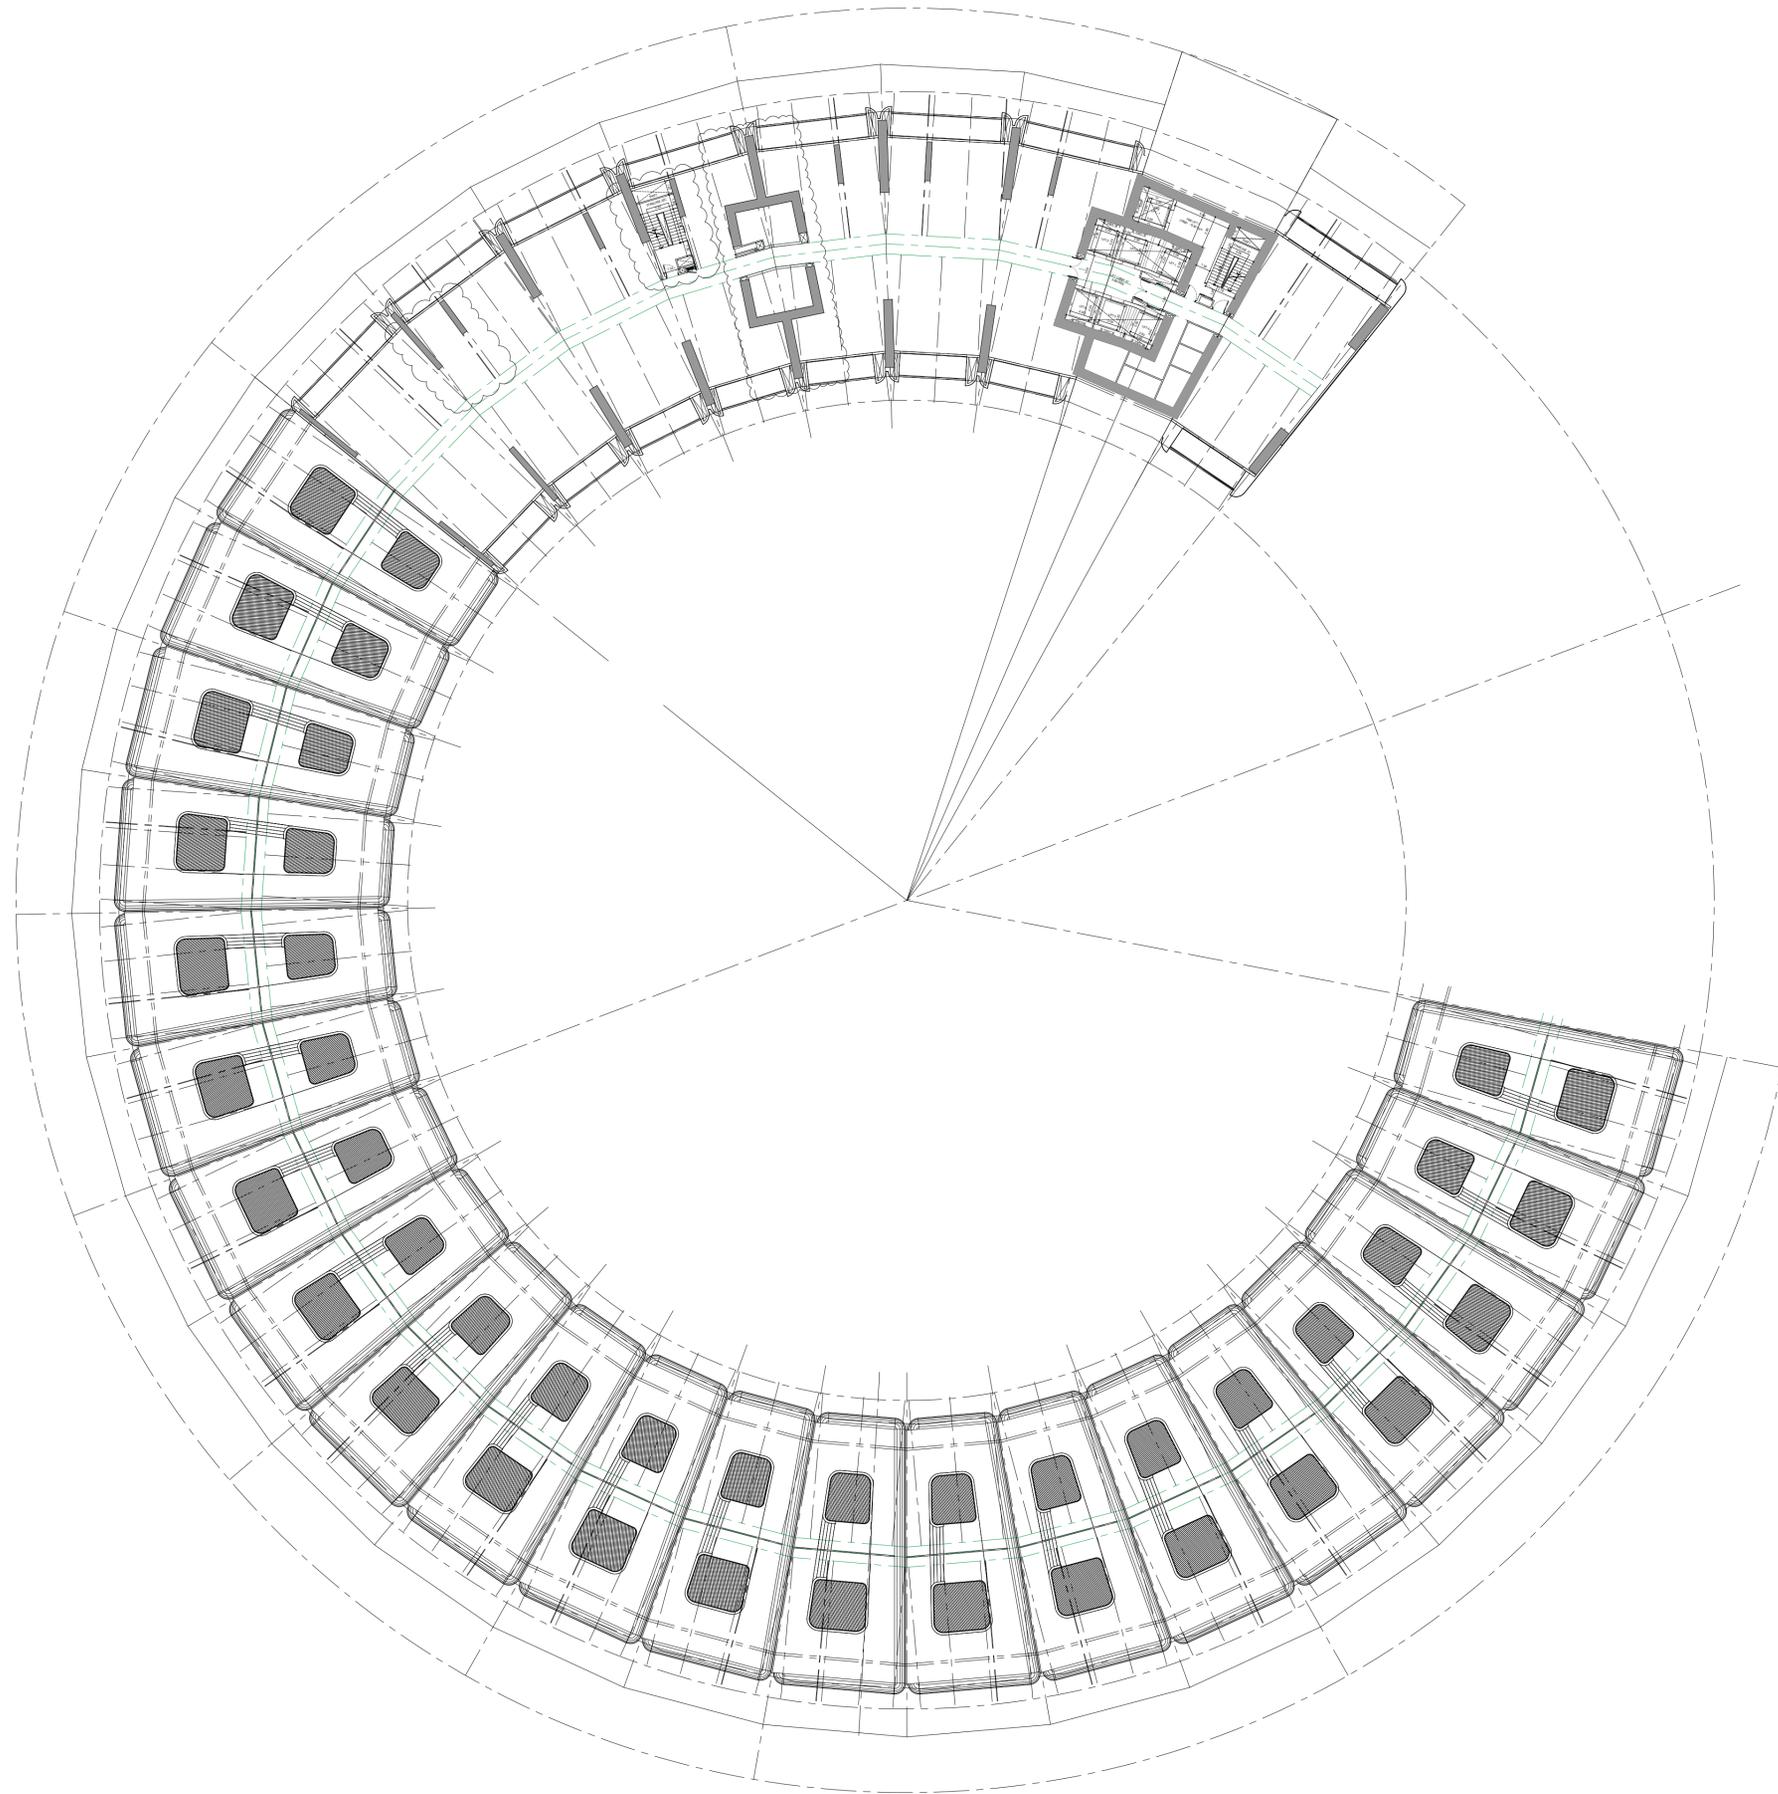

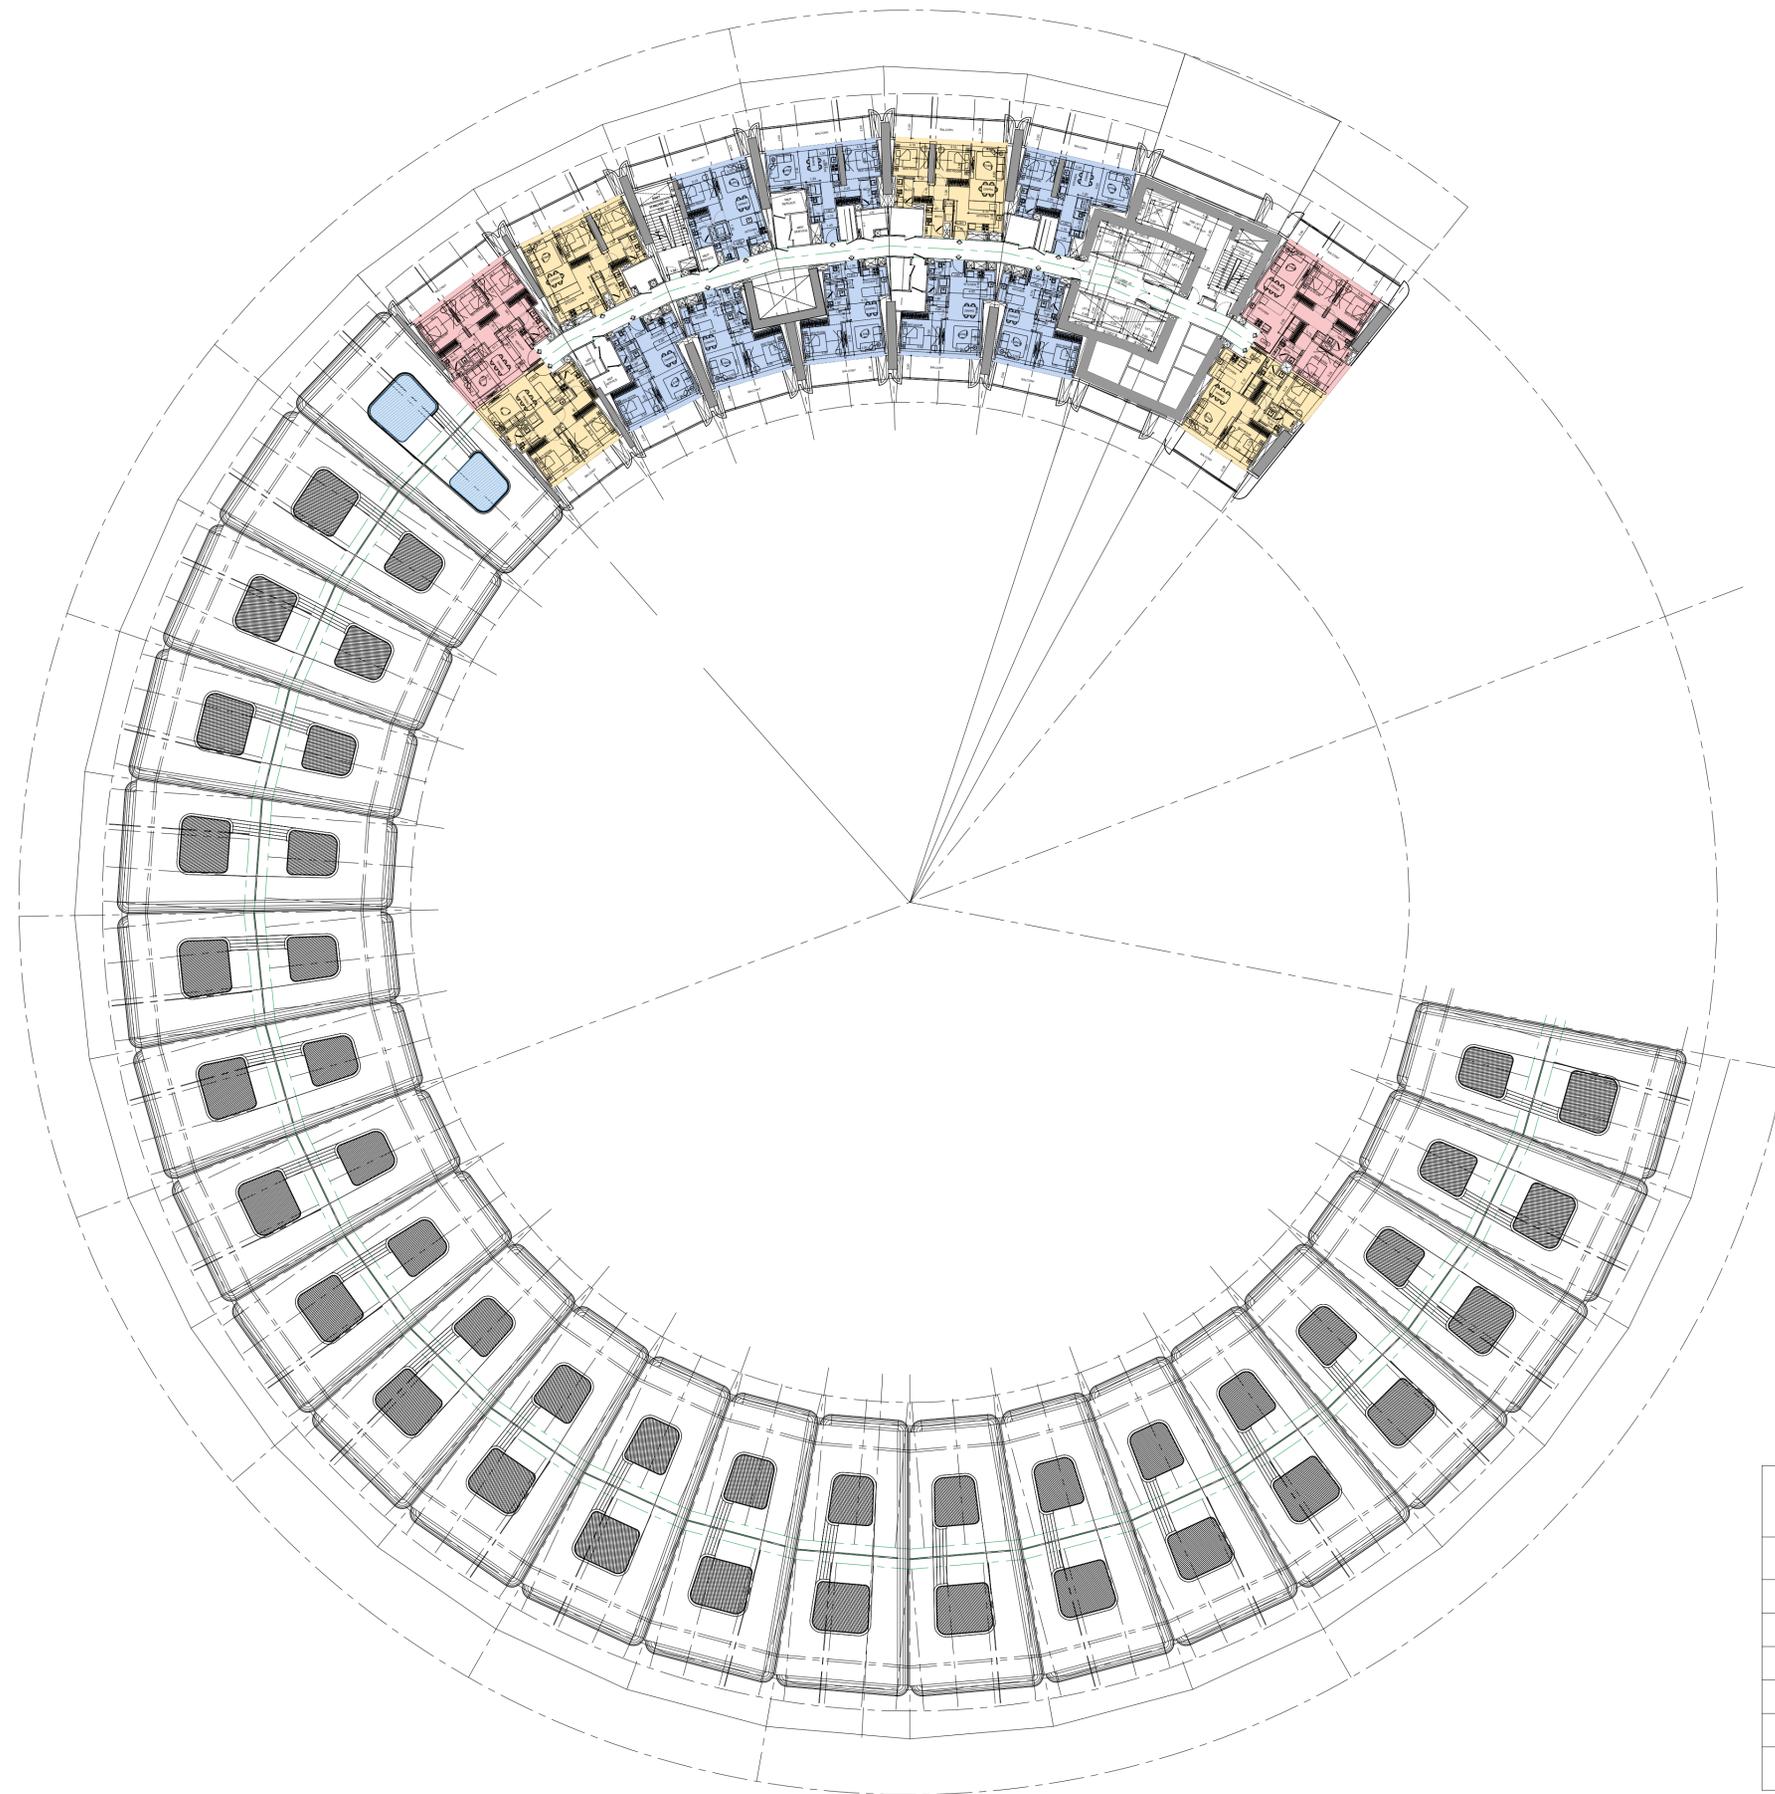

| UNIT<br>TABULATION |         |
|--------------------|---------|
| Types of unit      | Numbers |
| Studio             | 0       |
| 1-Bed              | 8       |
| 2-Bed              | 4       |
| 3-Bed              | 2       |
| 4-Bed              | 0       |
| TOTAL              | 14      |




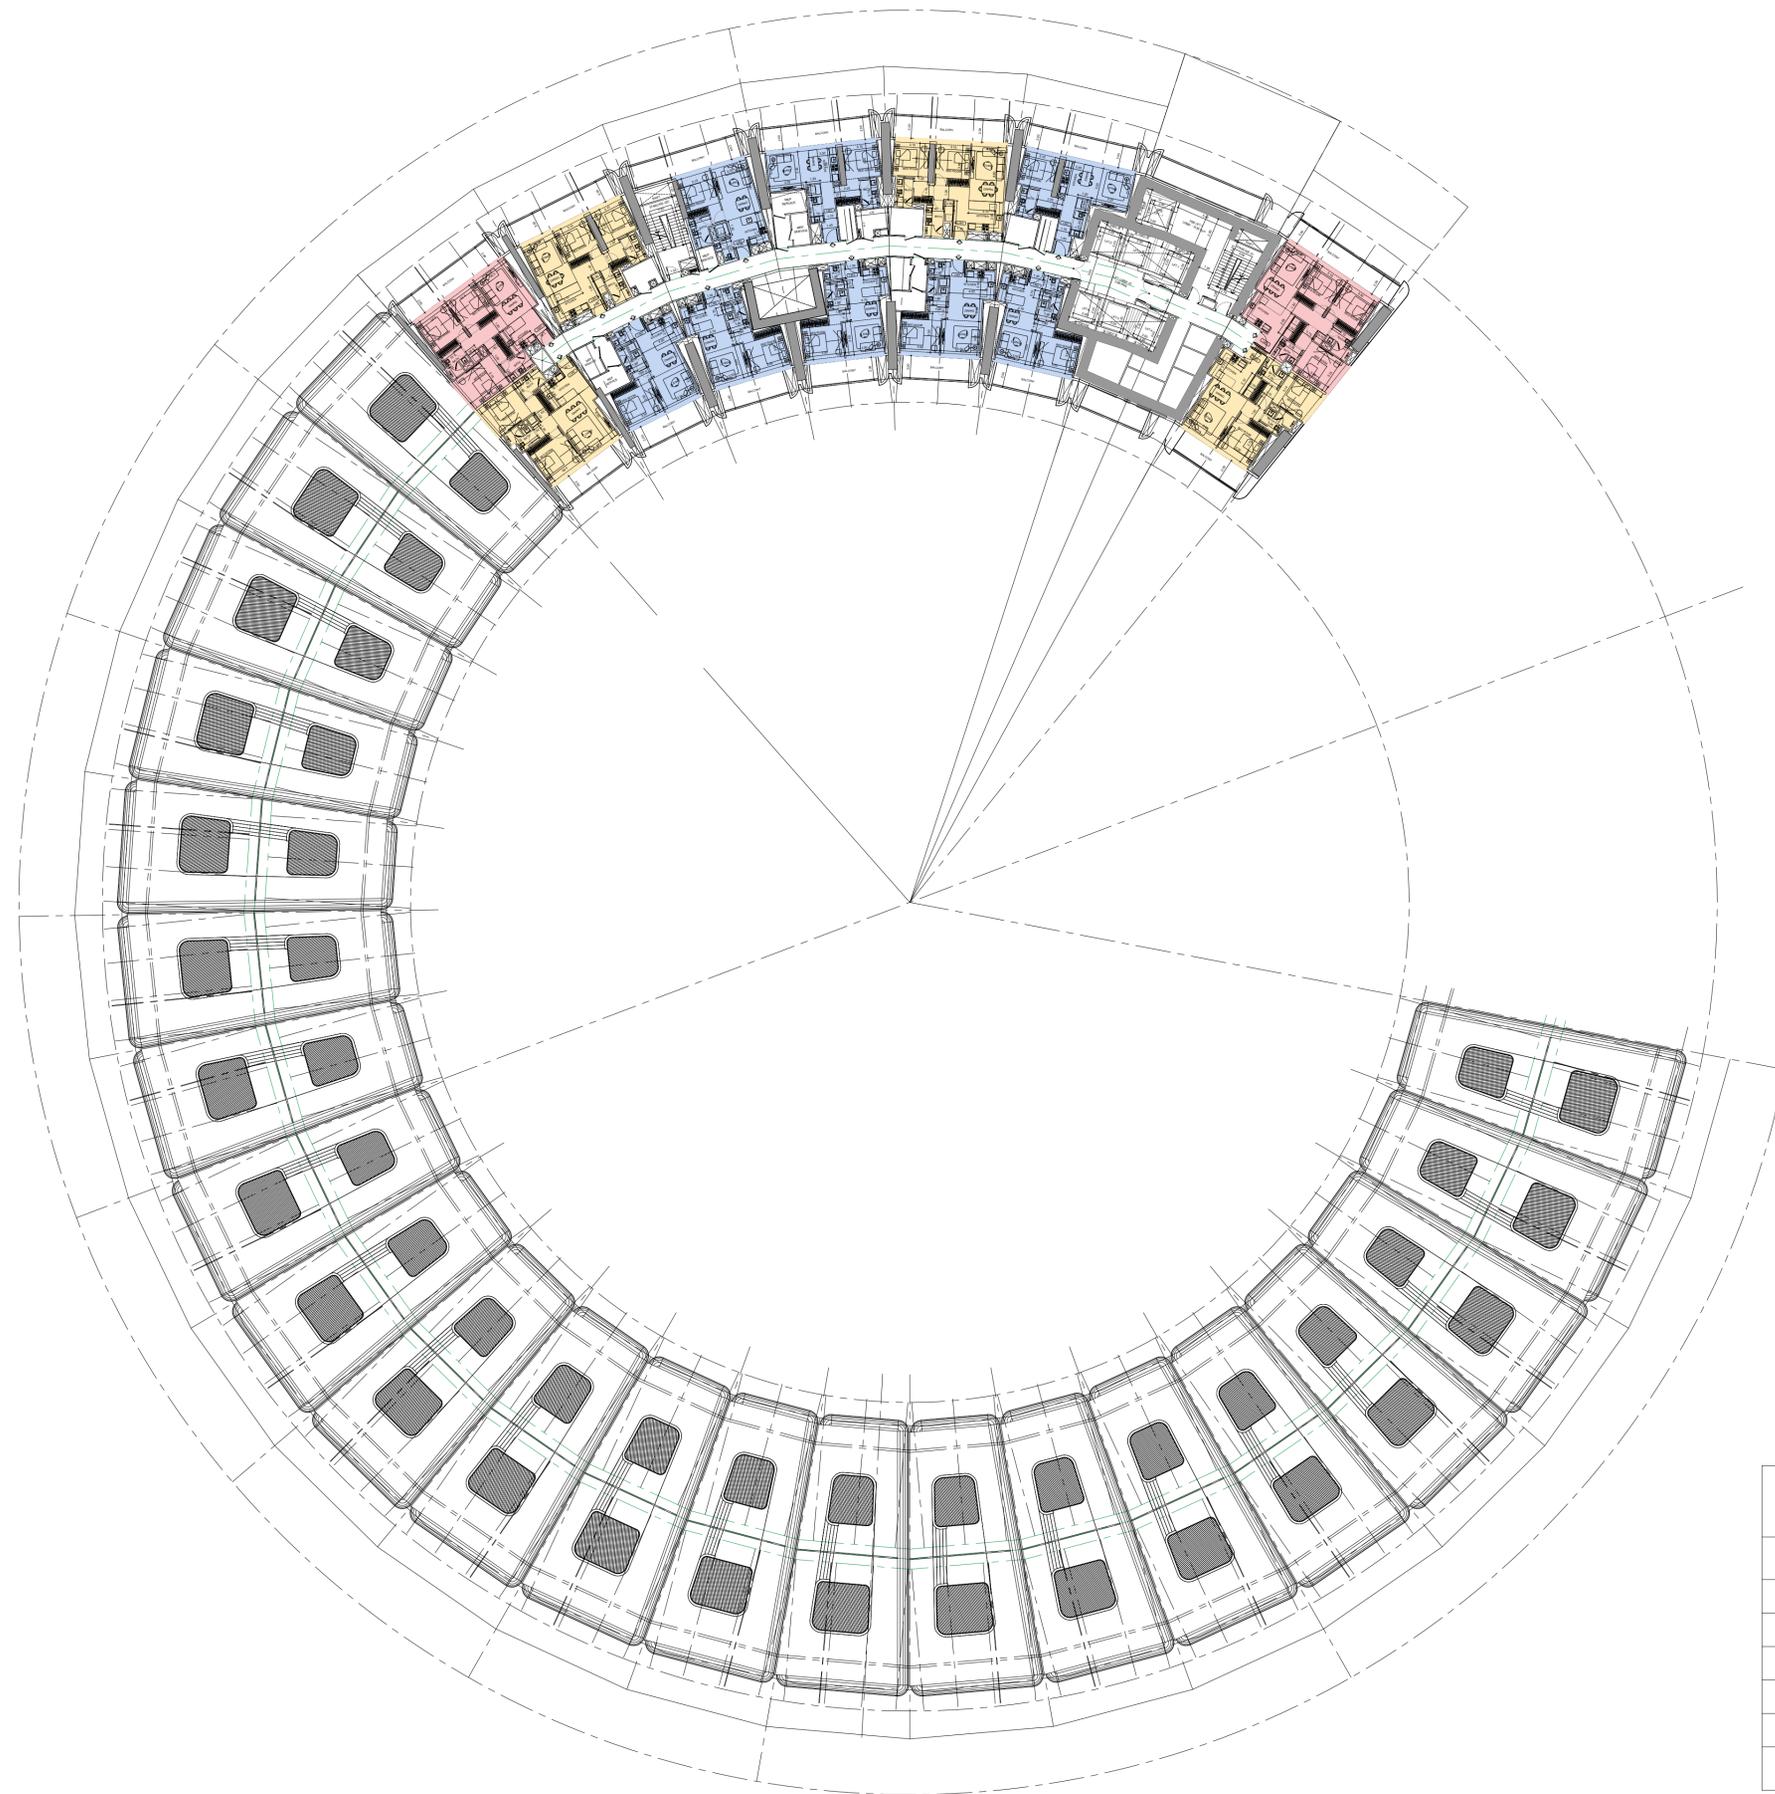

**UNIT  
TABULATION**

| Types of unit | Numbers   |
|---------------|-----------|
| Studio        | 0         |
| 1-Bed         | 8         |
| 2-Bed         | 4         |
| 3-Bed         | 2         |
| 4-Bed         | 0         |
| <b>TOTAL</b>  | <b>14</b> |




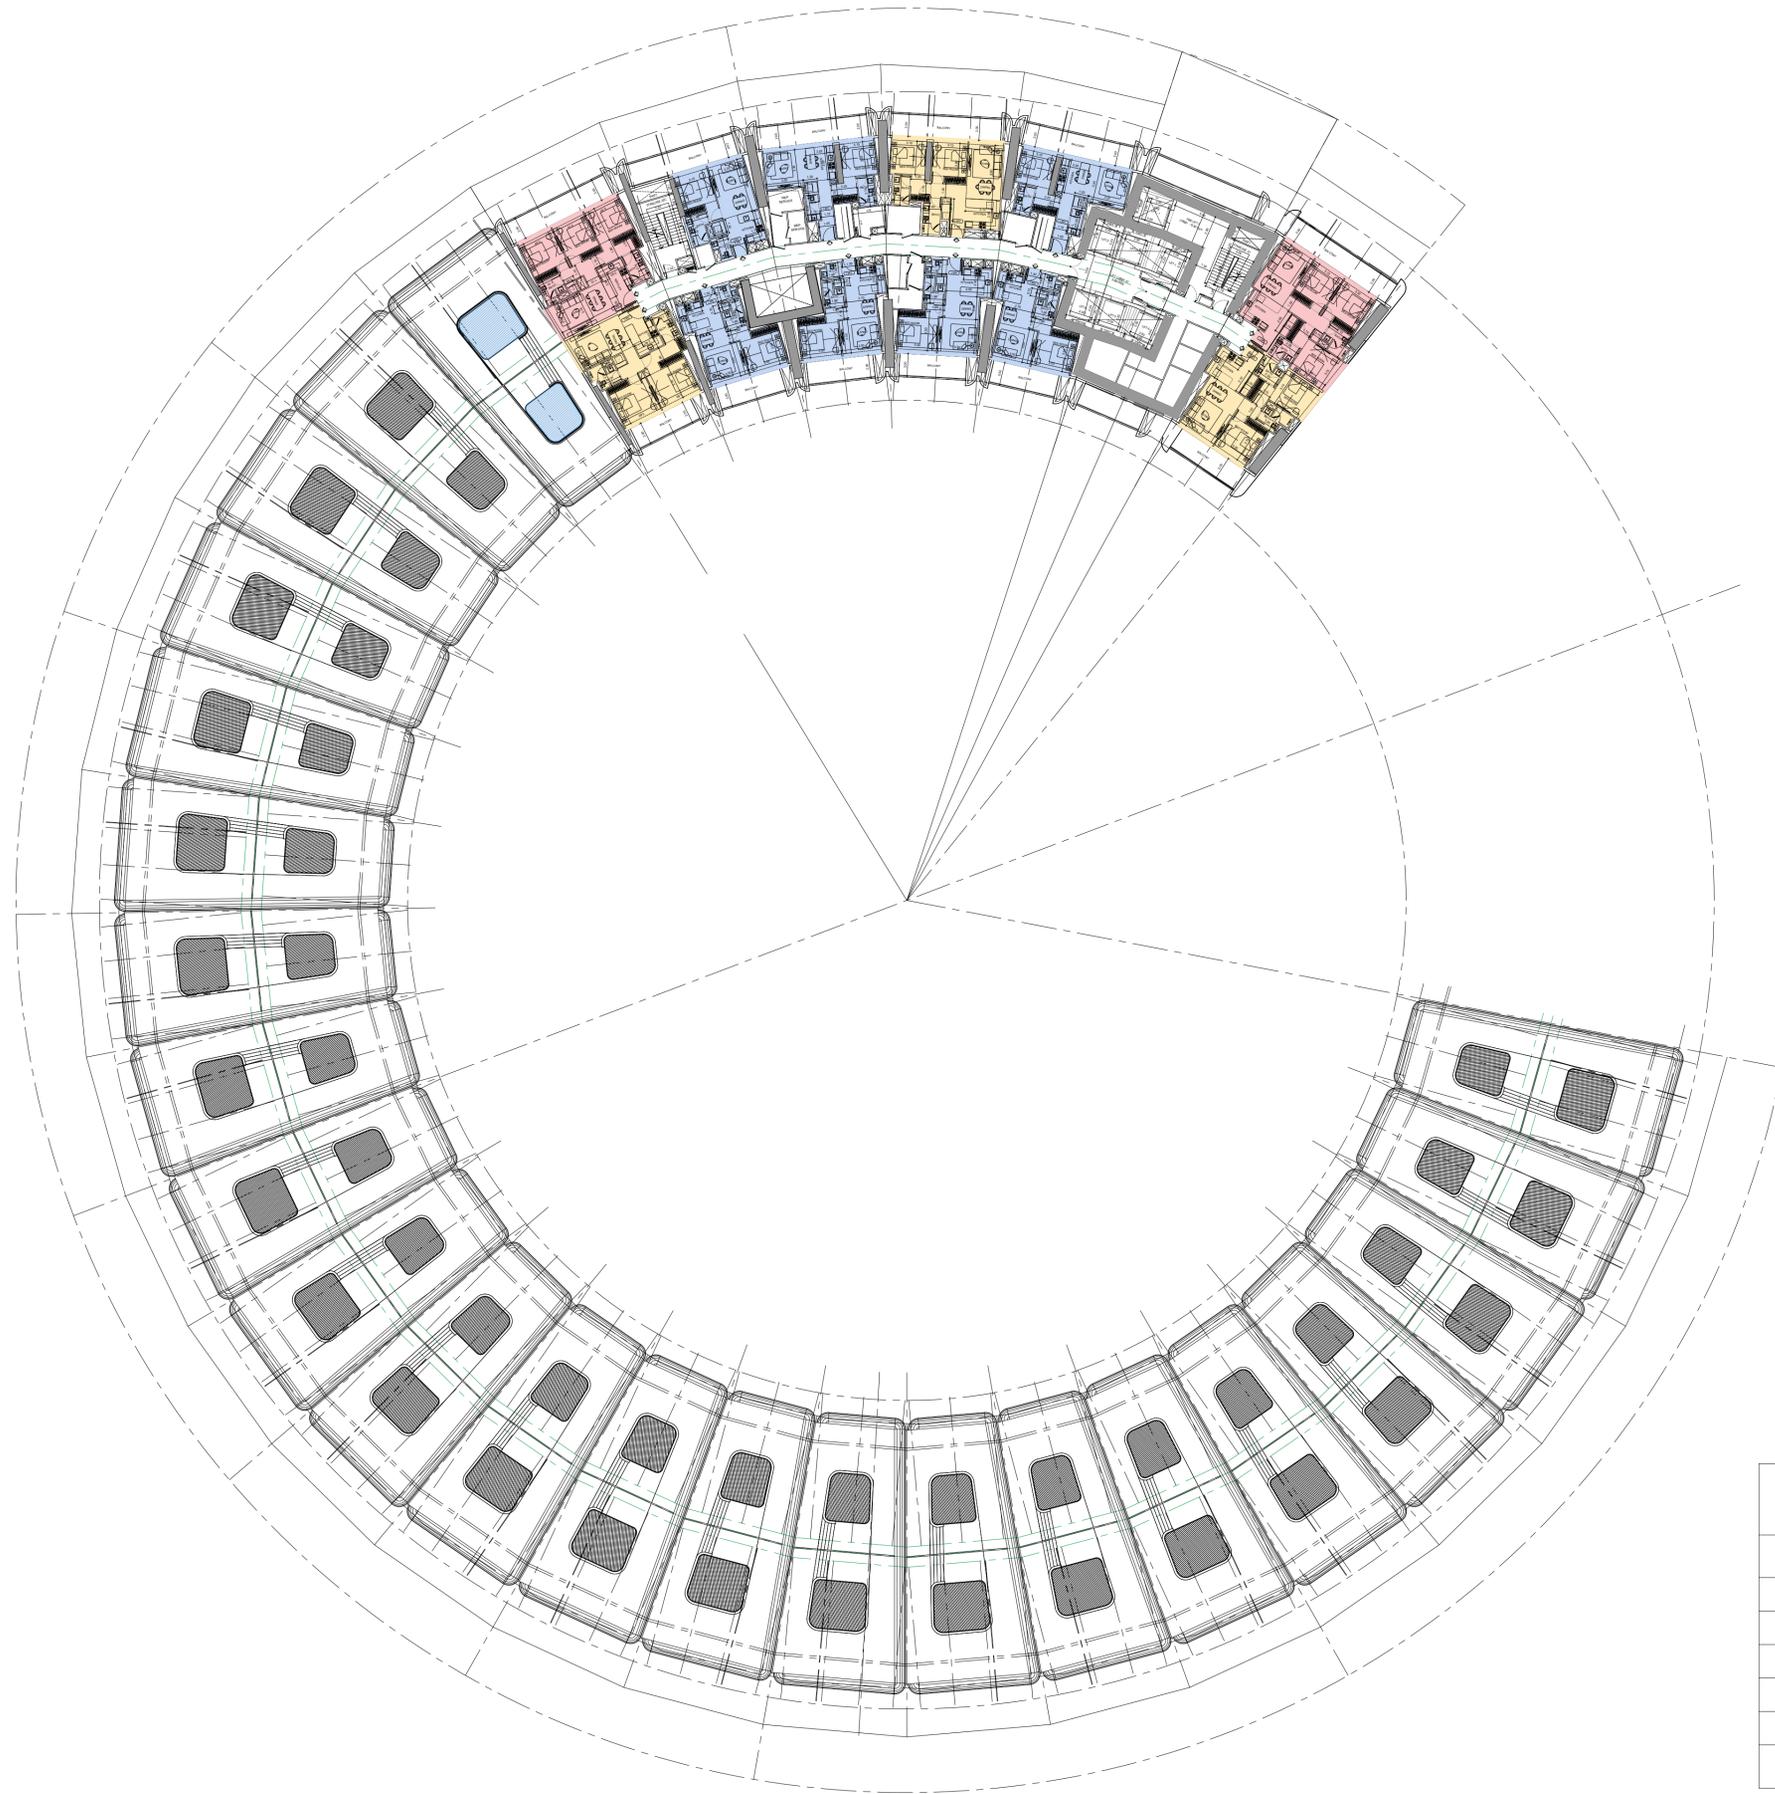

**UNIT  
TABULATION**

| Types of unit | Numbers   |
|---------------|-----------|
| Studio        | 0         |
| 1-Bed         | 7         |
| 2-Bed         | 3         |
| 3-Bed         | 2         |
| 4-Bed         | 0         |
| <b>TOTAL</b>  | <b>12</b> |




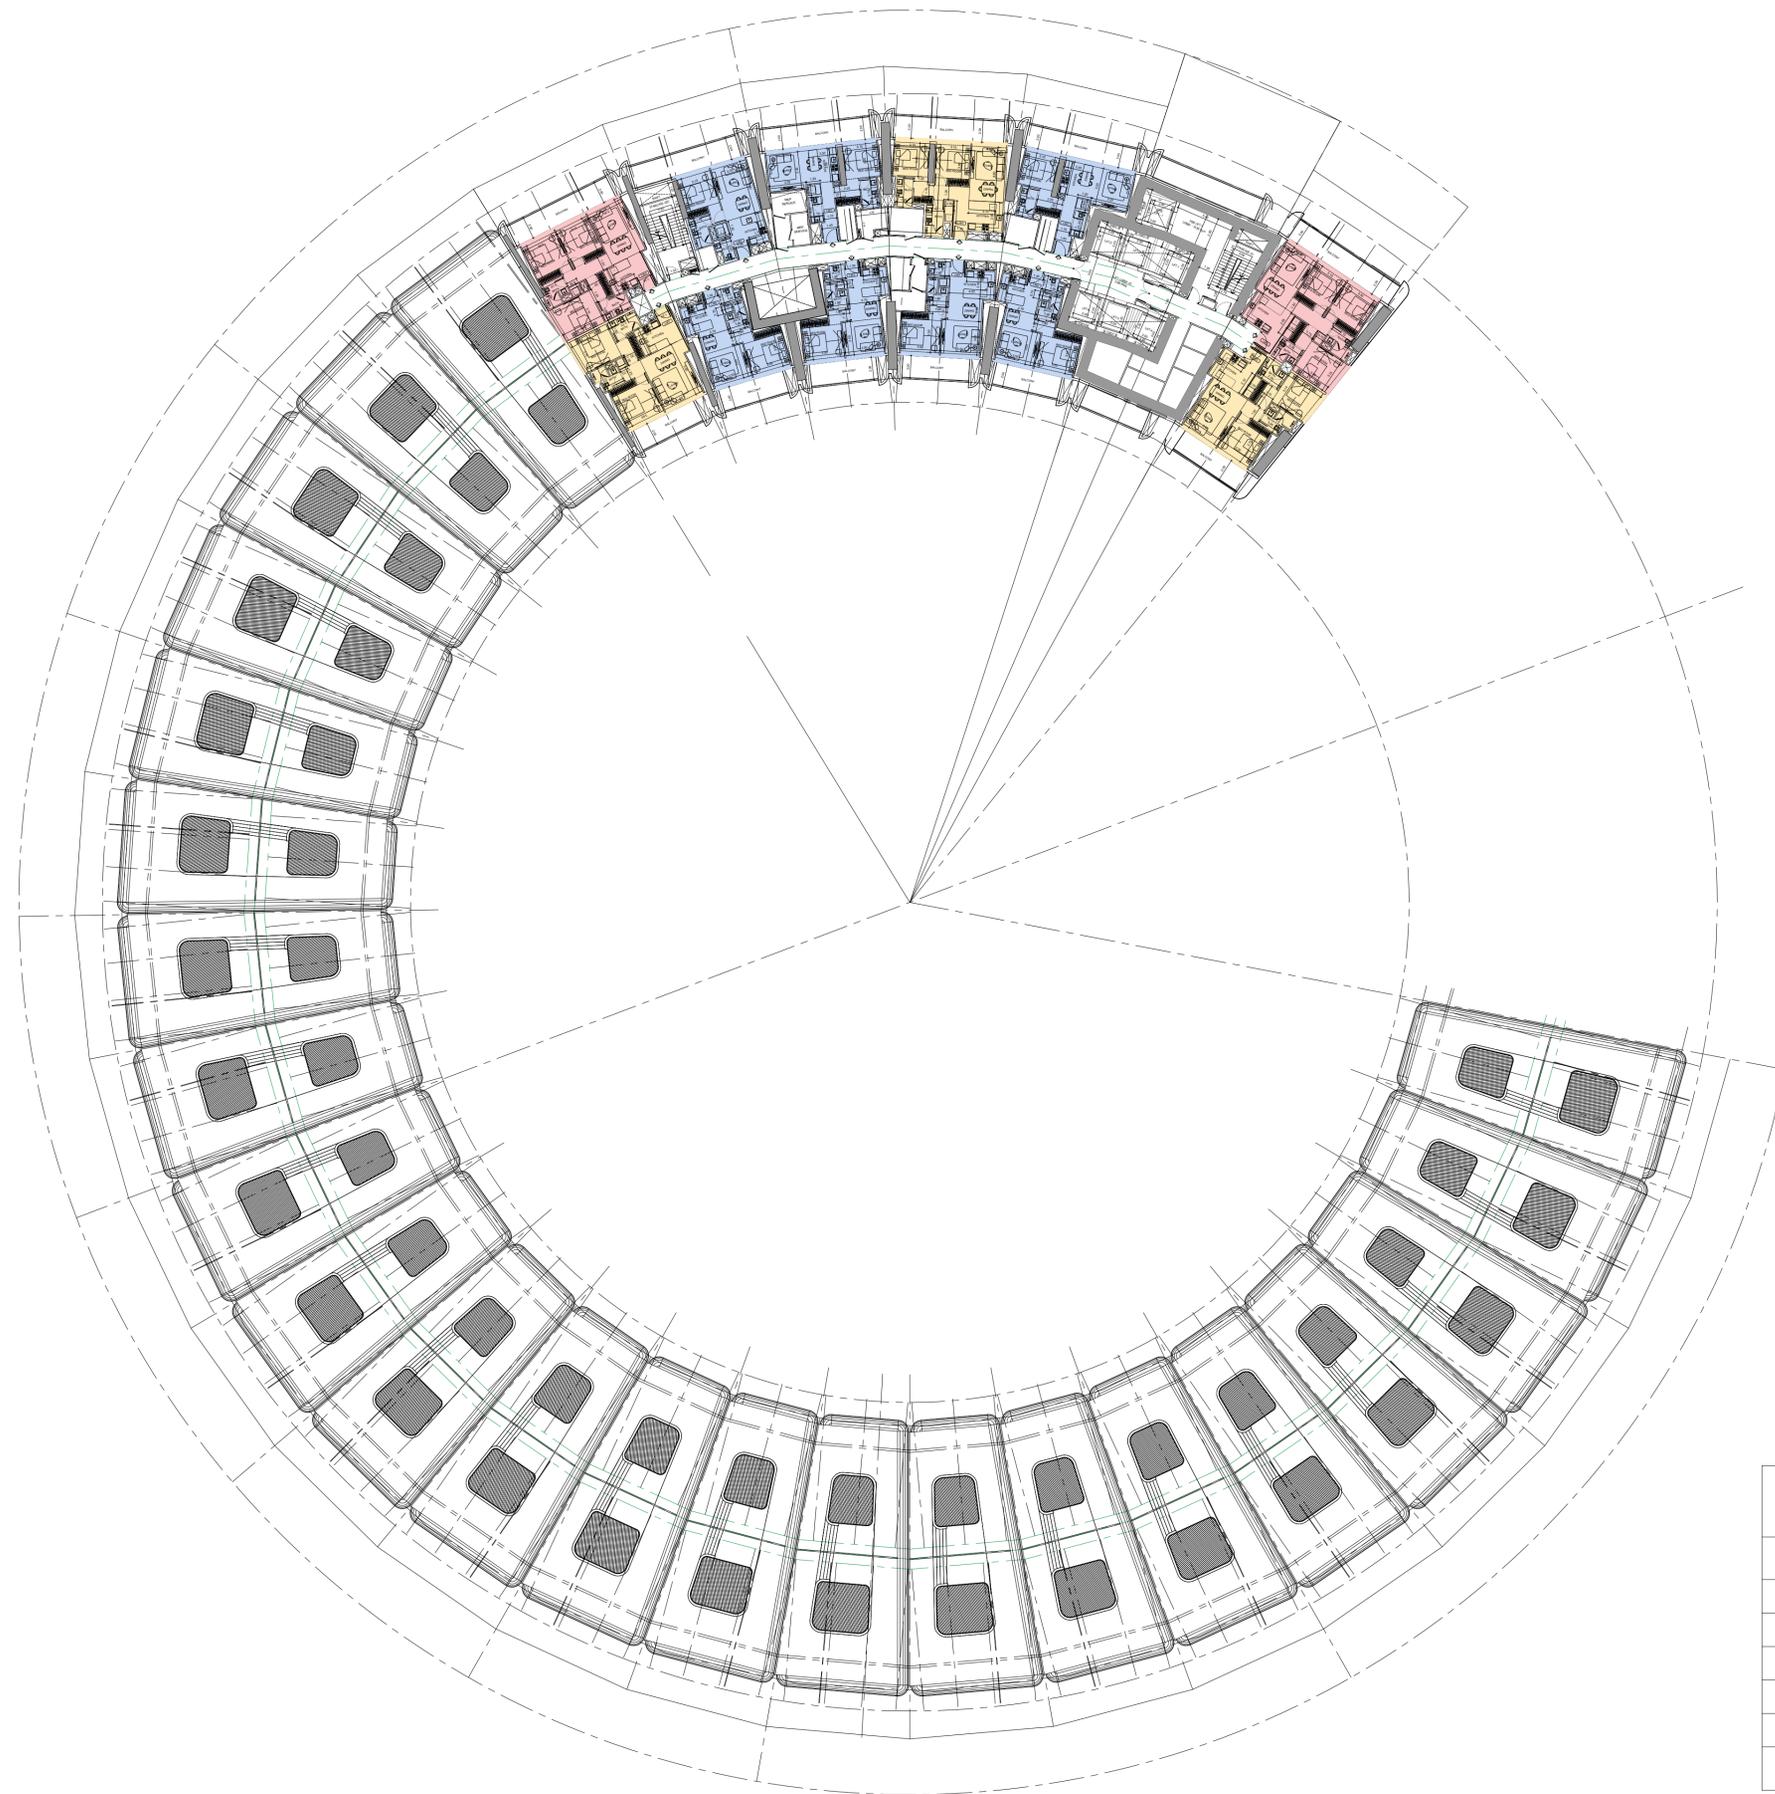

**UNIT  
TABULATION**


| Types of unit | Numbers   |
|---------------|-----------|
| Studio        | 0         |
| 1-Bed         | 7         |
| 2-Bed         | 3         |
| 3-Bed         | 2         |
| 4-Bed         | 0         |
| <b>TOTAL</b>  | <b>12</b> |



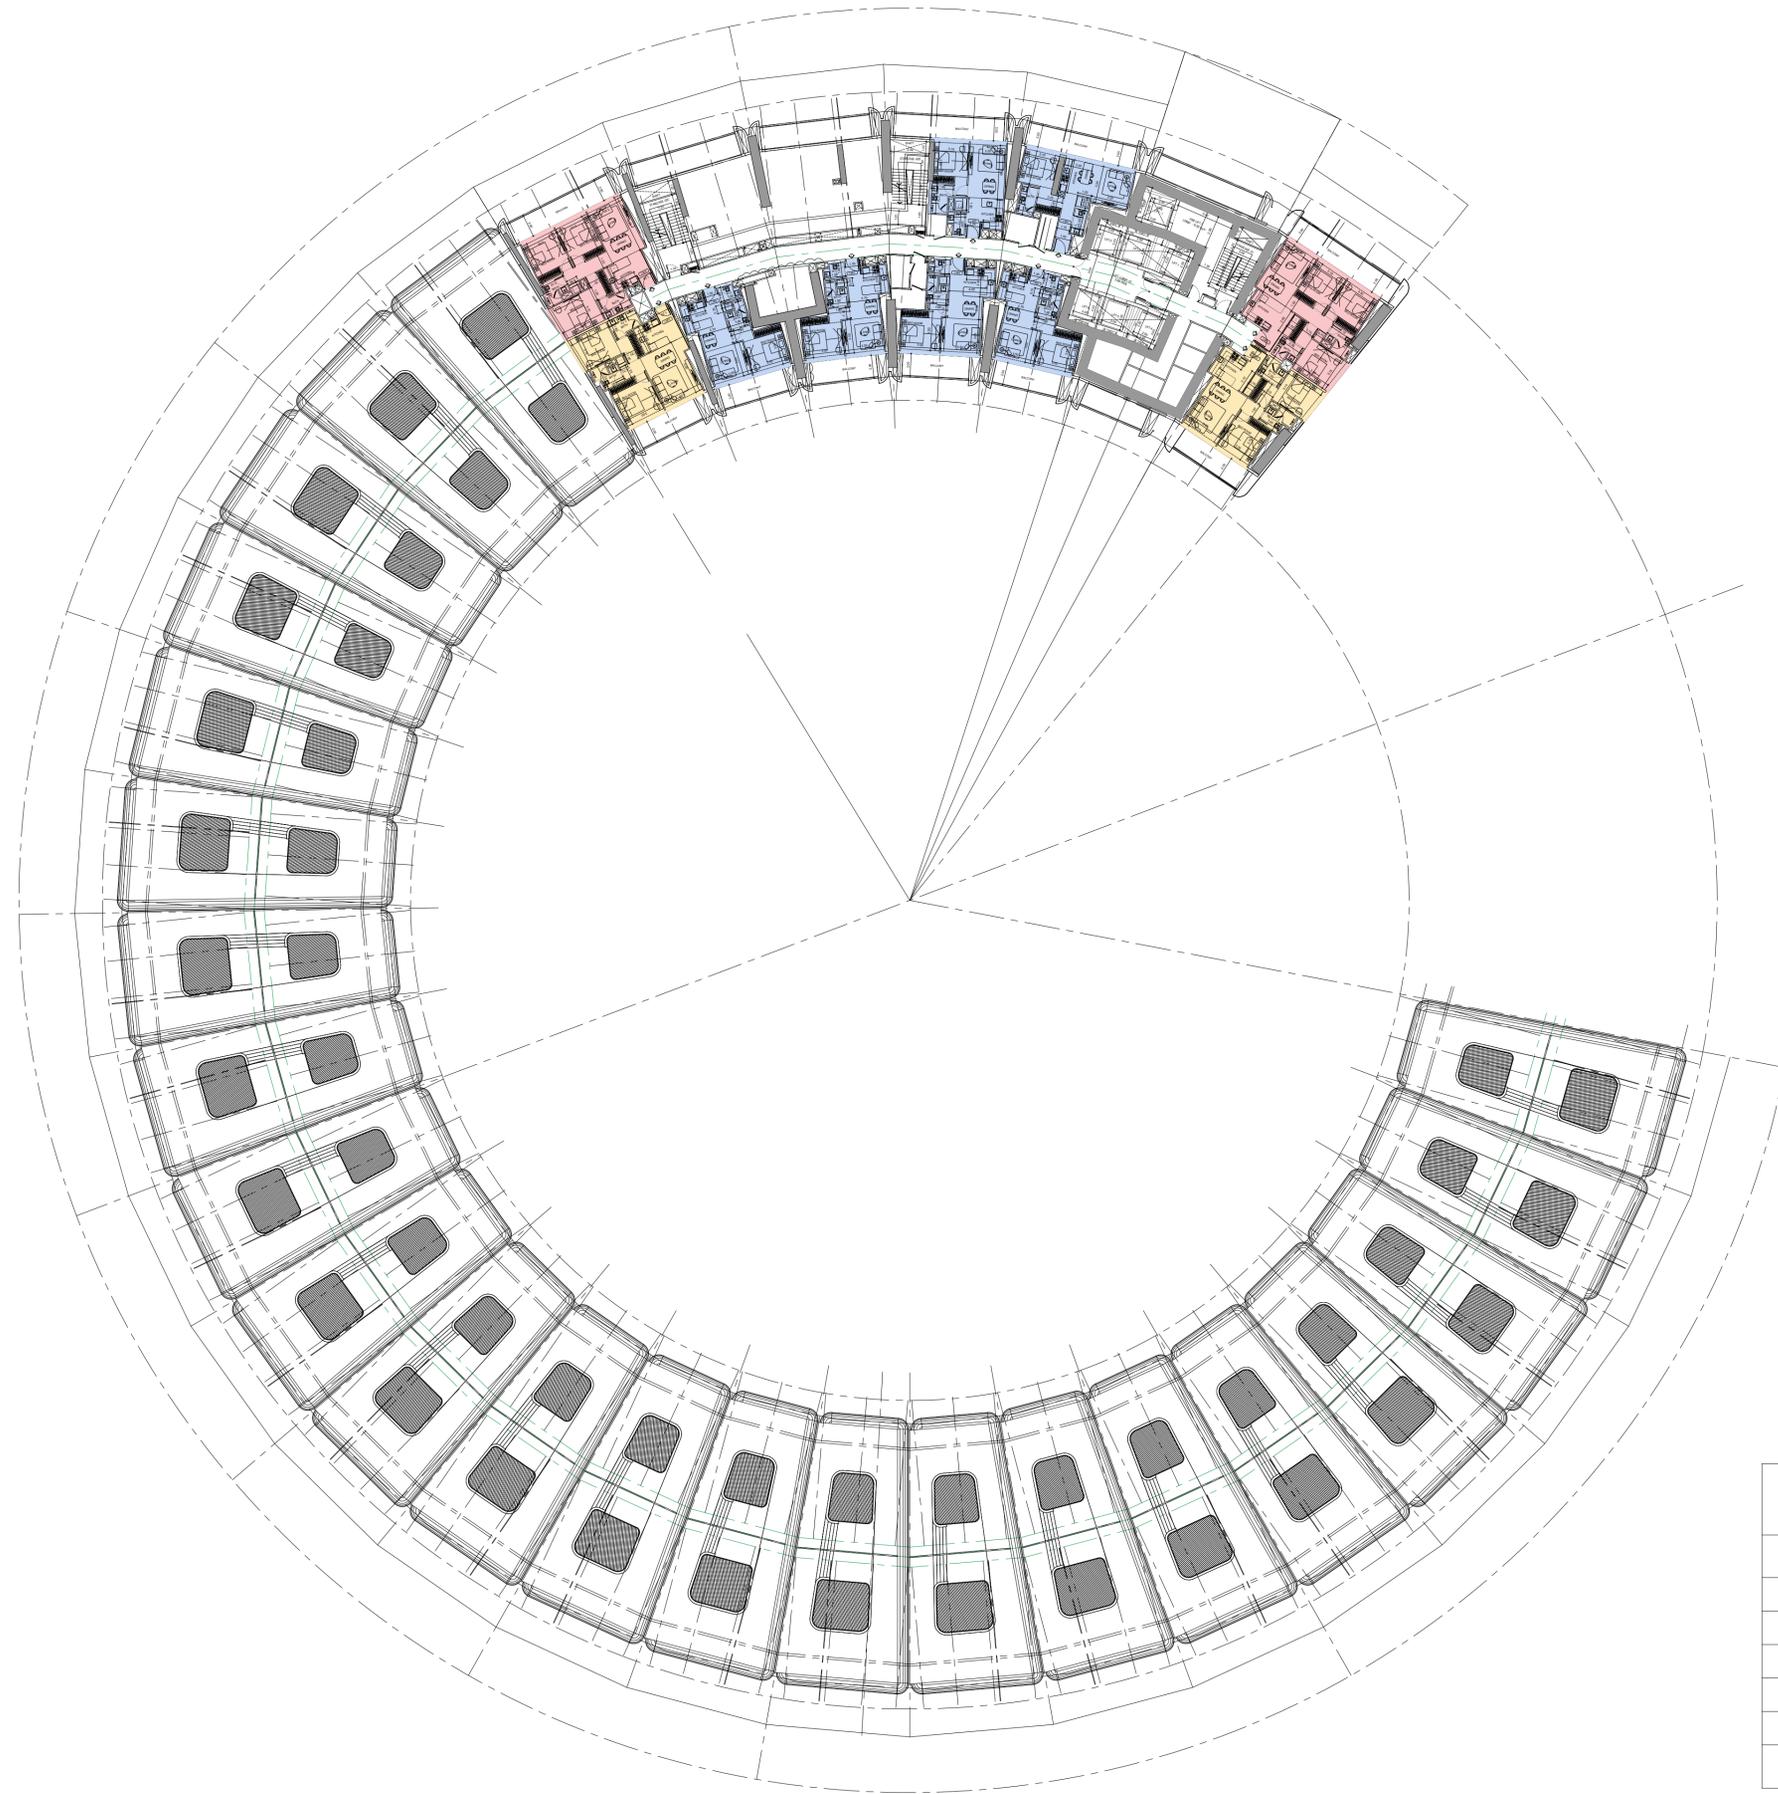

| UNIT<br>TABULATION |         |
|--------------------|---------|
| Types of unit      | Numbers |
| Studio             | 0       |
| 1-Bed              | 6       |
| 2-Bed              | 2       |
| 3-Bed              | 2       |
| 4-Bed              | 0       |
| TOTAL              | 10      |




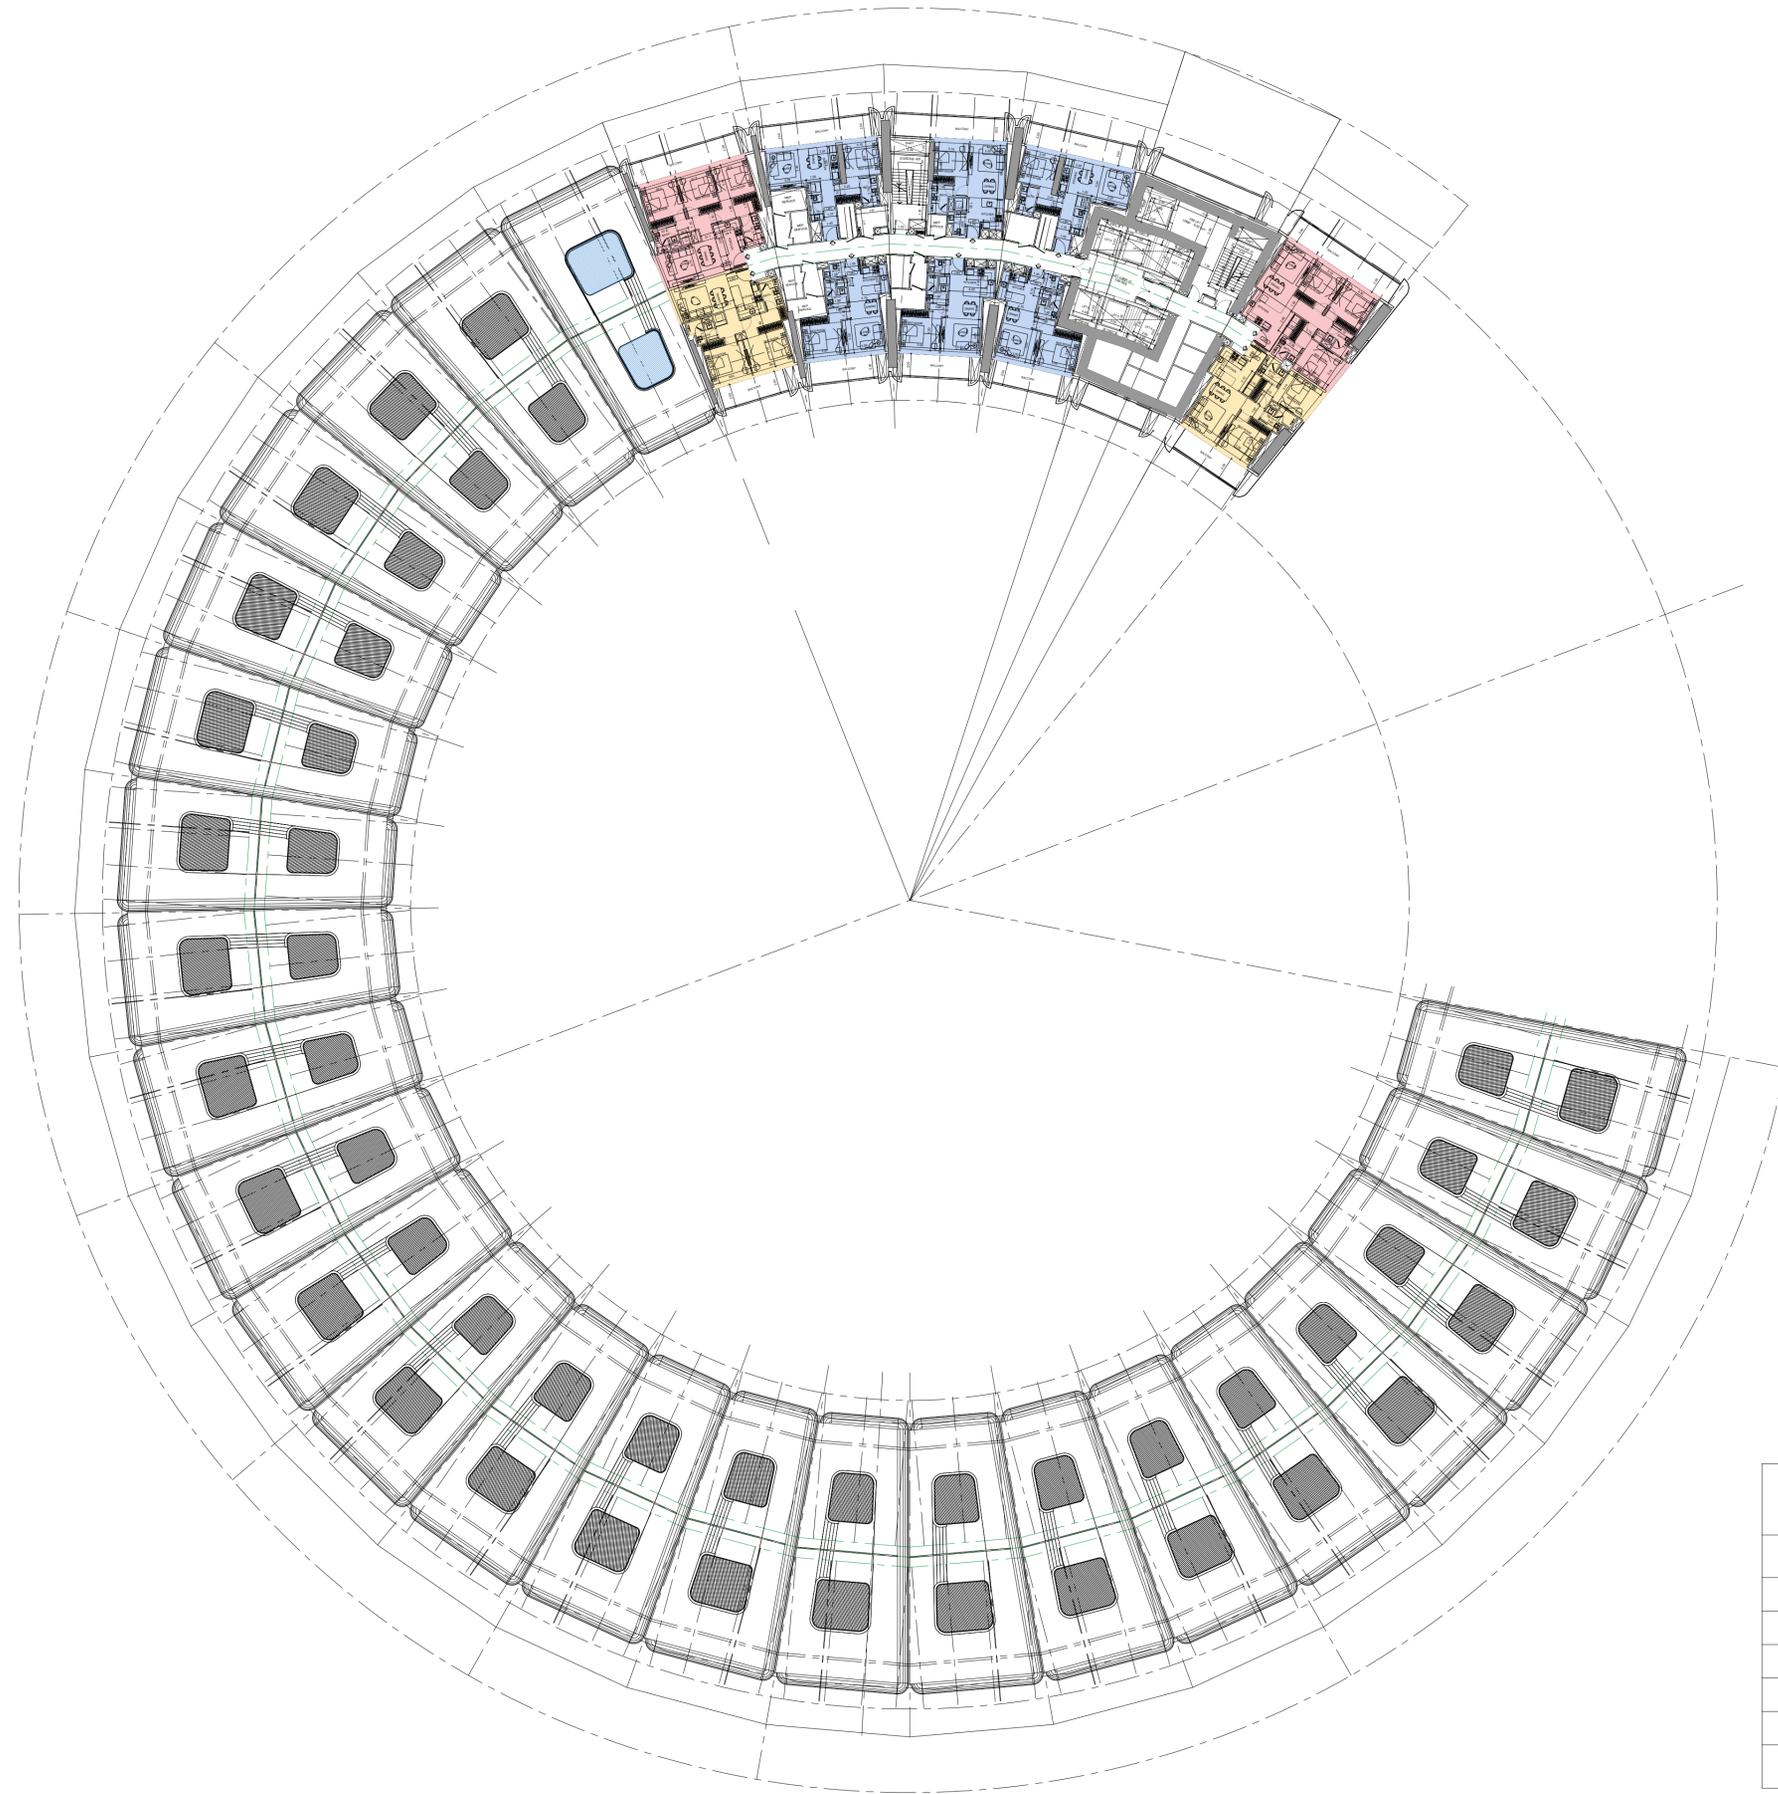

**UNIT  
TABULATION**


| Types of unit | Numbers   |
|---------------|-----------|
| Studio        | 0         |
| 1-Bed         | 6         |
| 2-Bed         | 2         |
| 3-Bed         | 2         |
| 4-Bed         | 0         |
| <b>TOTAL</b>  | <b>10</b> |



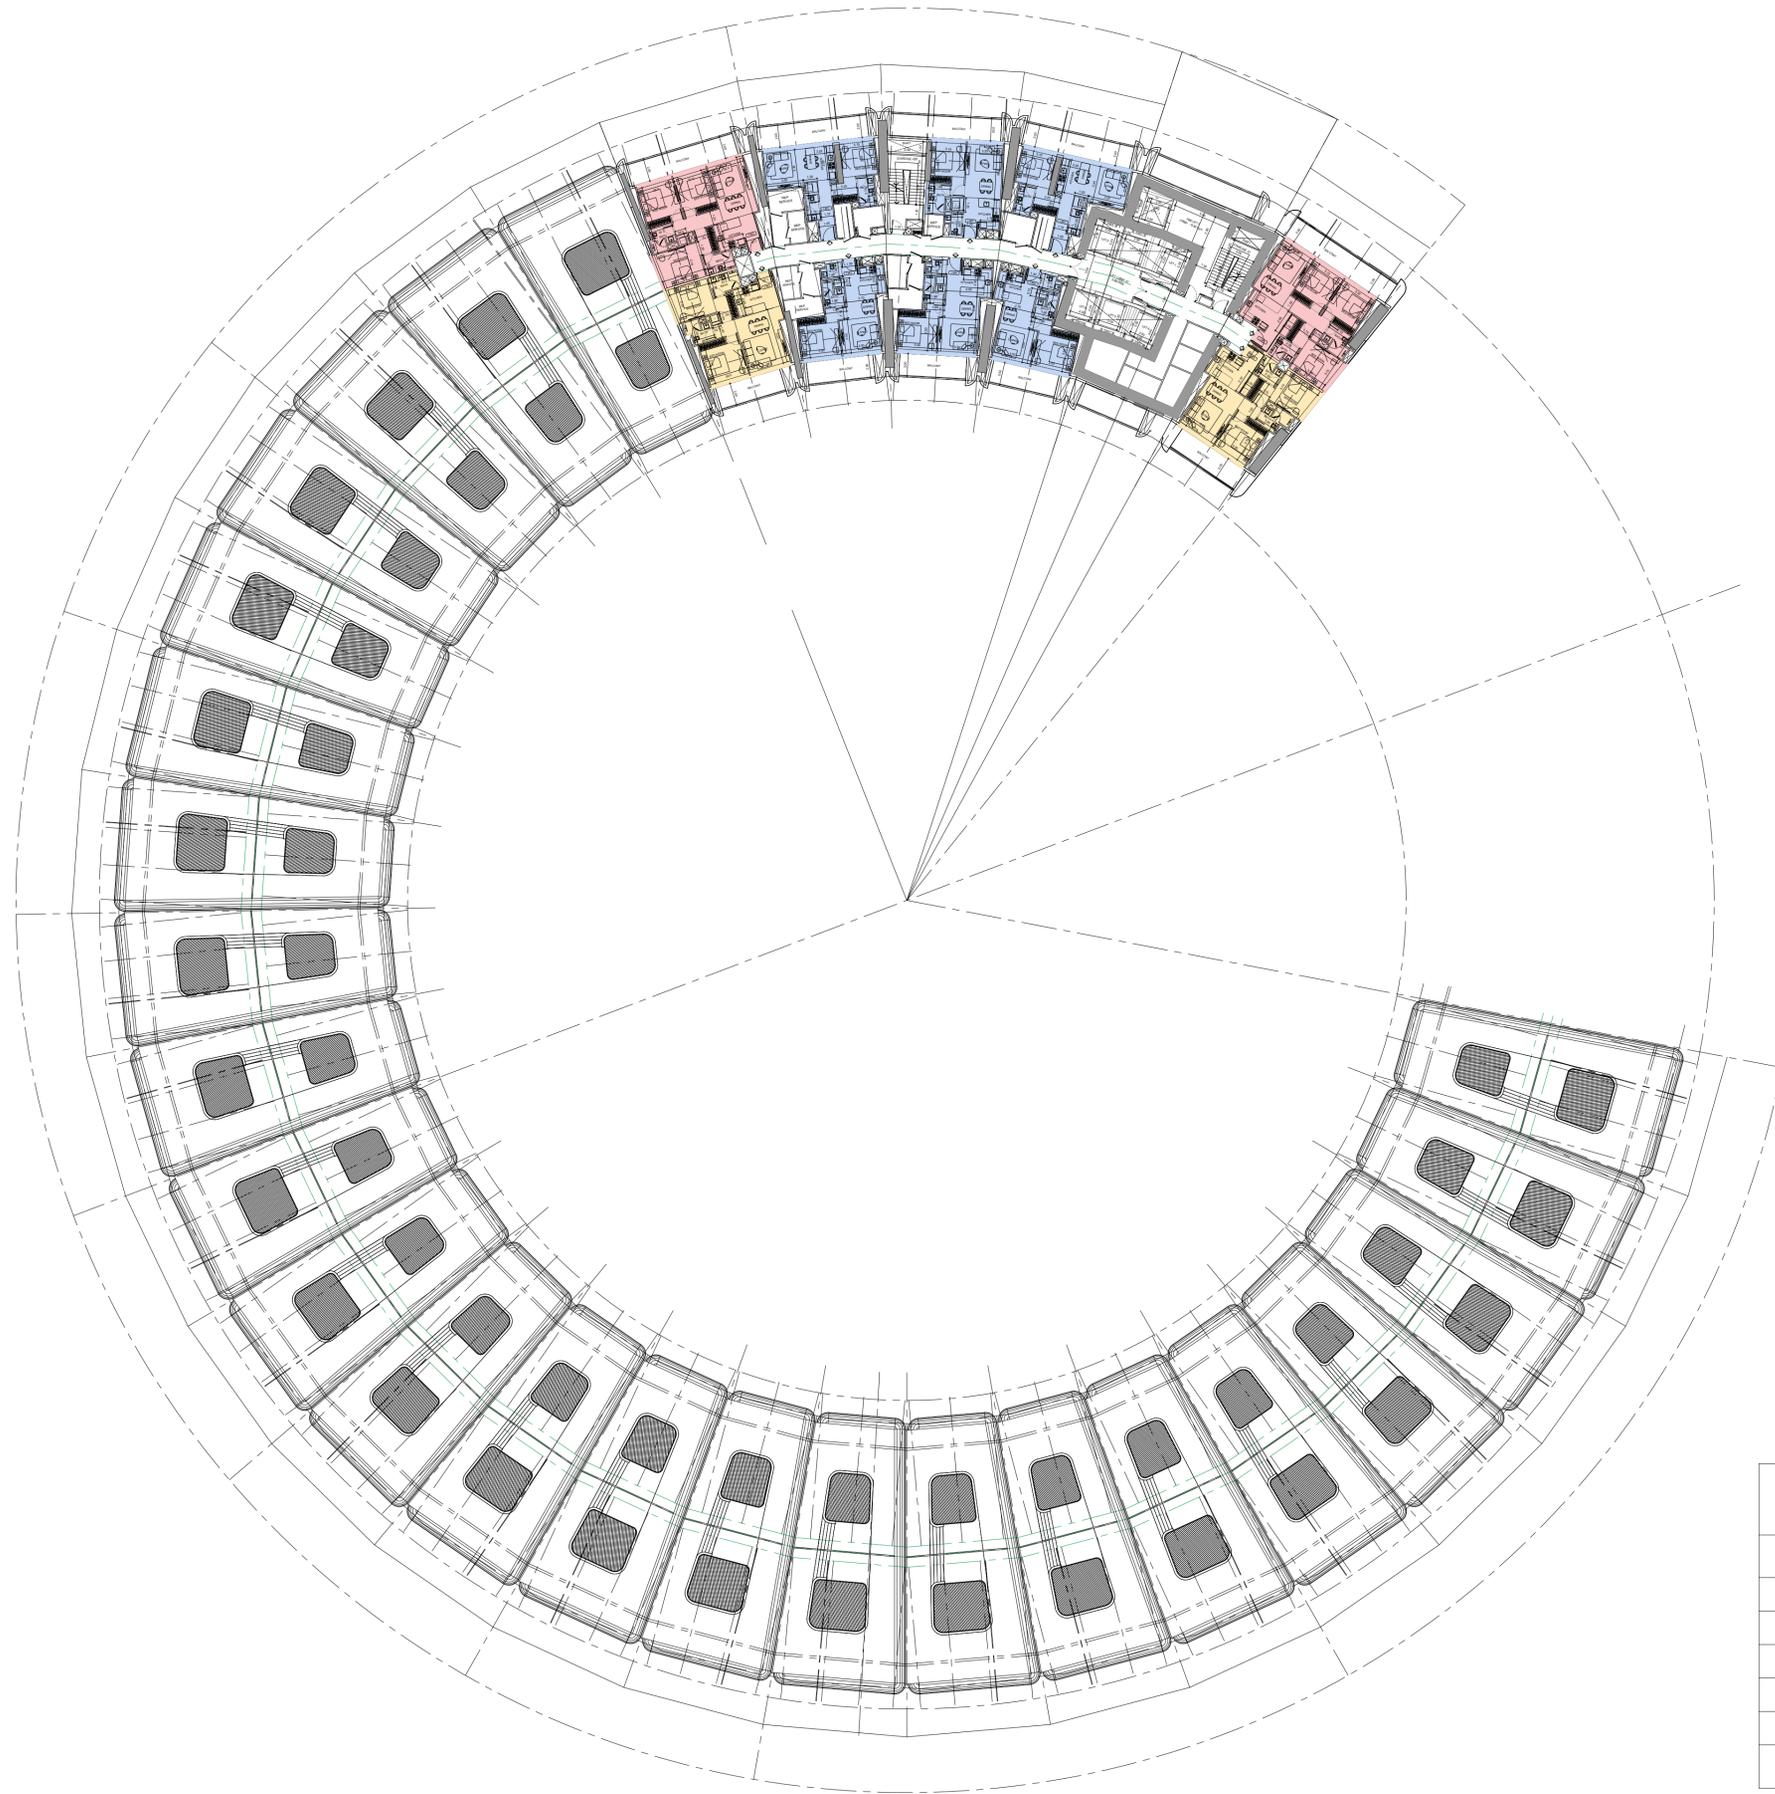


| UNIT<br>TABULATION |         |
|--------------------|---------|
| Types of unit      | Numbers |
| Studio             | 0       |
| 1-Bed              | 6       |
| 2-Bed              | 2       |
| 3-Bed              | 2       |
| 4-Bed              | 0       |
| TOTAL              | 10      |



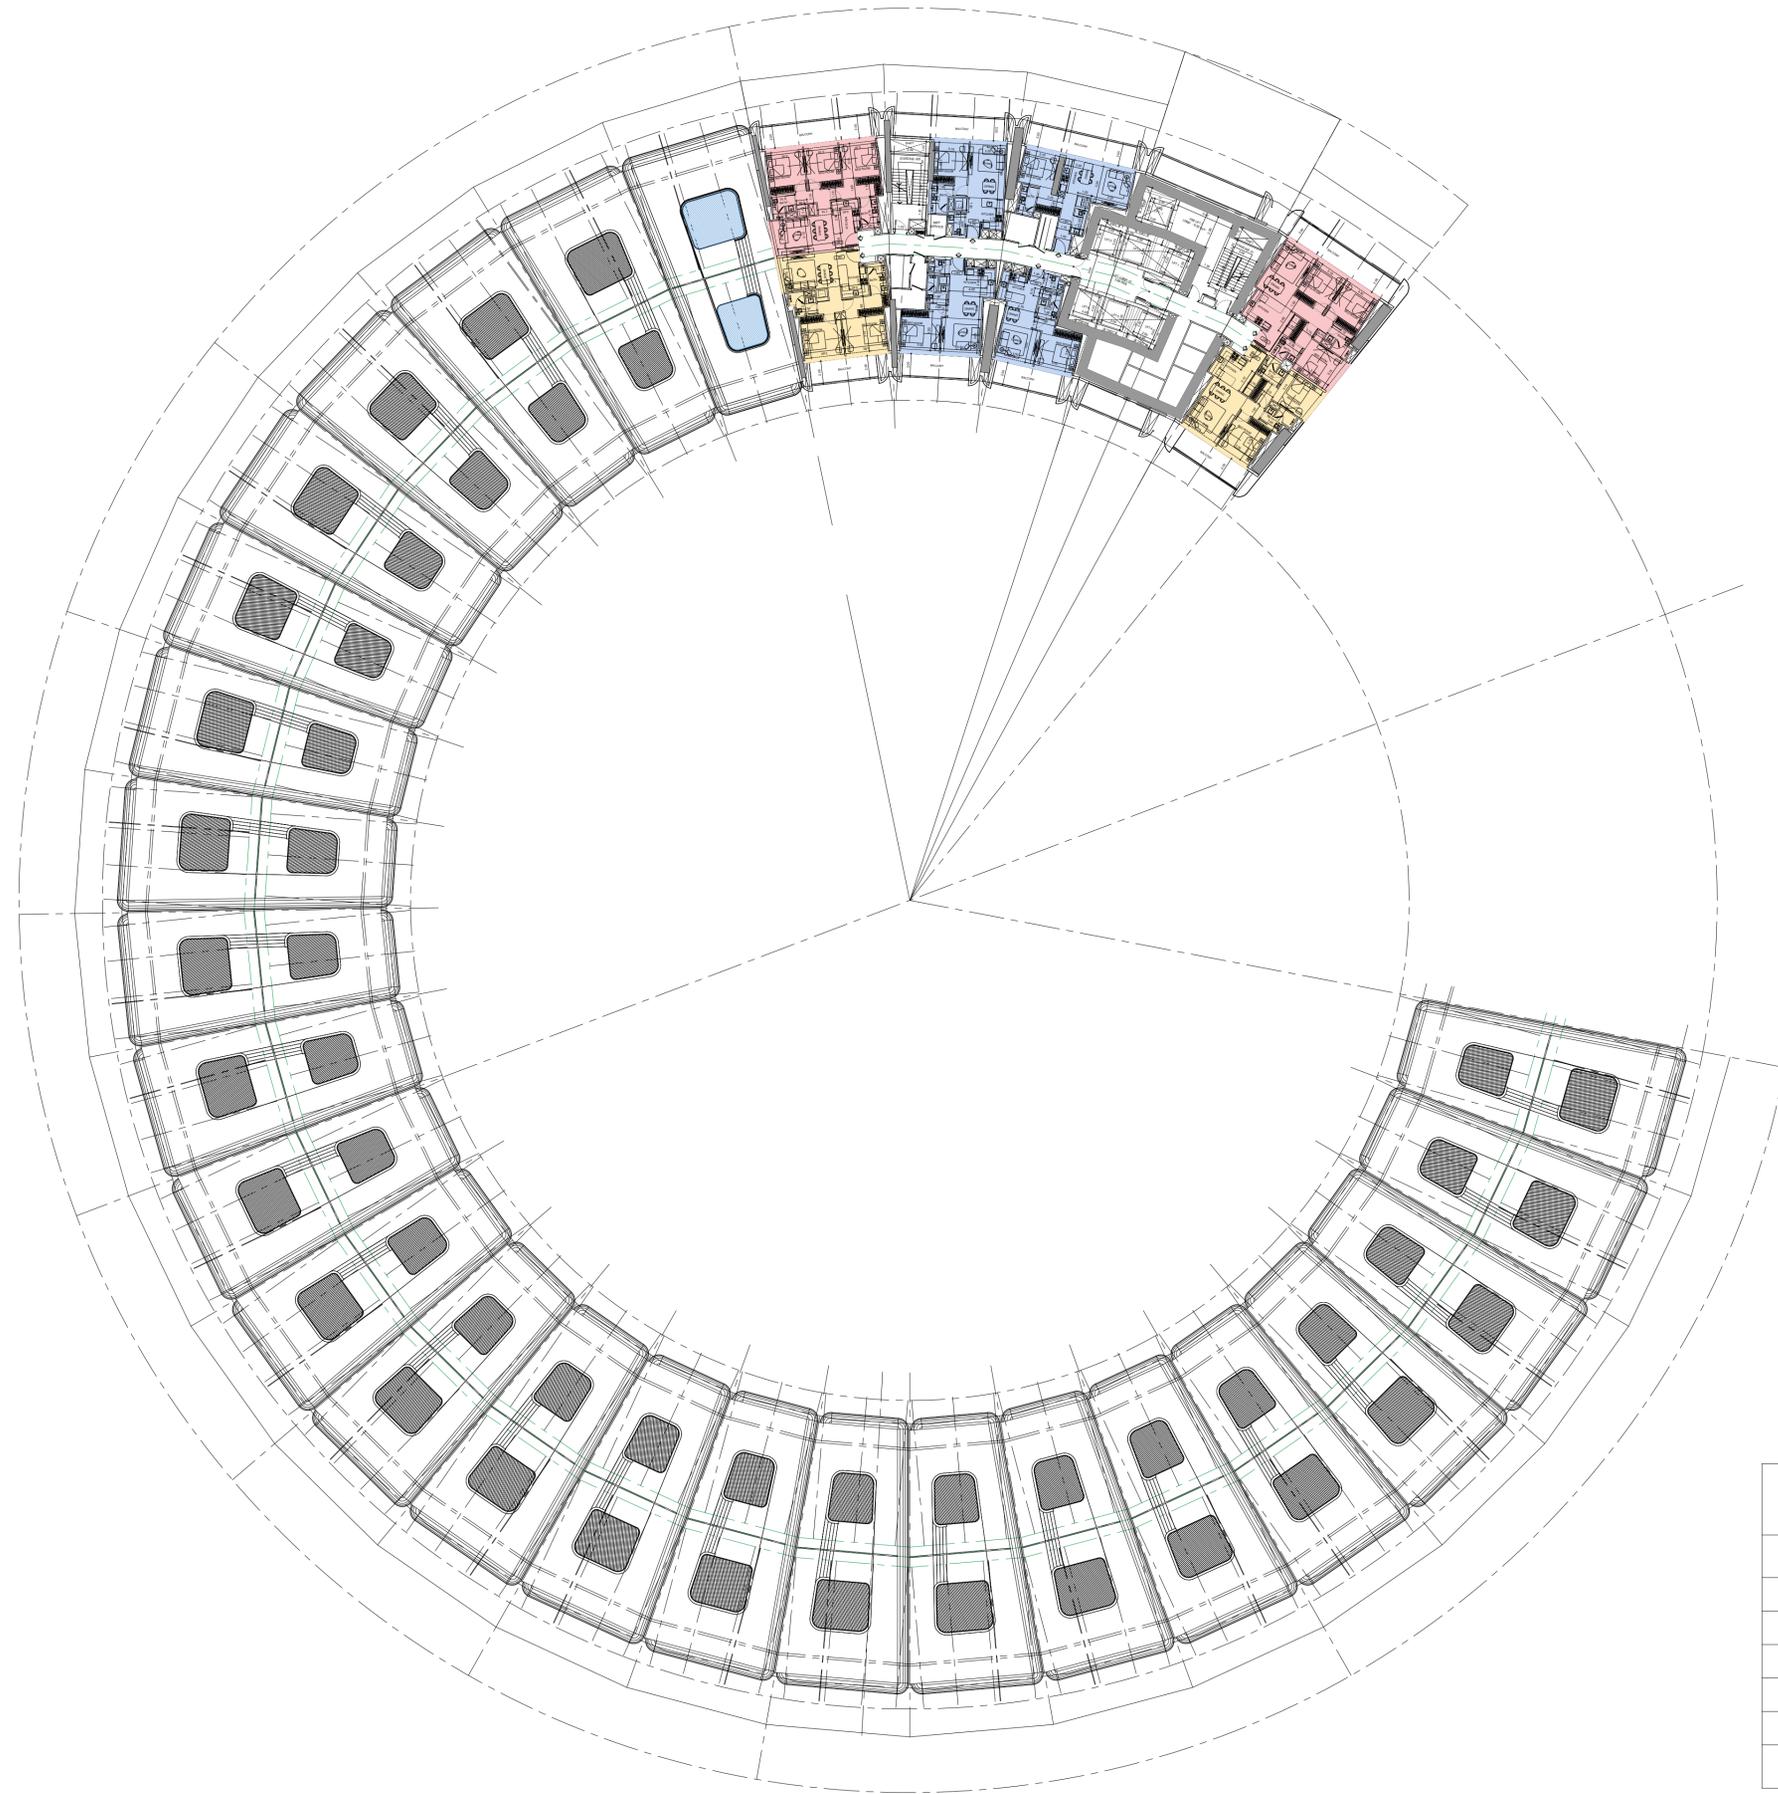


| UNIT<br>TABULATION |         |
|--------------------|---------|
| Types of unit      | Numbers |
| Studio             | 0       |
| 1-Bed              | 4       |
| 2-Bed              | 2       |
| 3-Bed              | 2       |
| 4-Bed              | 0       |
| TOTAL              | 8       |



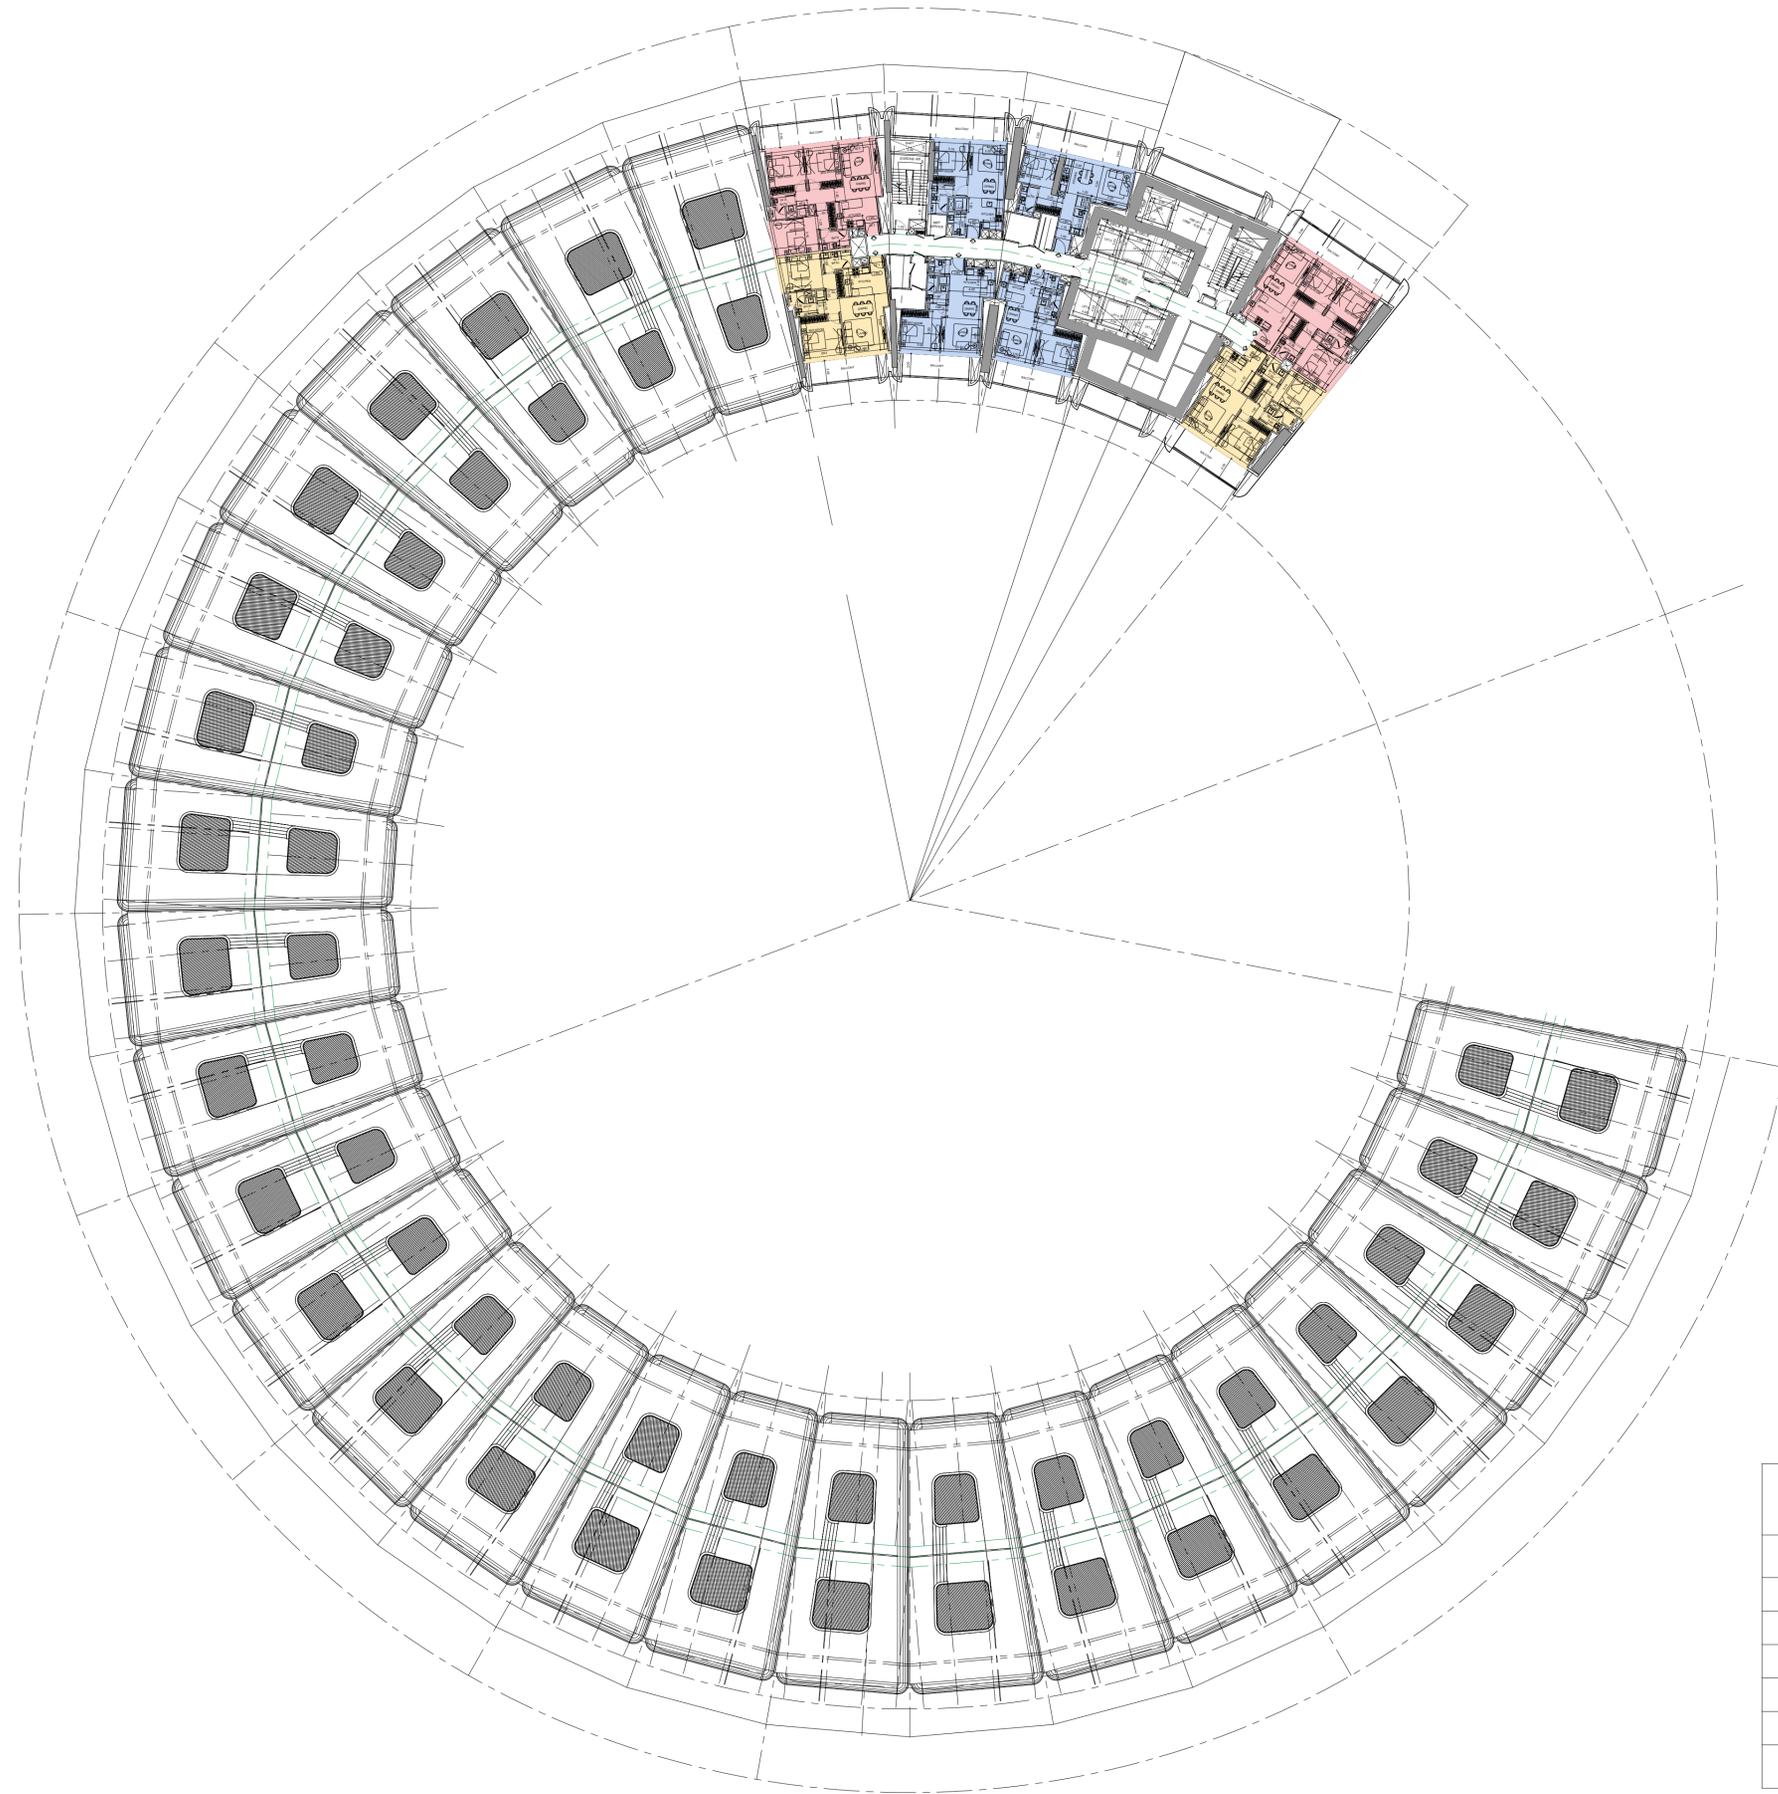

| UNIT<br>TABULATION |         |
|--------------------|---------|
| Types of unit      | Numbers |
| Studio             | 0       |
| 1-Bed              | 4       |
| 2-Bed              | 2       |
| 3-Bed              | 2       |
| 4-Bed              | 0       |
| TOTAL              | 8       |




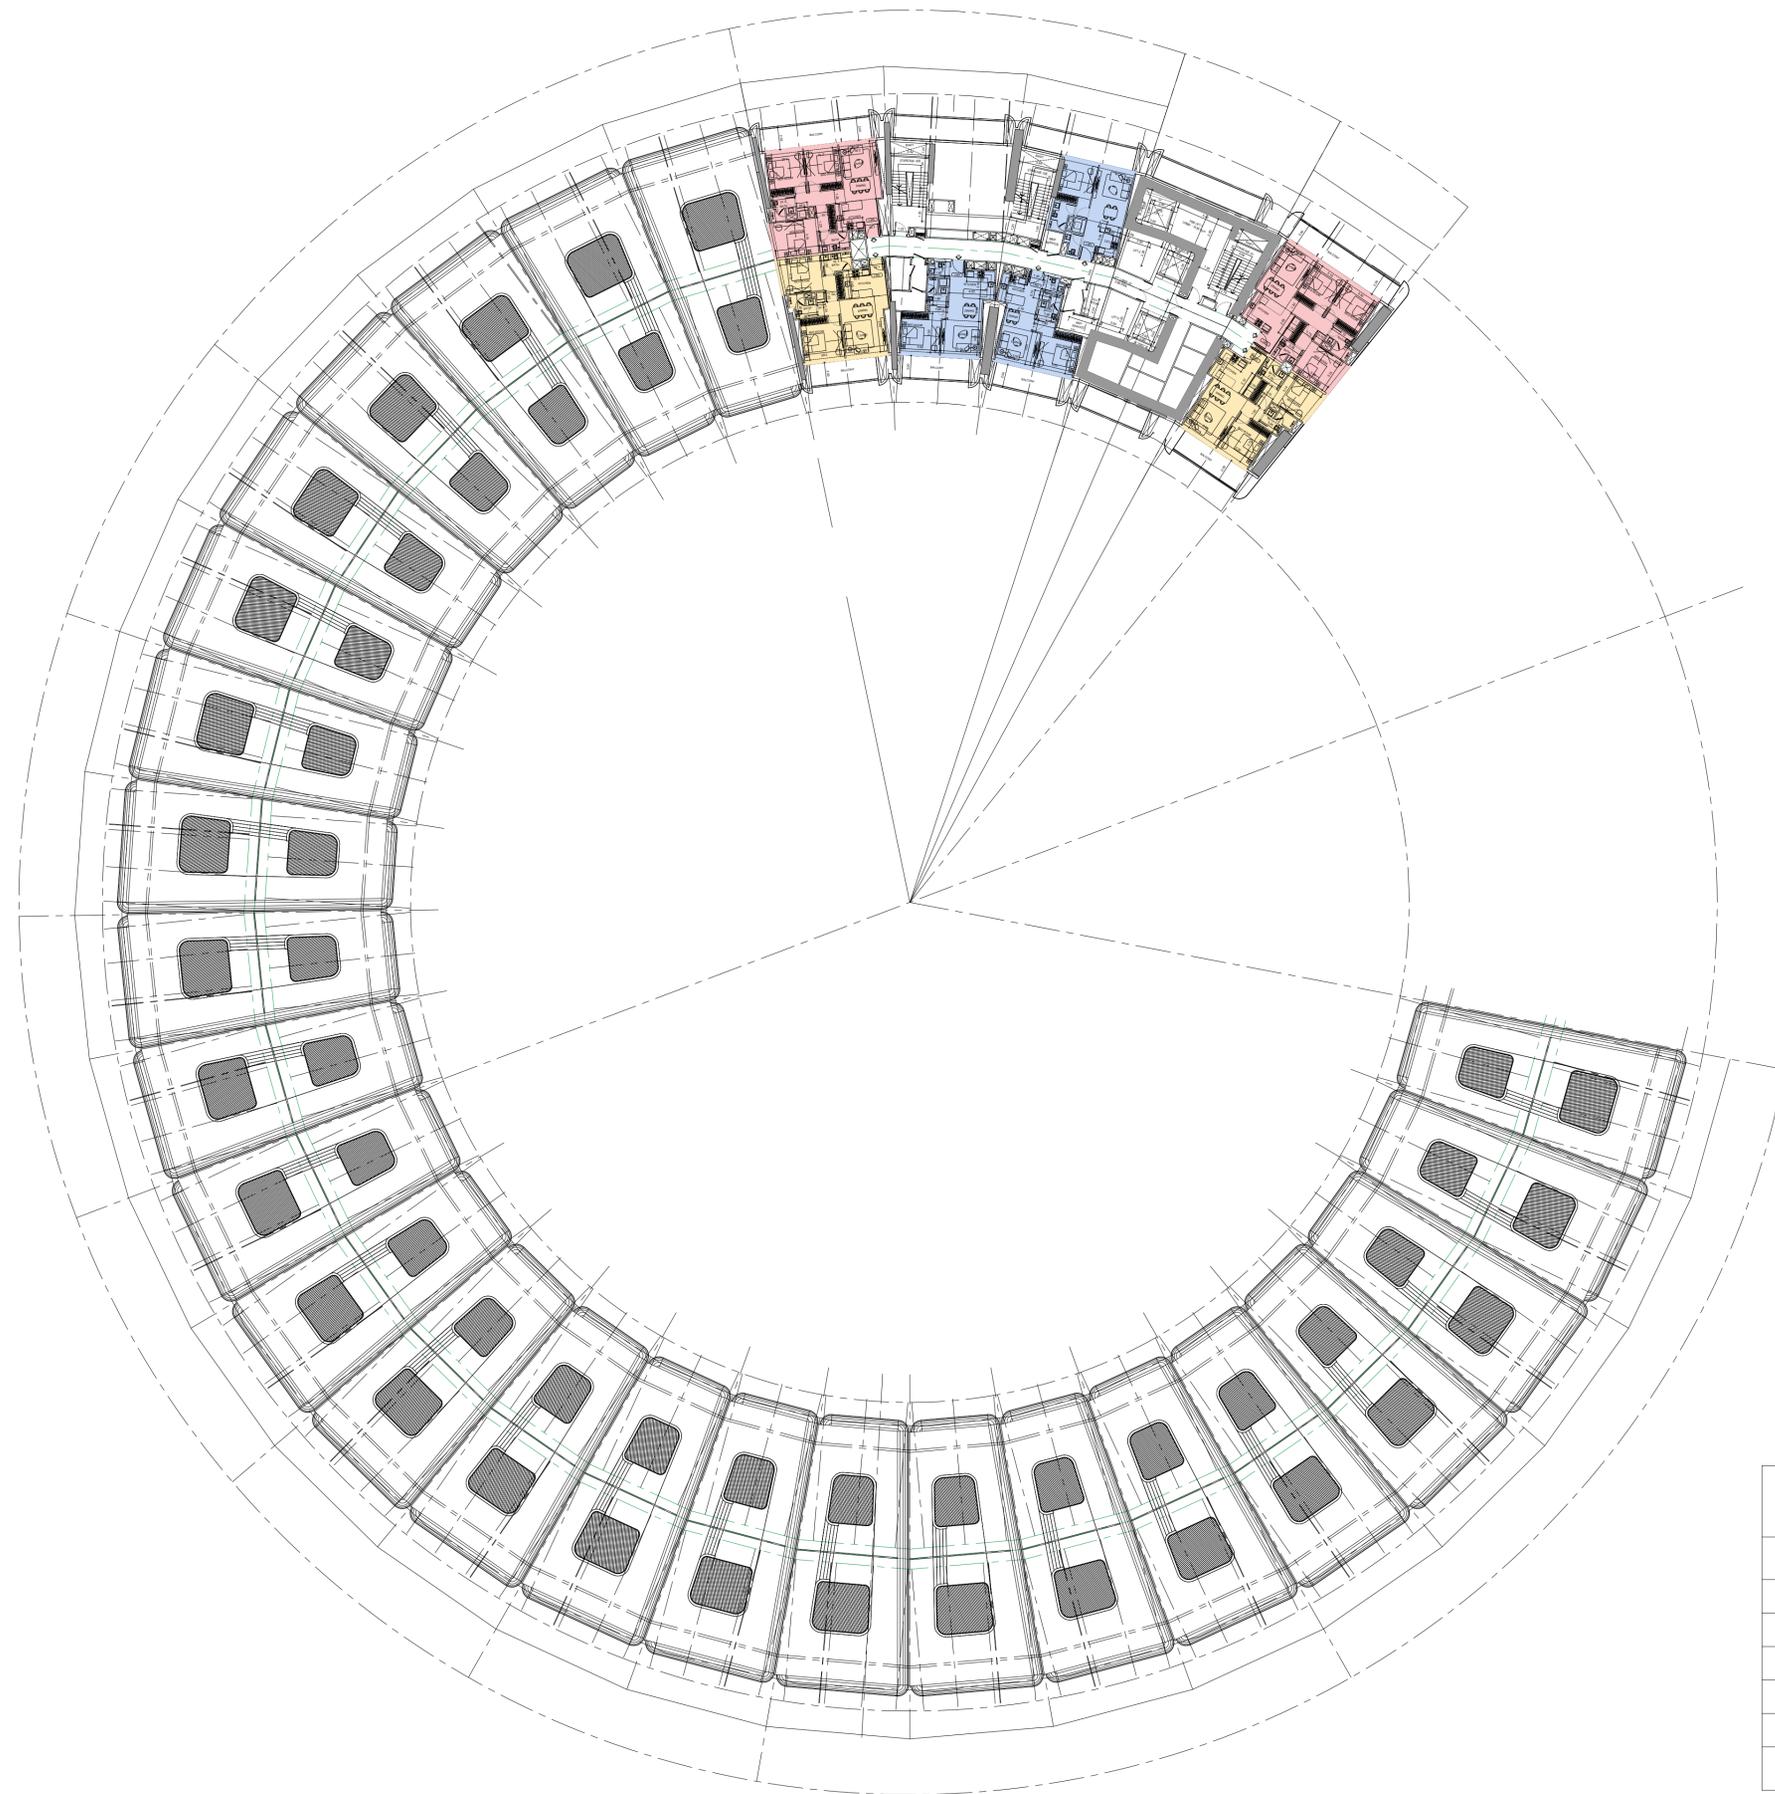

**UNIT  
TABULATION**

| Types of unit | Numbers  |
|---------------|----------|
| Studio        | 0        |
| 1-Bed         | 3        |
| 2-Bed         | 2        |
| 3-Bed         | 2        |
| 4-Bed         | 0        |
| <b>TOTAL</b>  | <b>7</b> |




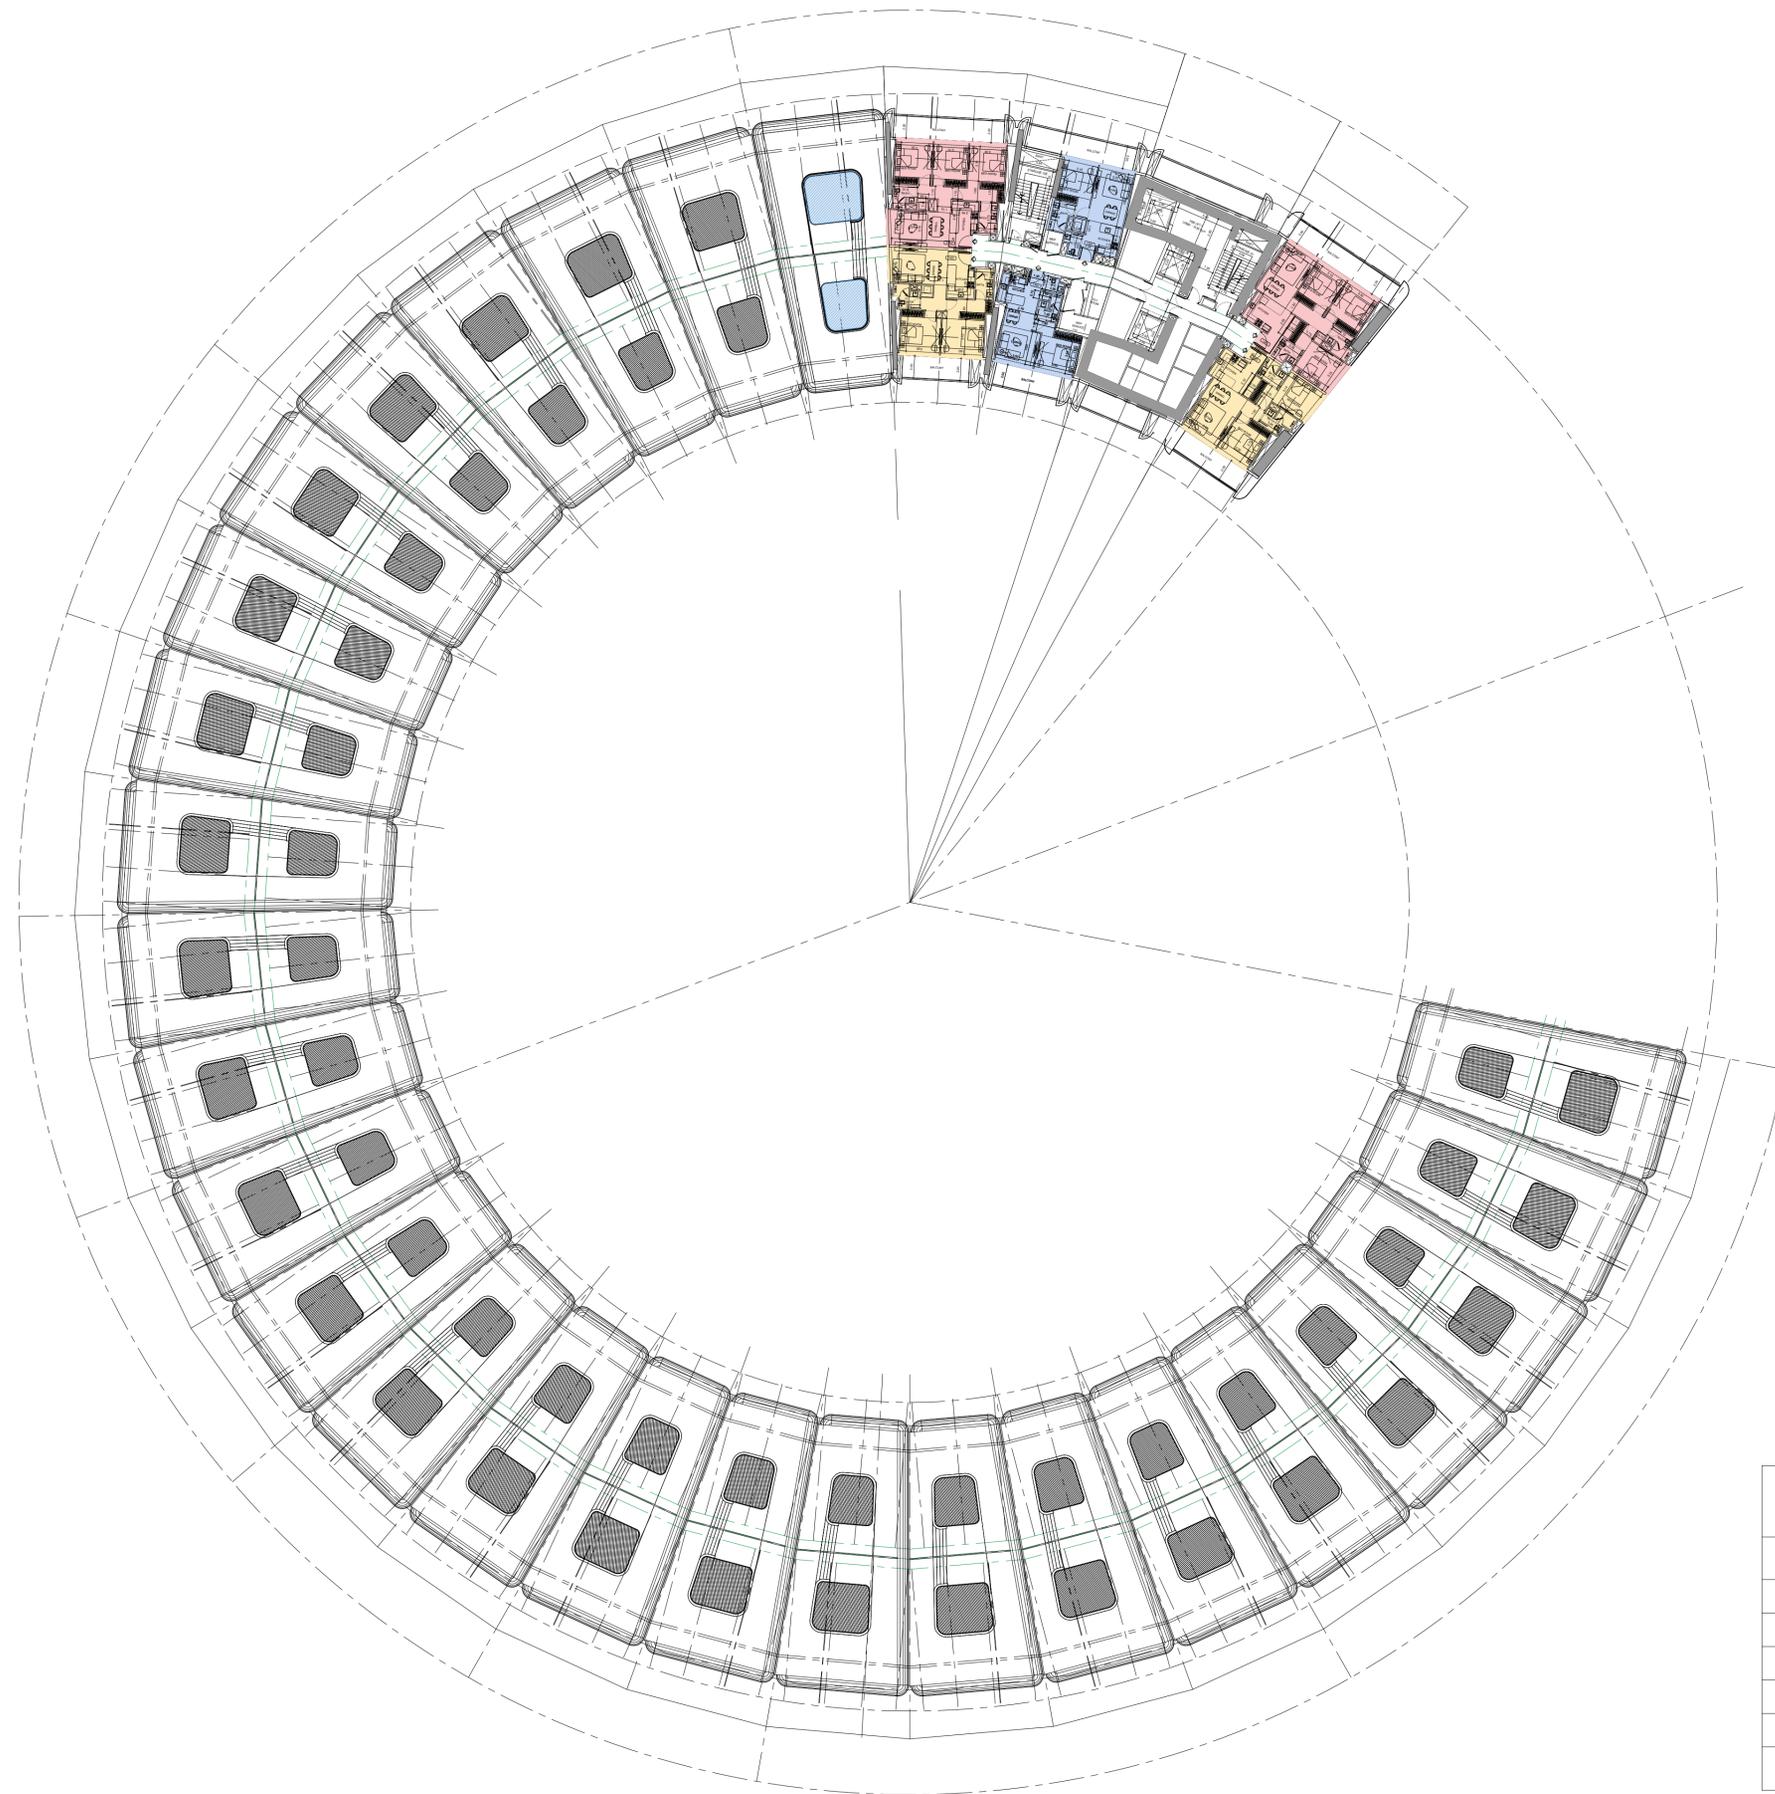

**UNIT  
TABULATION**


| Types of unit | Numbers  |
|---------------|----------|
| Studio        | 0        |
| 1-Bed         | 2        |
| 2-Bed         | 2        |
| 3-Bed         | 2        |
| 4-Bed         | 0        |
| <b>TOTAL</b>  | <b>6</b> |




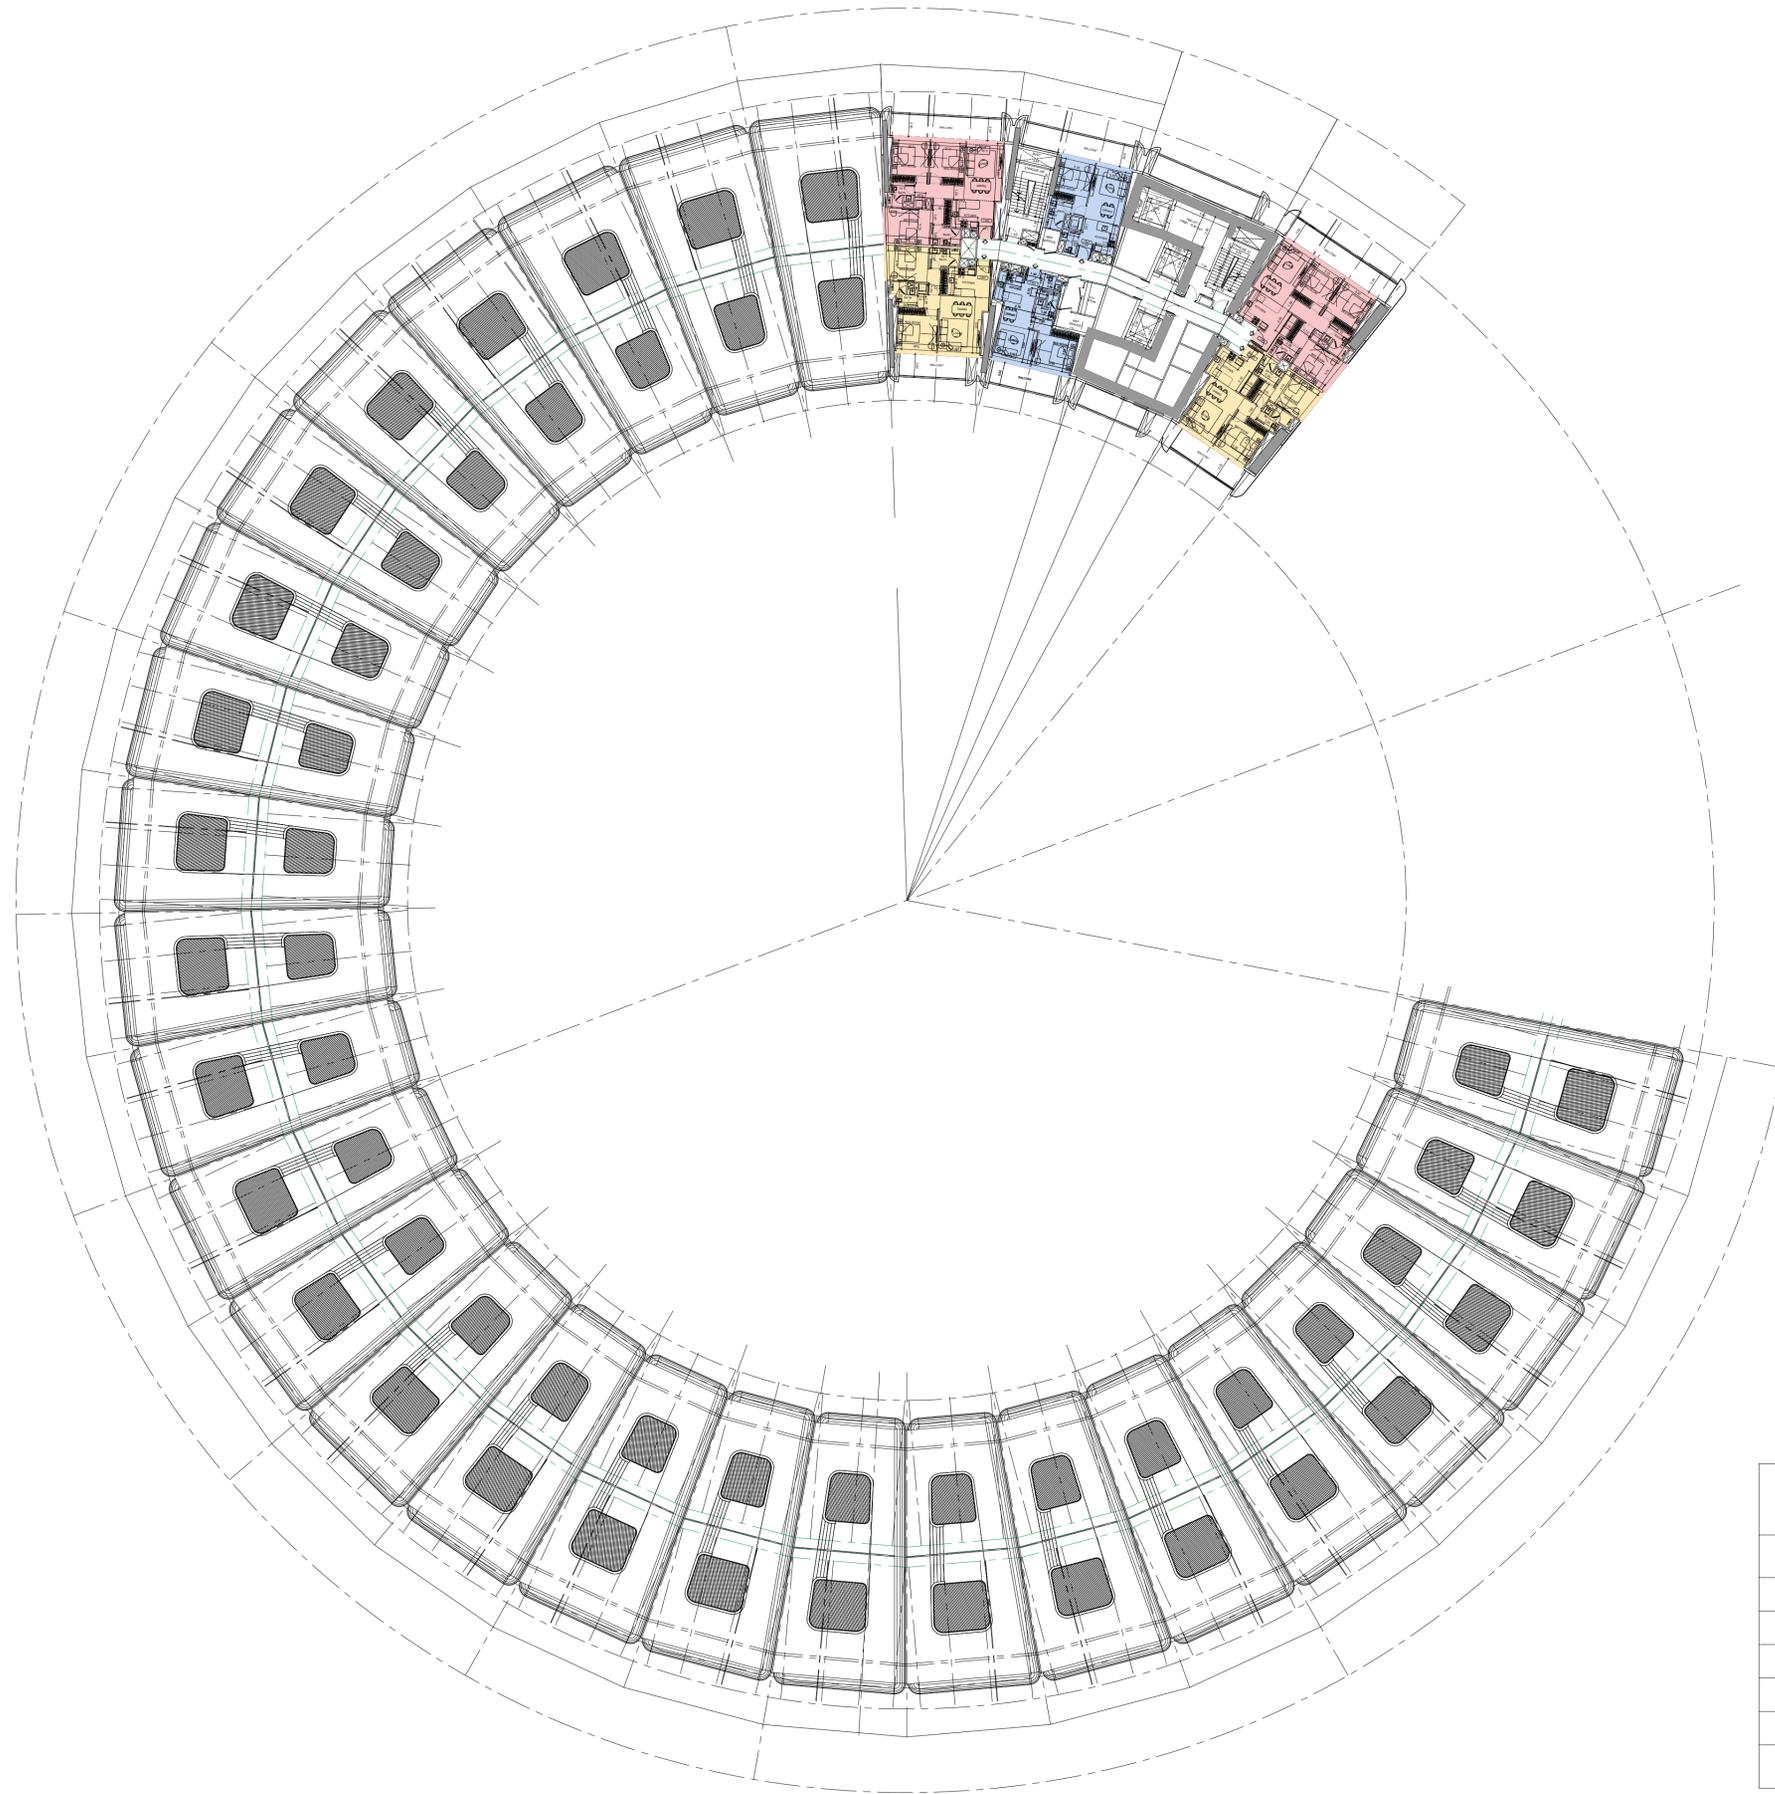


| UNIT<br>TABULATION |         |
|--------------------|---------|
| Types of unit      | Numbers |
| Studio             | 0       |
| 1-Bed              | 2       |
| 2-Bed              | 2       |
| 3-Bed              | 2       |
| 4-Bed              | 0       |
| TOTAL              | 6       |



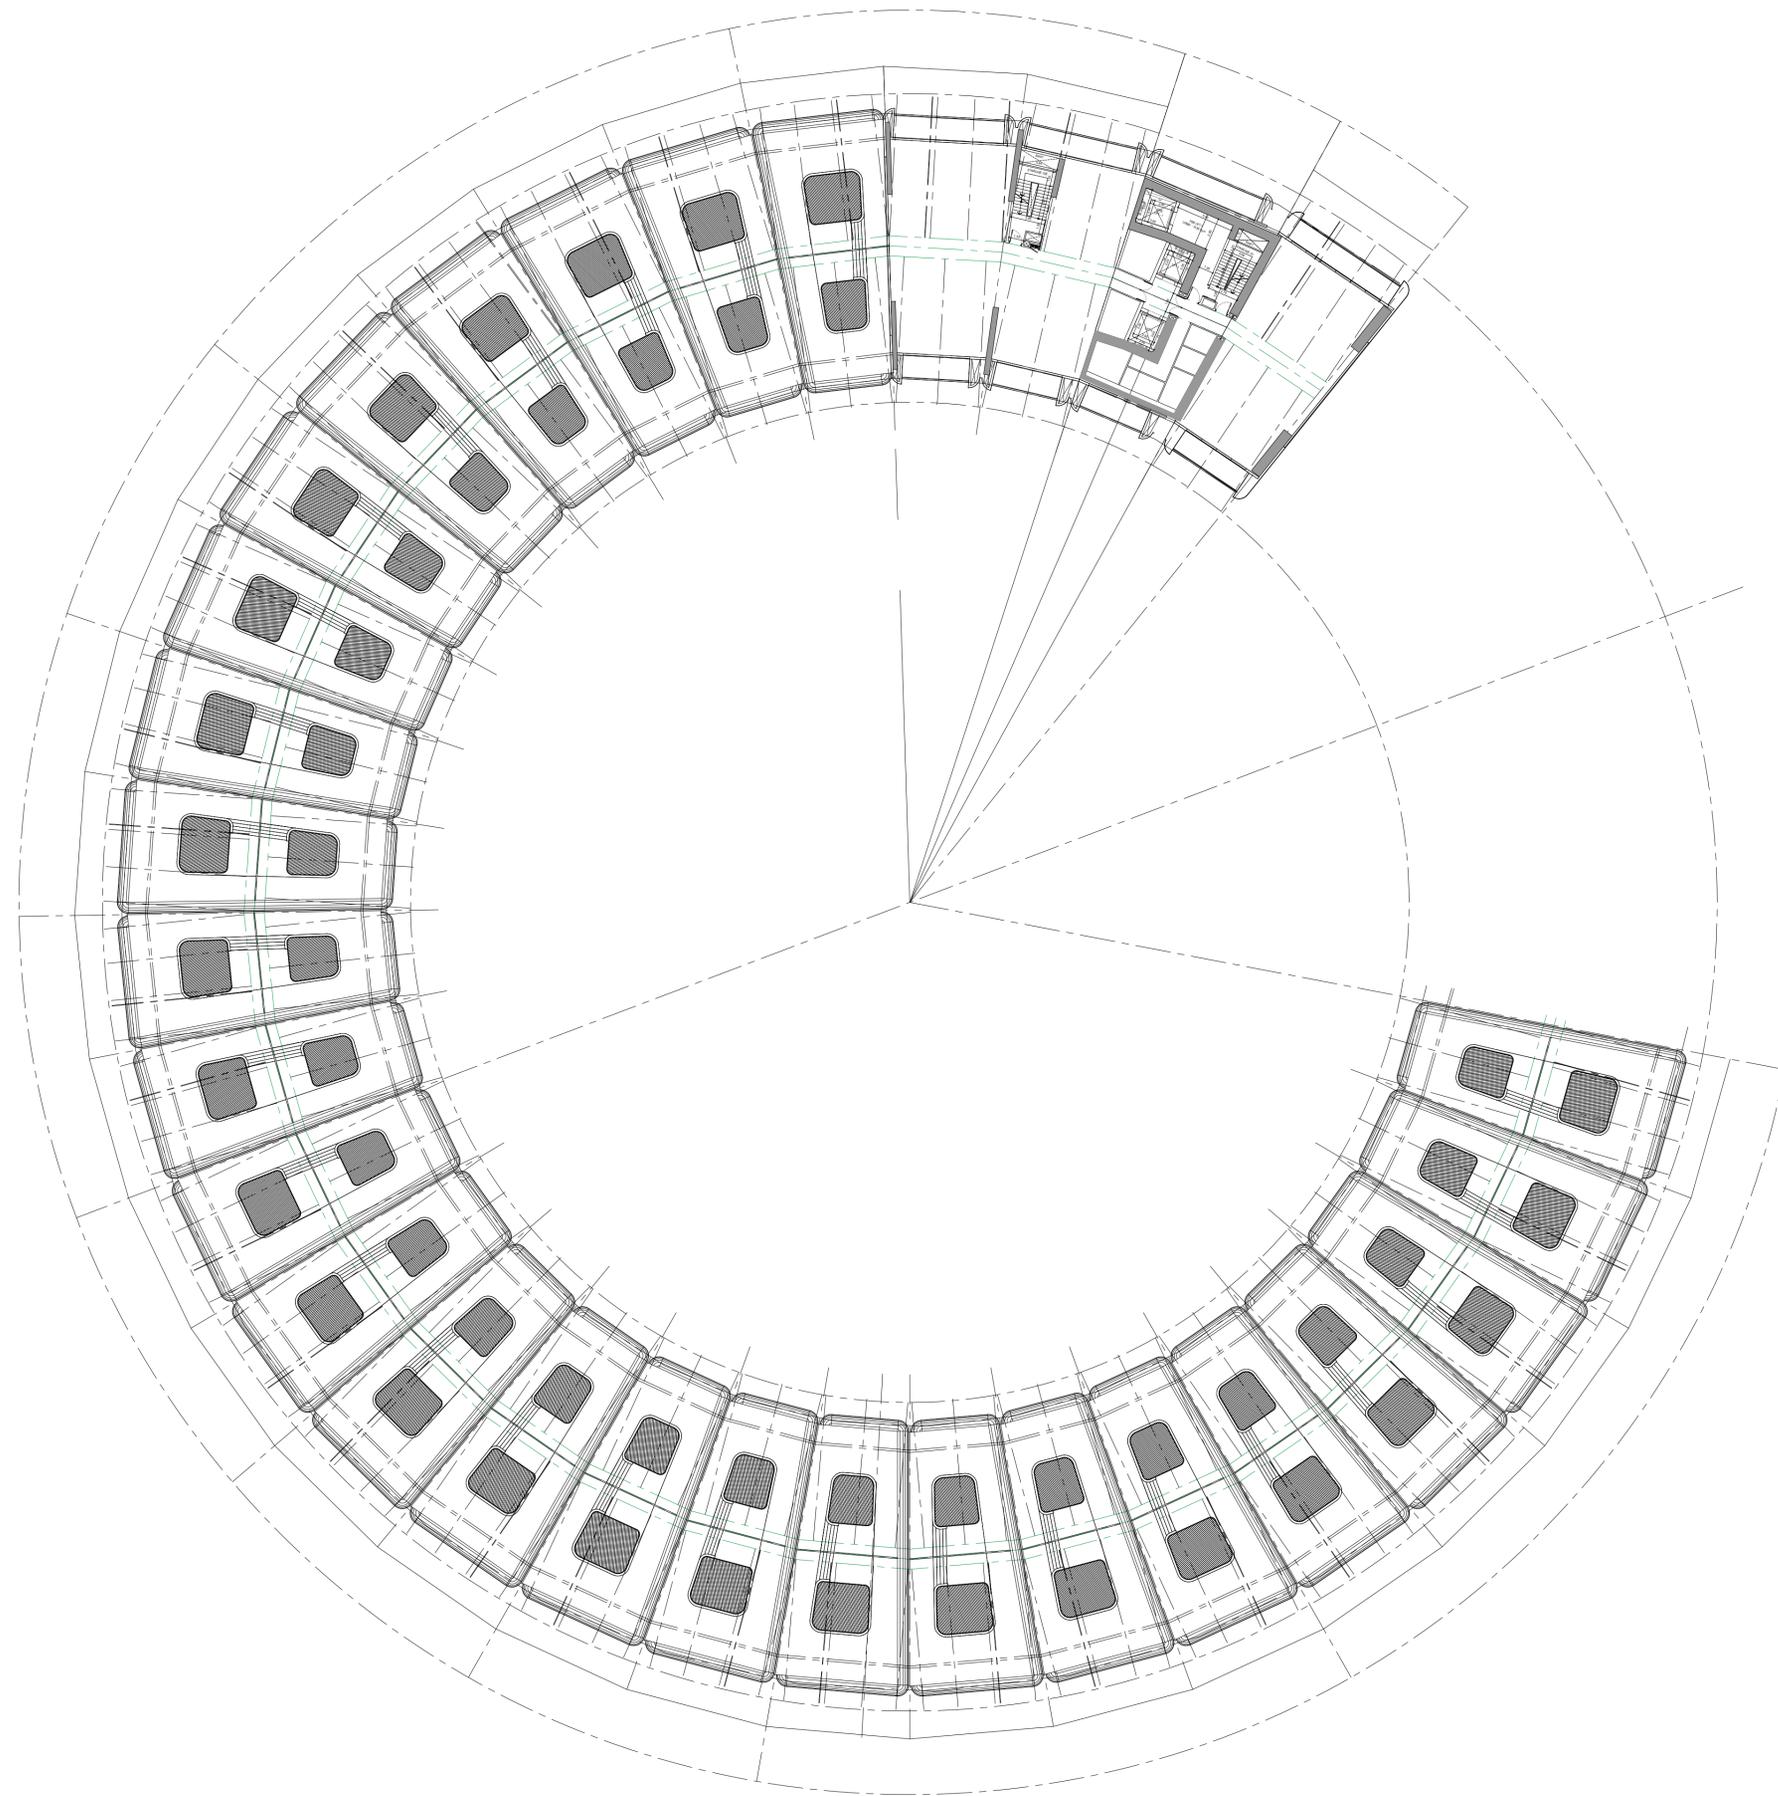

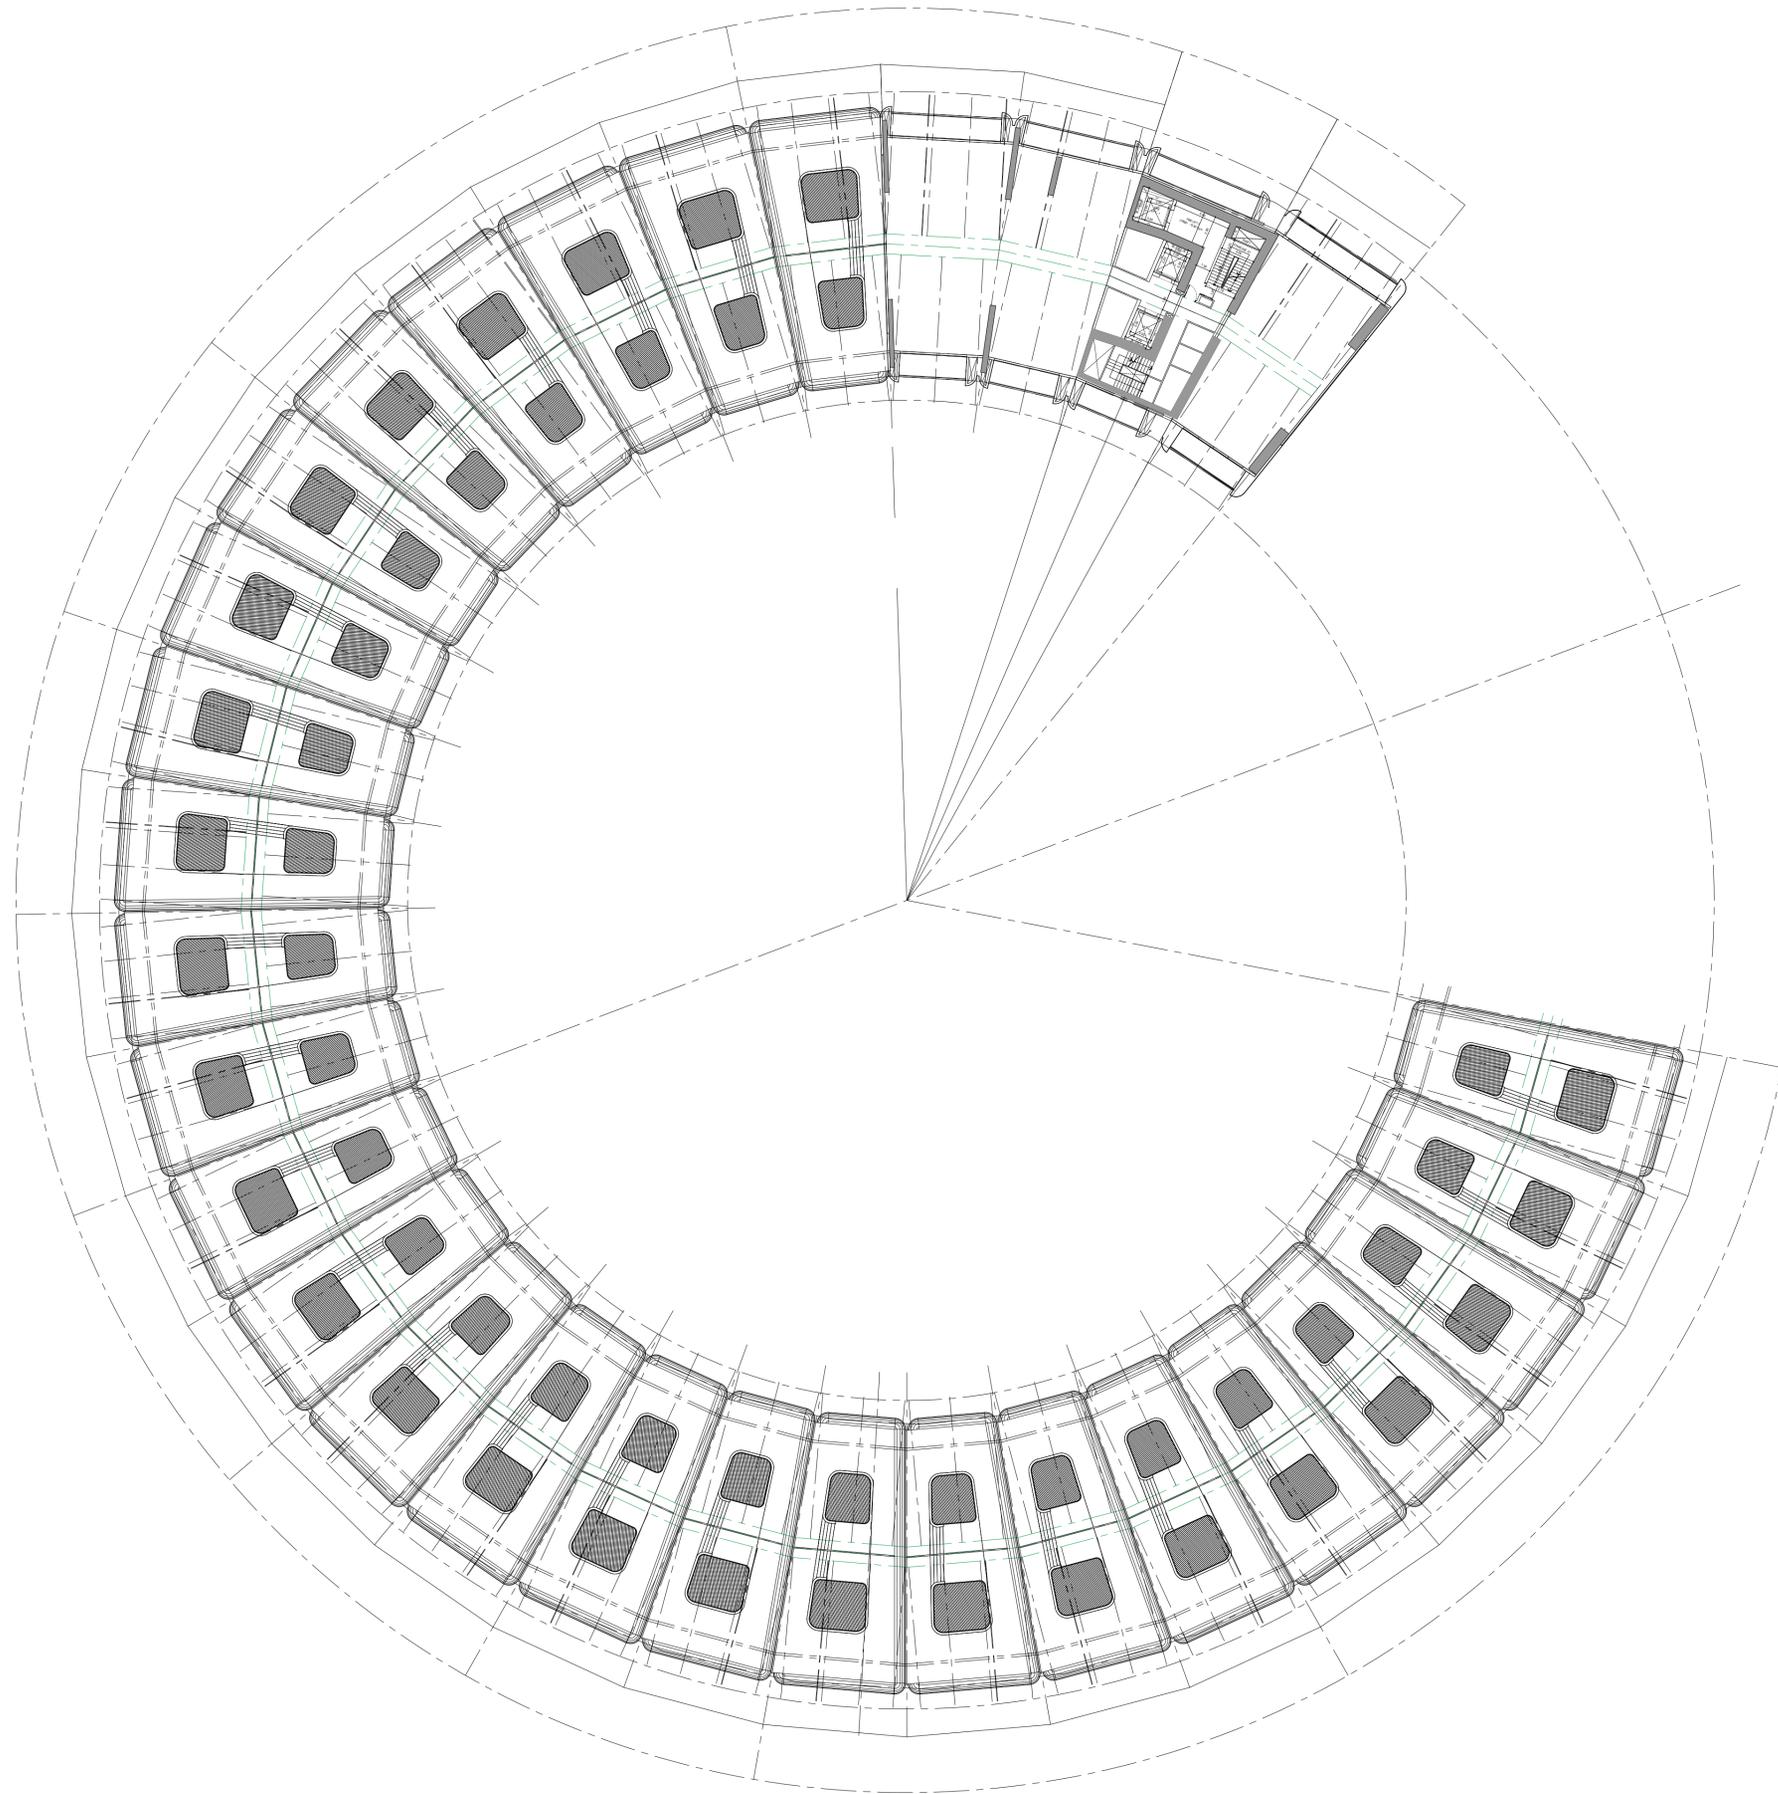


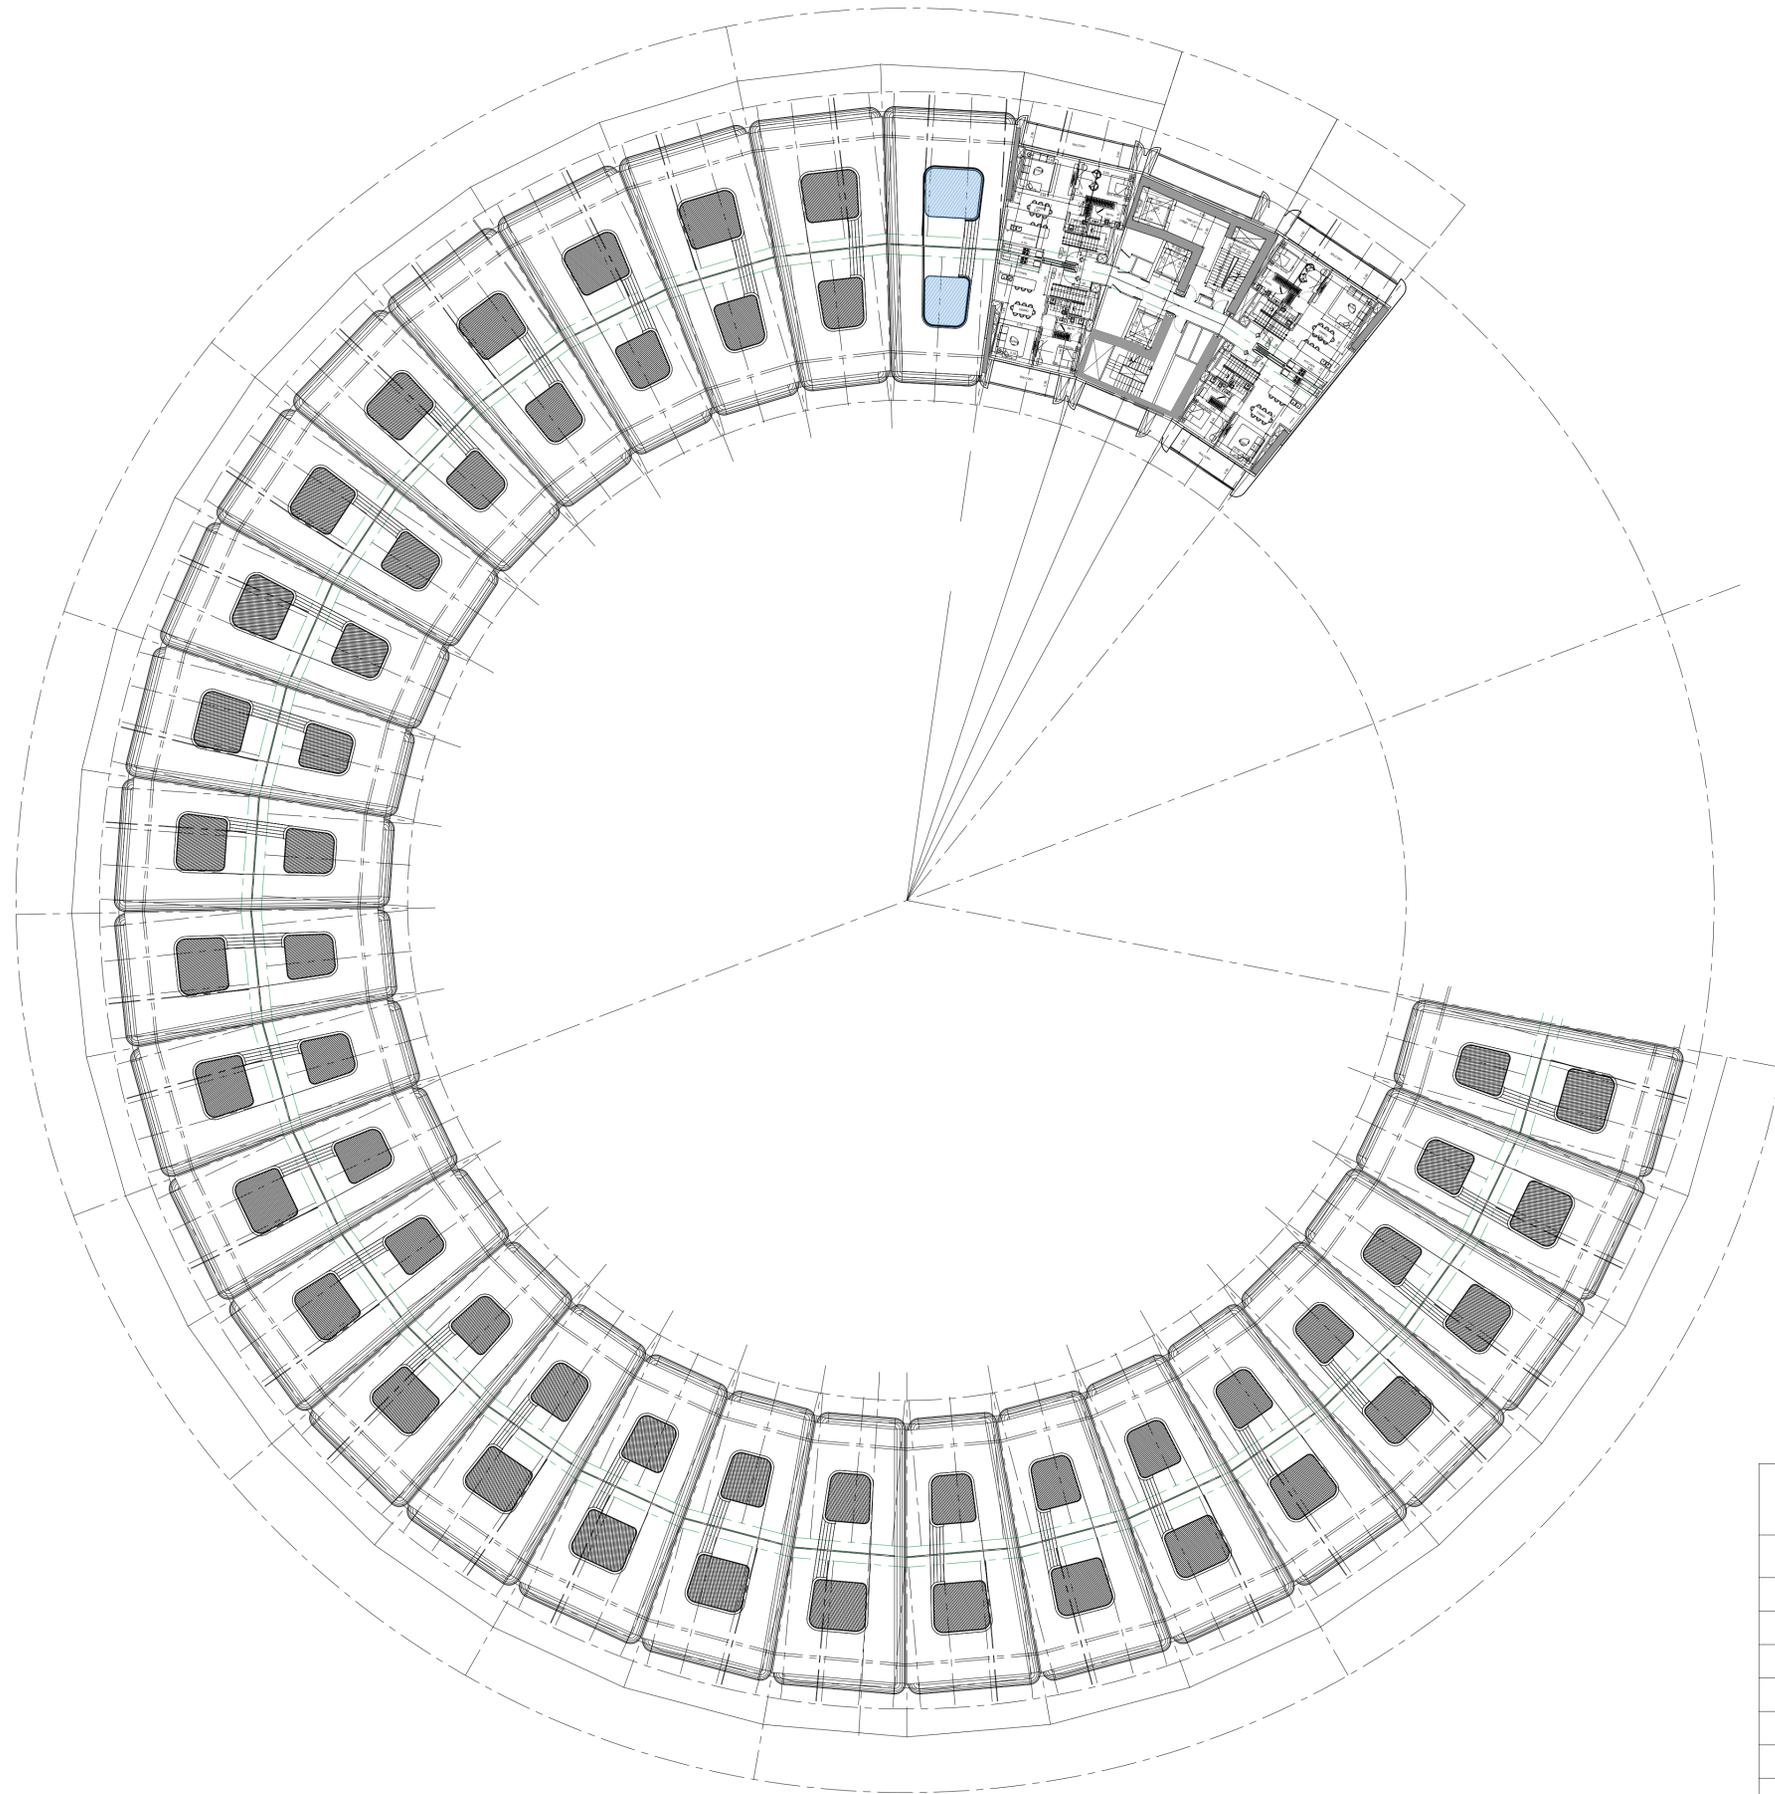



**UNIT  
TABULATION**

| Types of unit | Numbers  |
|---------------|----------|
| Studio        | 0        |
| 1-Bed         | 0        |
| 2-Bed         | 0        |
| 3-Bed         | 0        |
| 4-Bed         | 2        |
| 5-Bed         | 2        |
| <b>TOTAL</b>  | <b>4</b> |



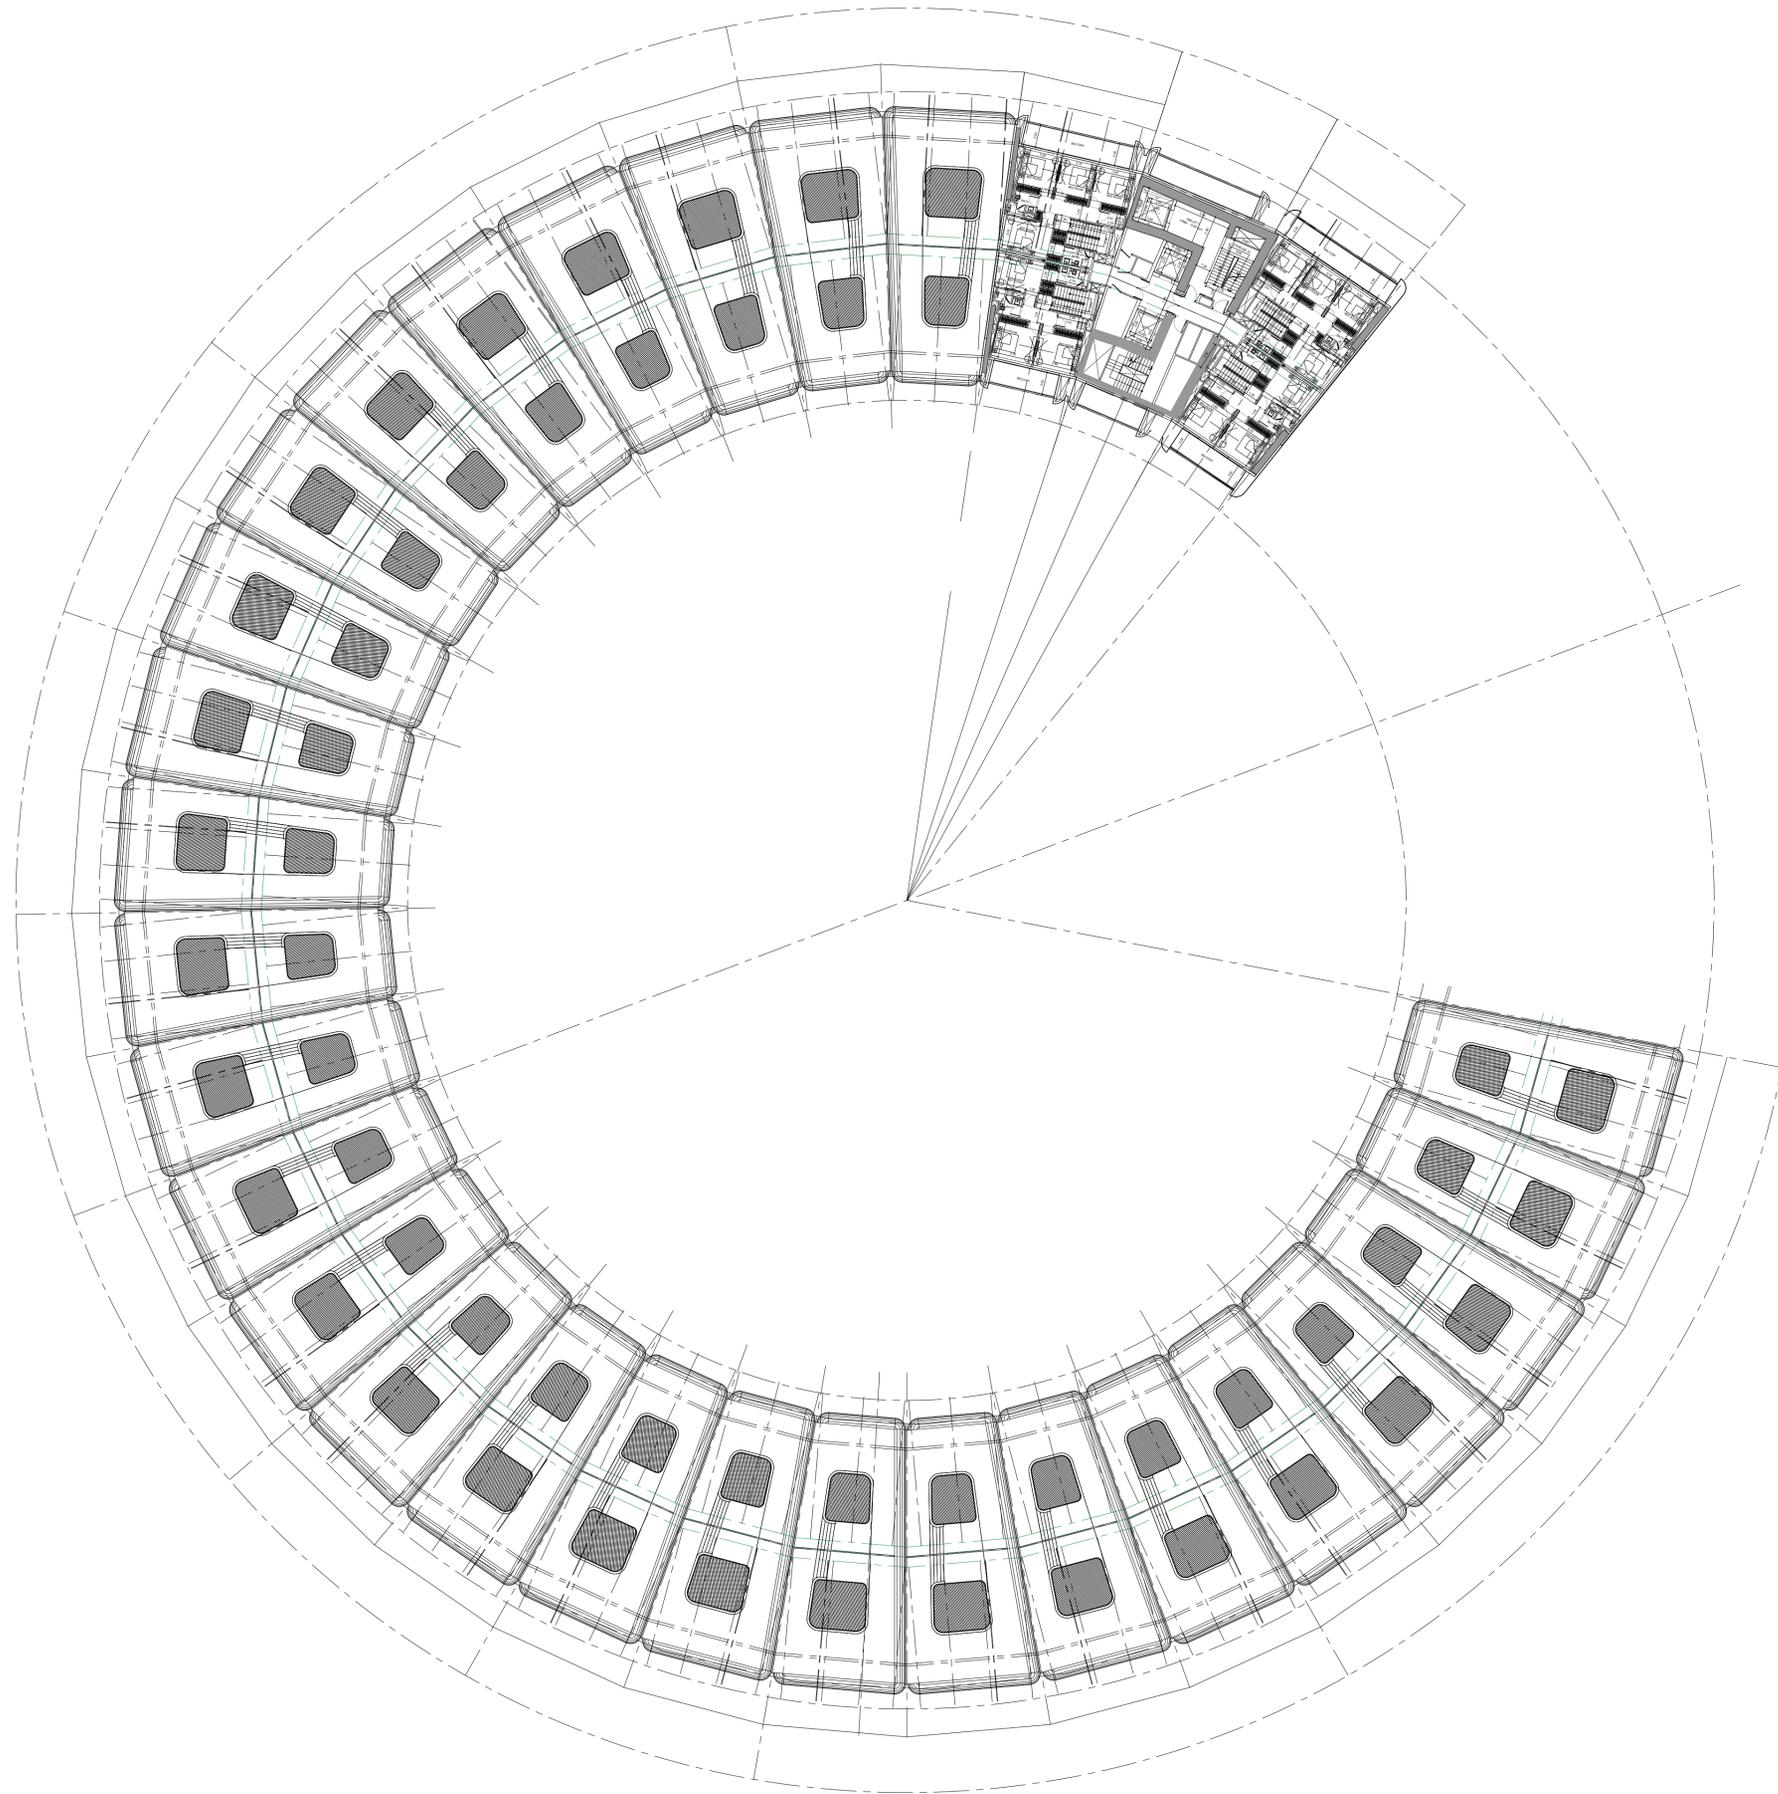

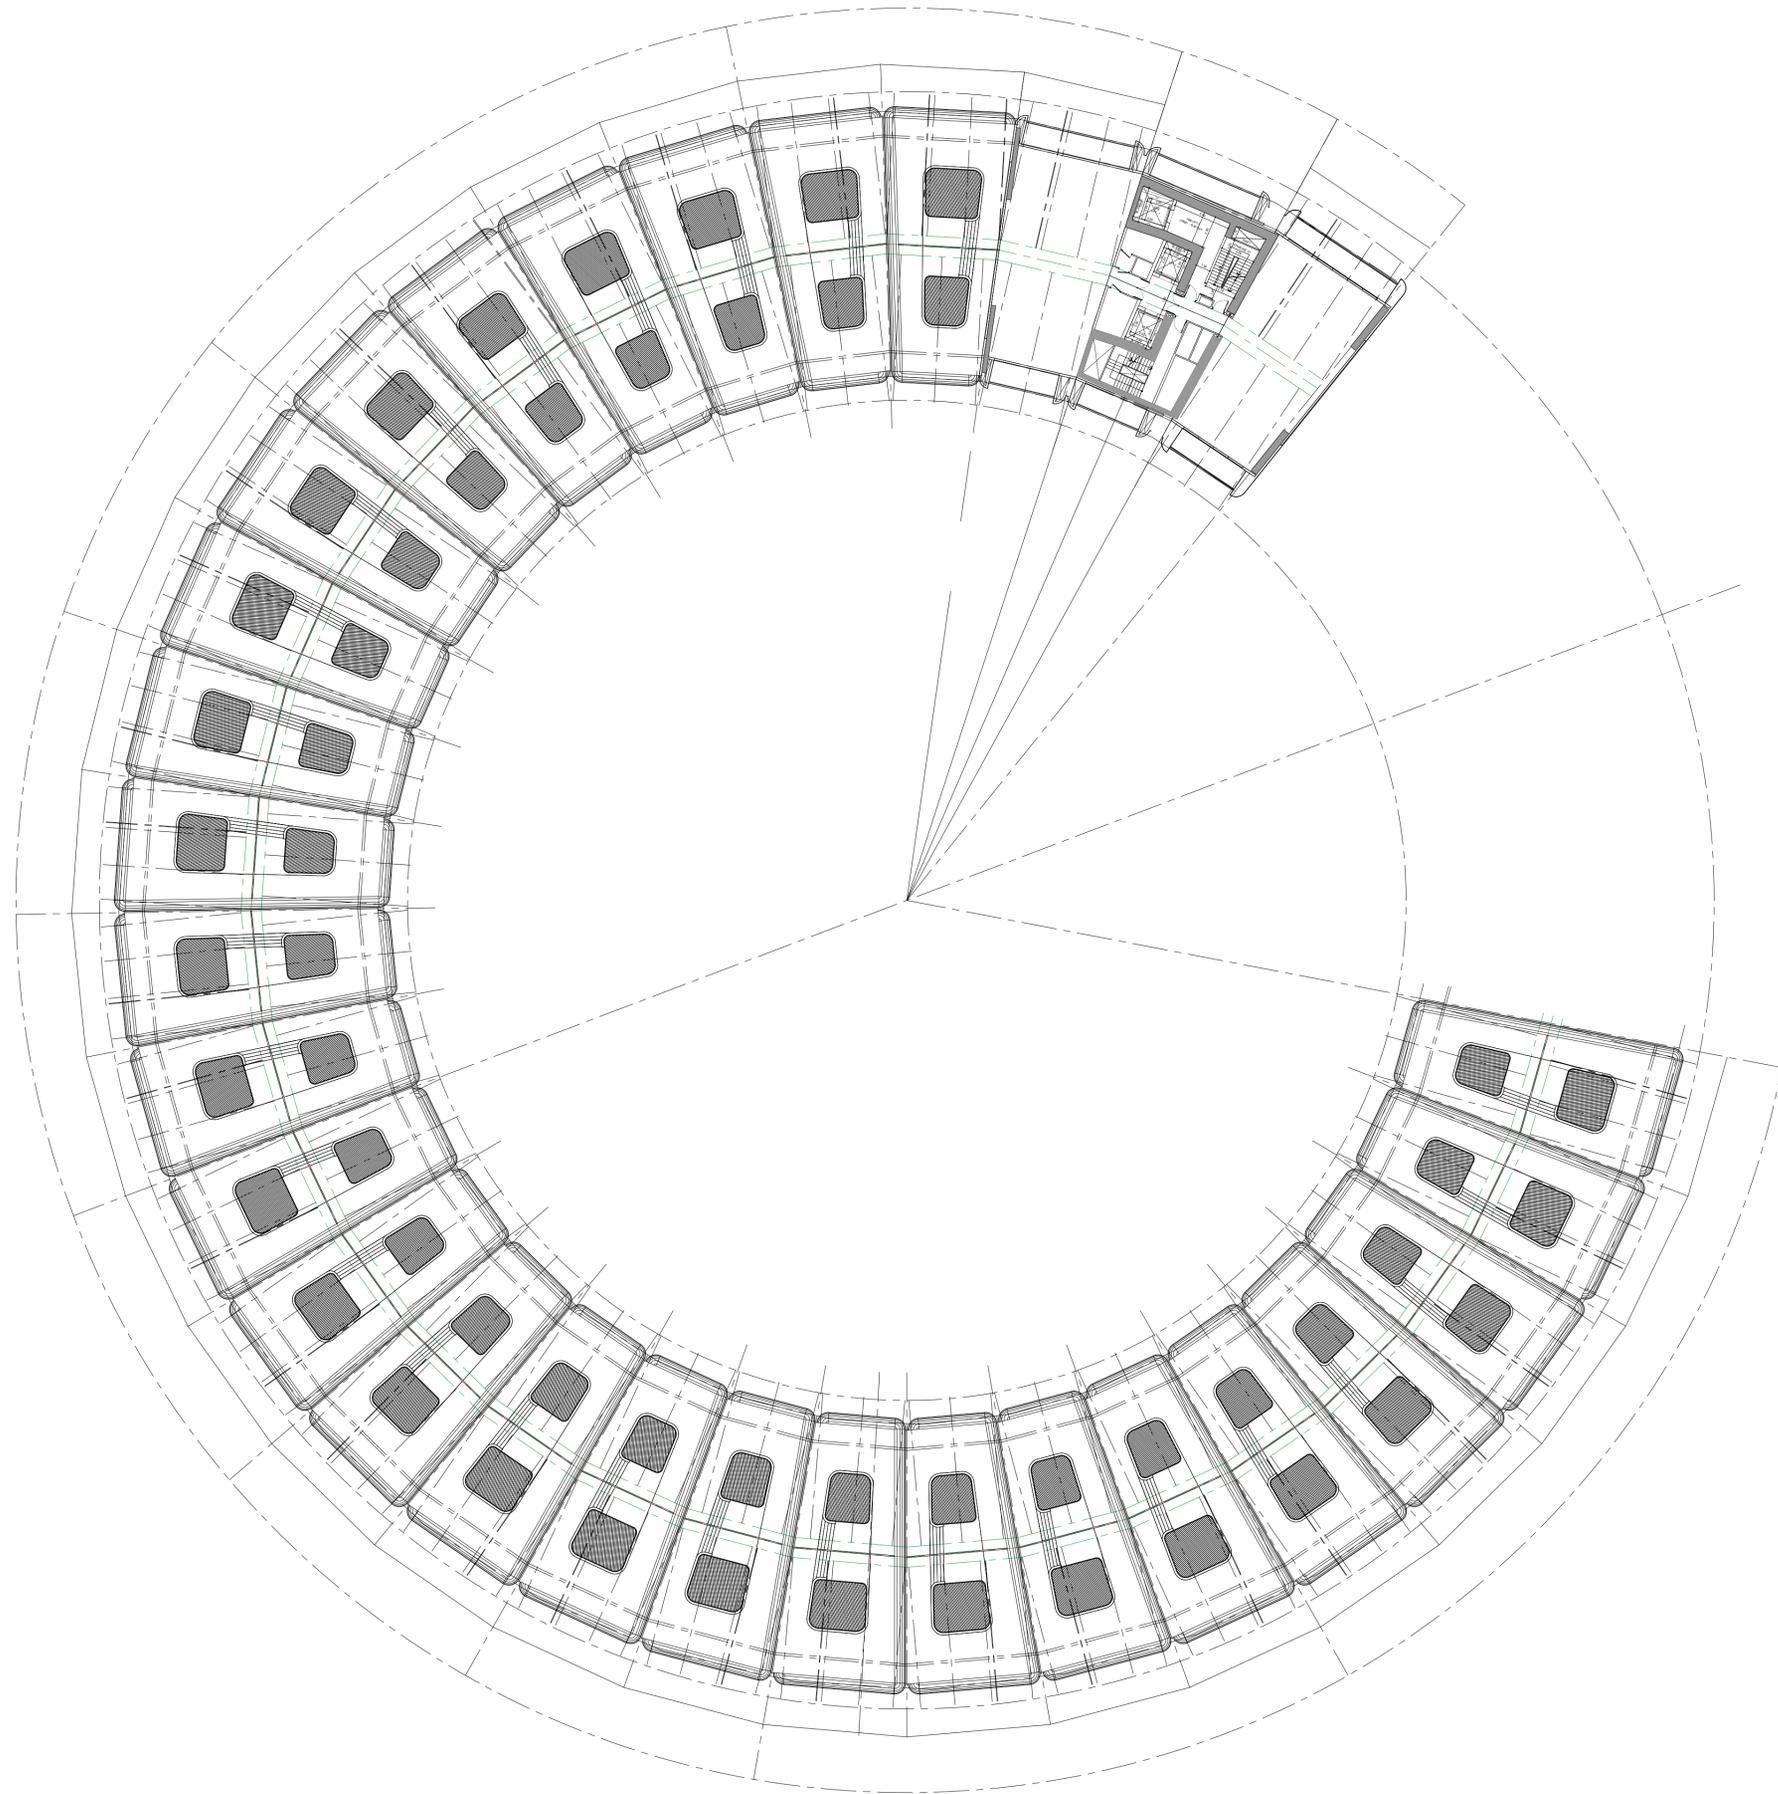

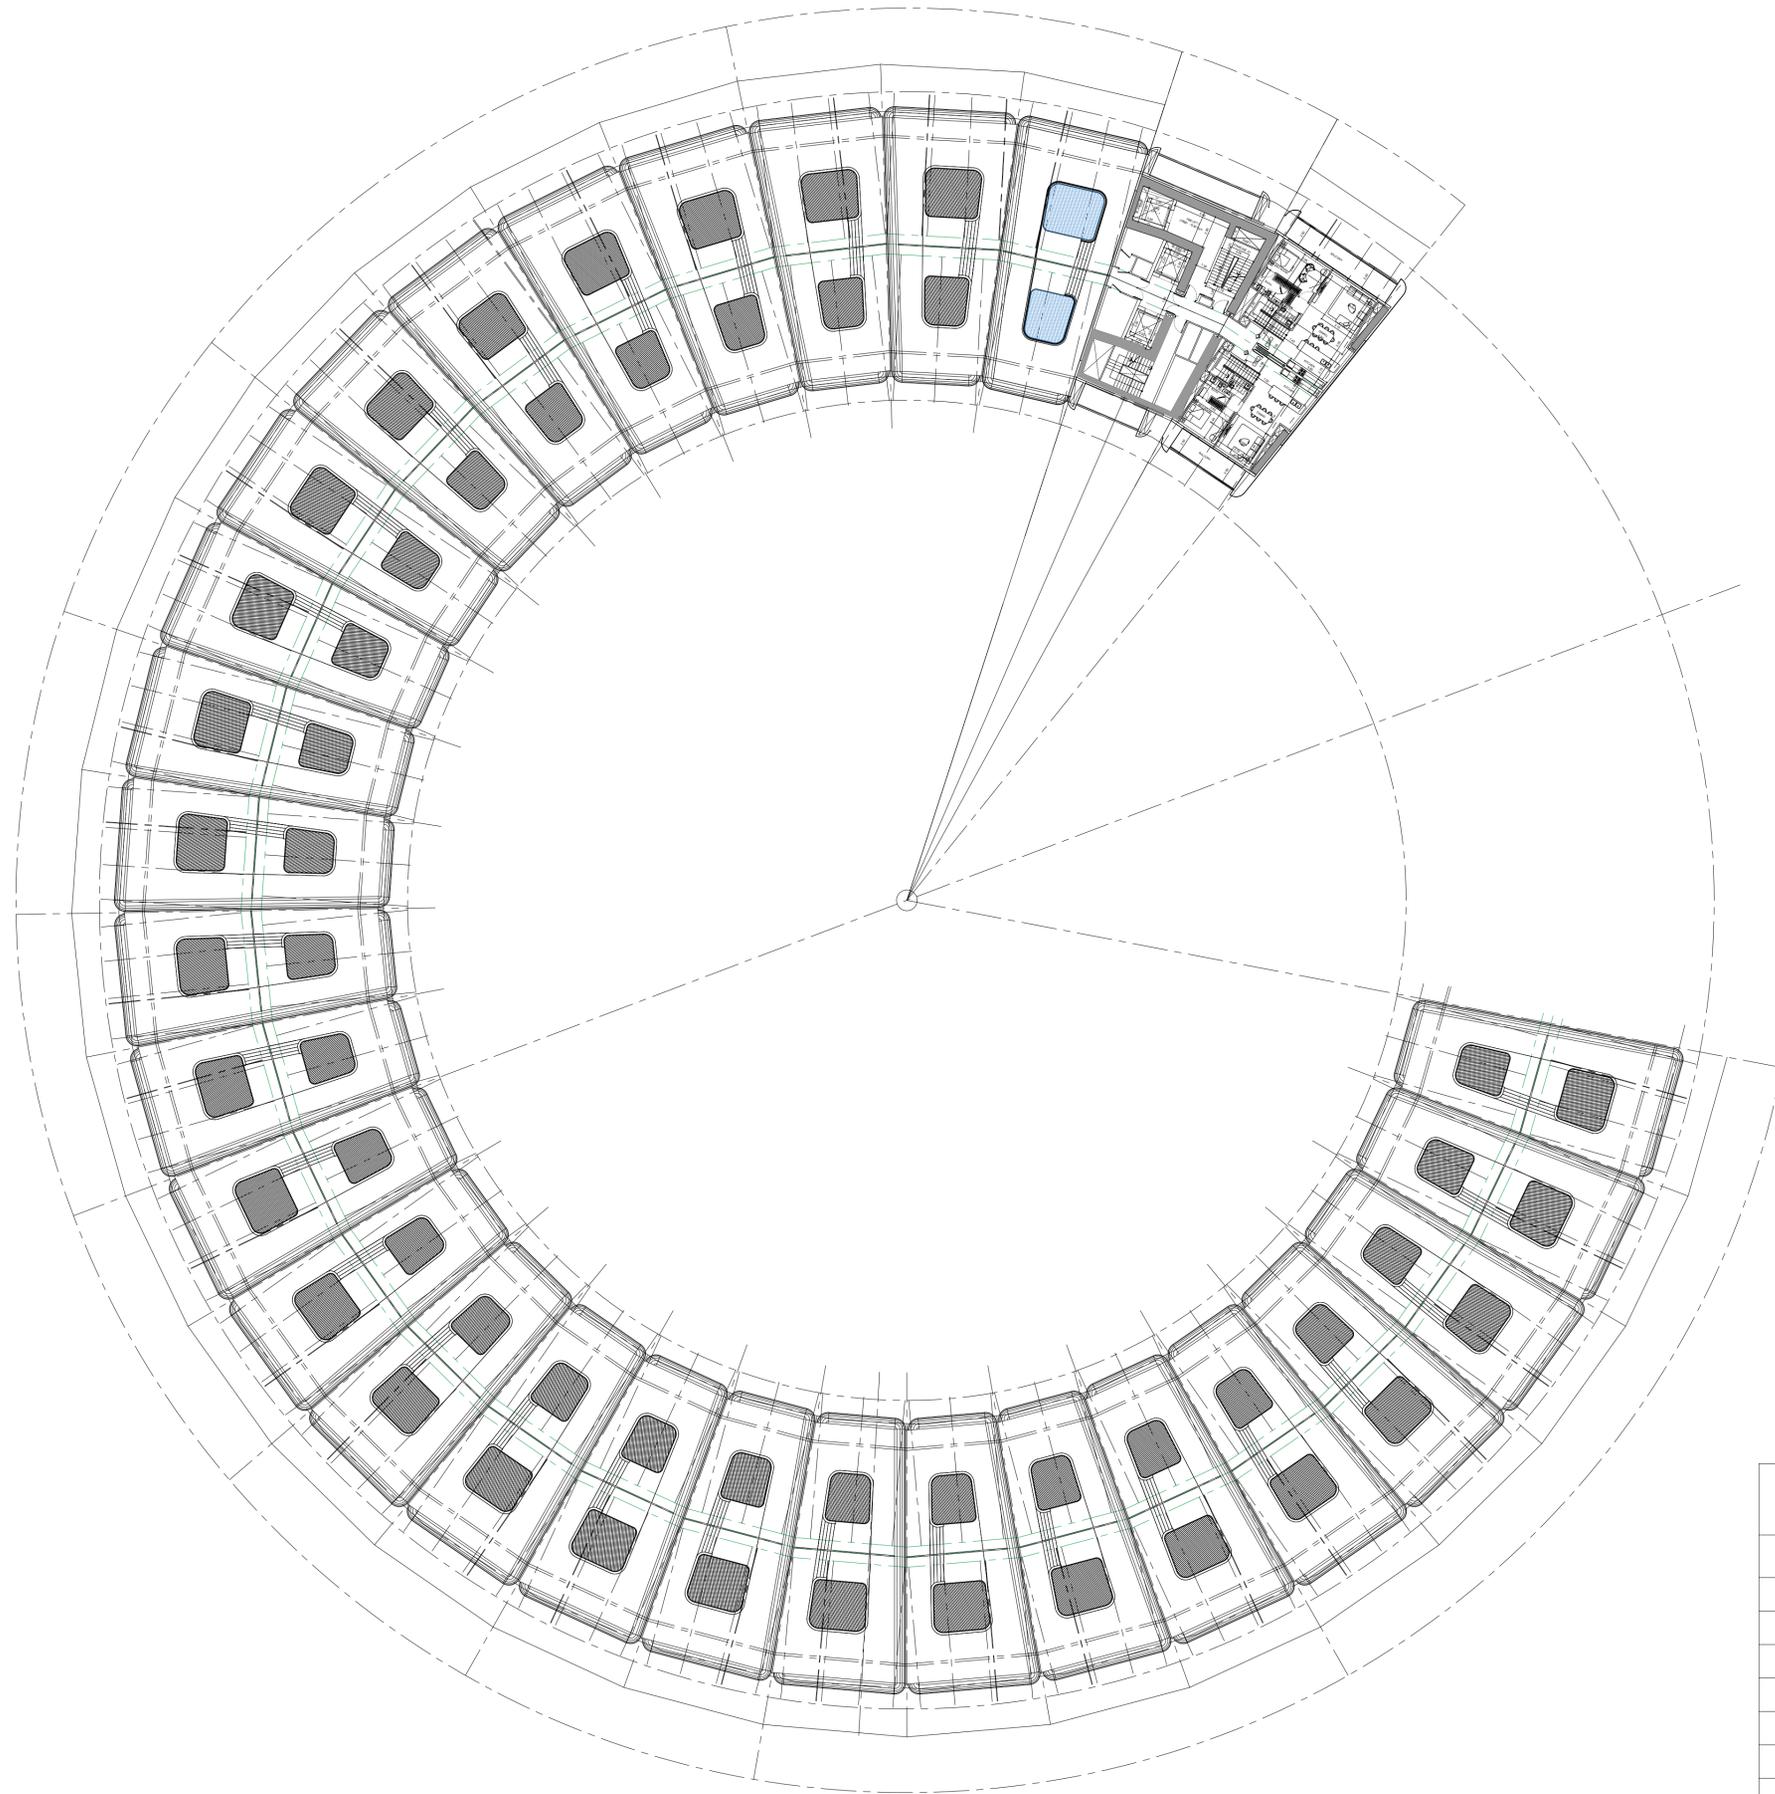

| UNIT<br>TABULATION |         |
|--------------------|---------|
| Types of unit      | Numbers |
| Studio             | 0       |
| 1-Bed              | 0       |
| 2-Bed              | 0       |
| 3-Bed              | 0       |
| 4-Bed              | 1       |
| 5-Bed              | 1       |
| TOTAL              | 2       |



